
 
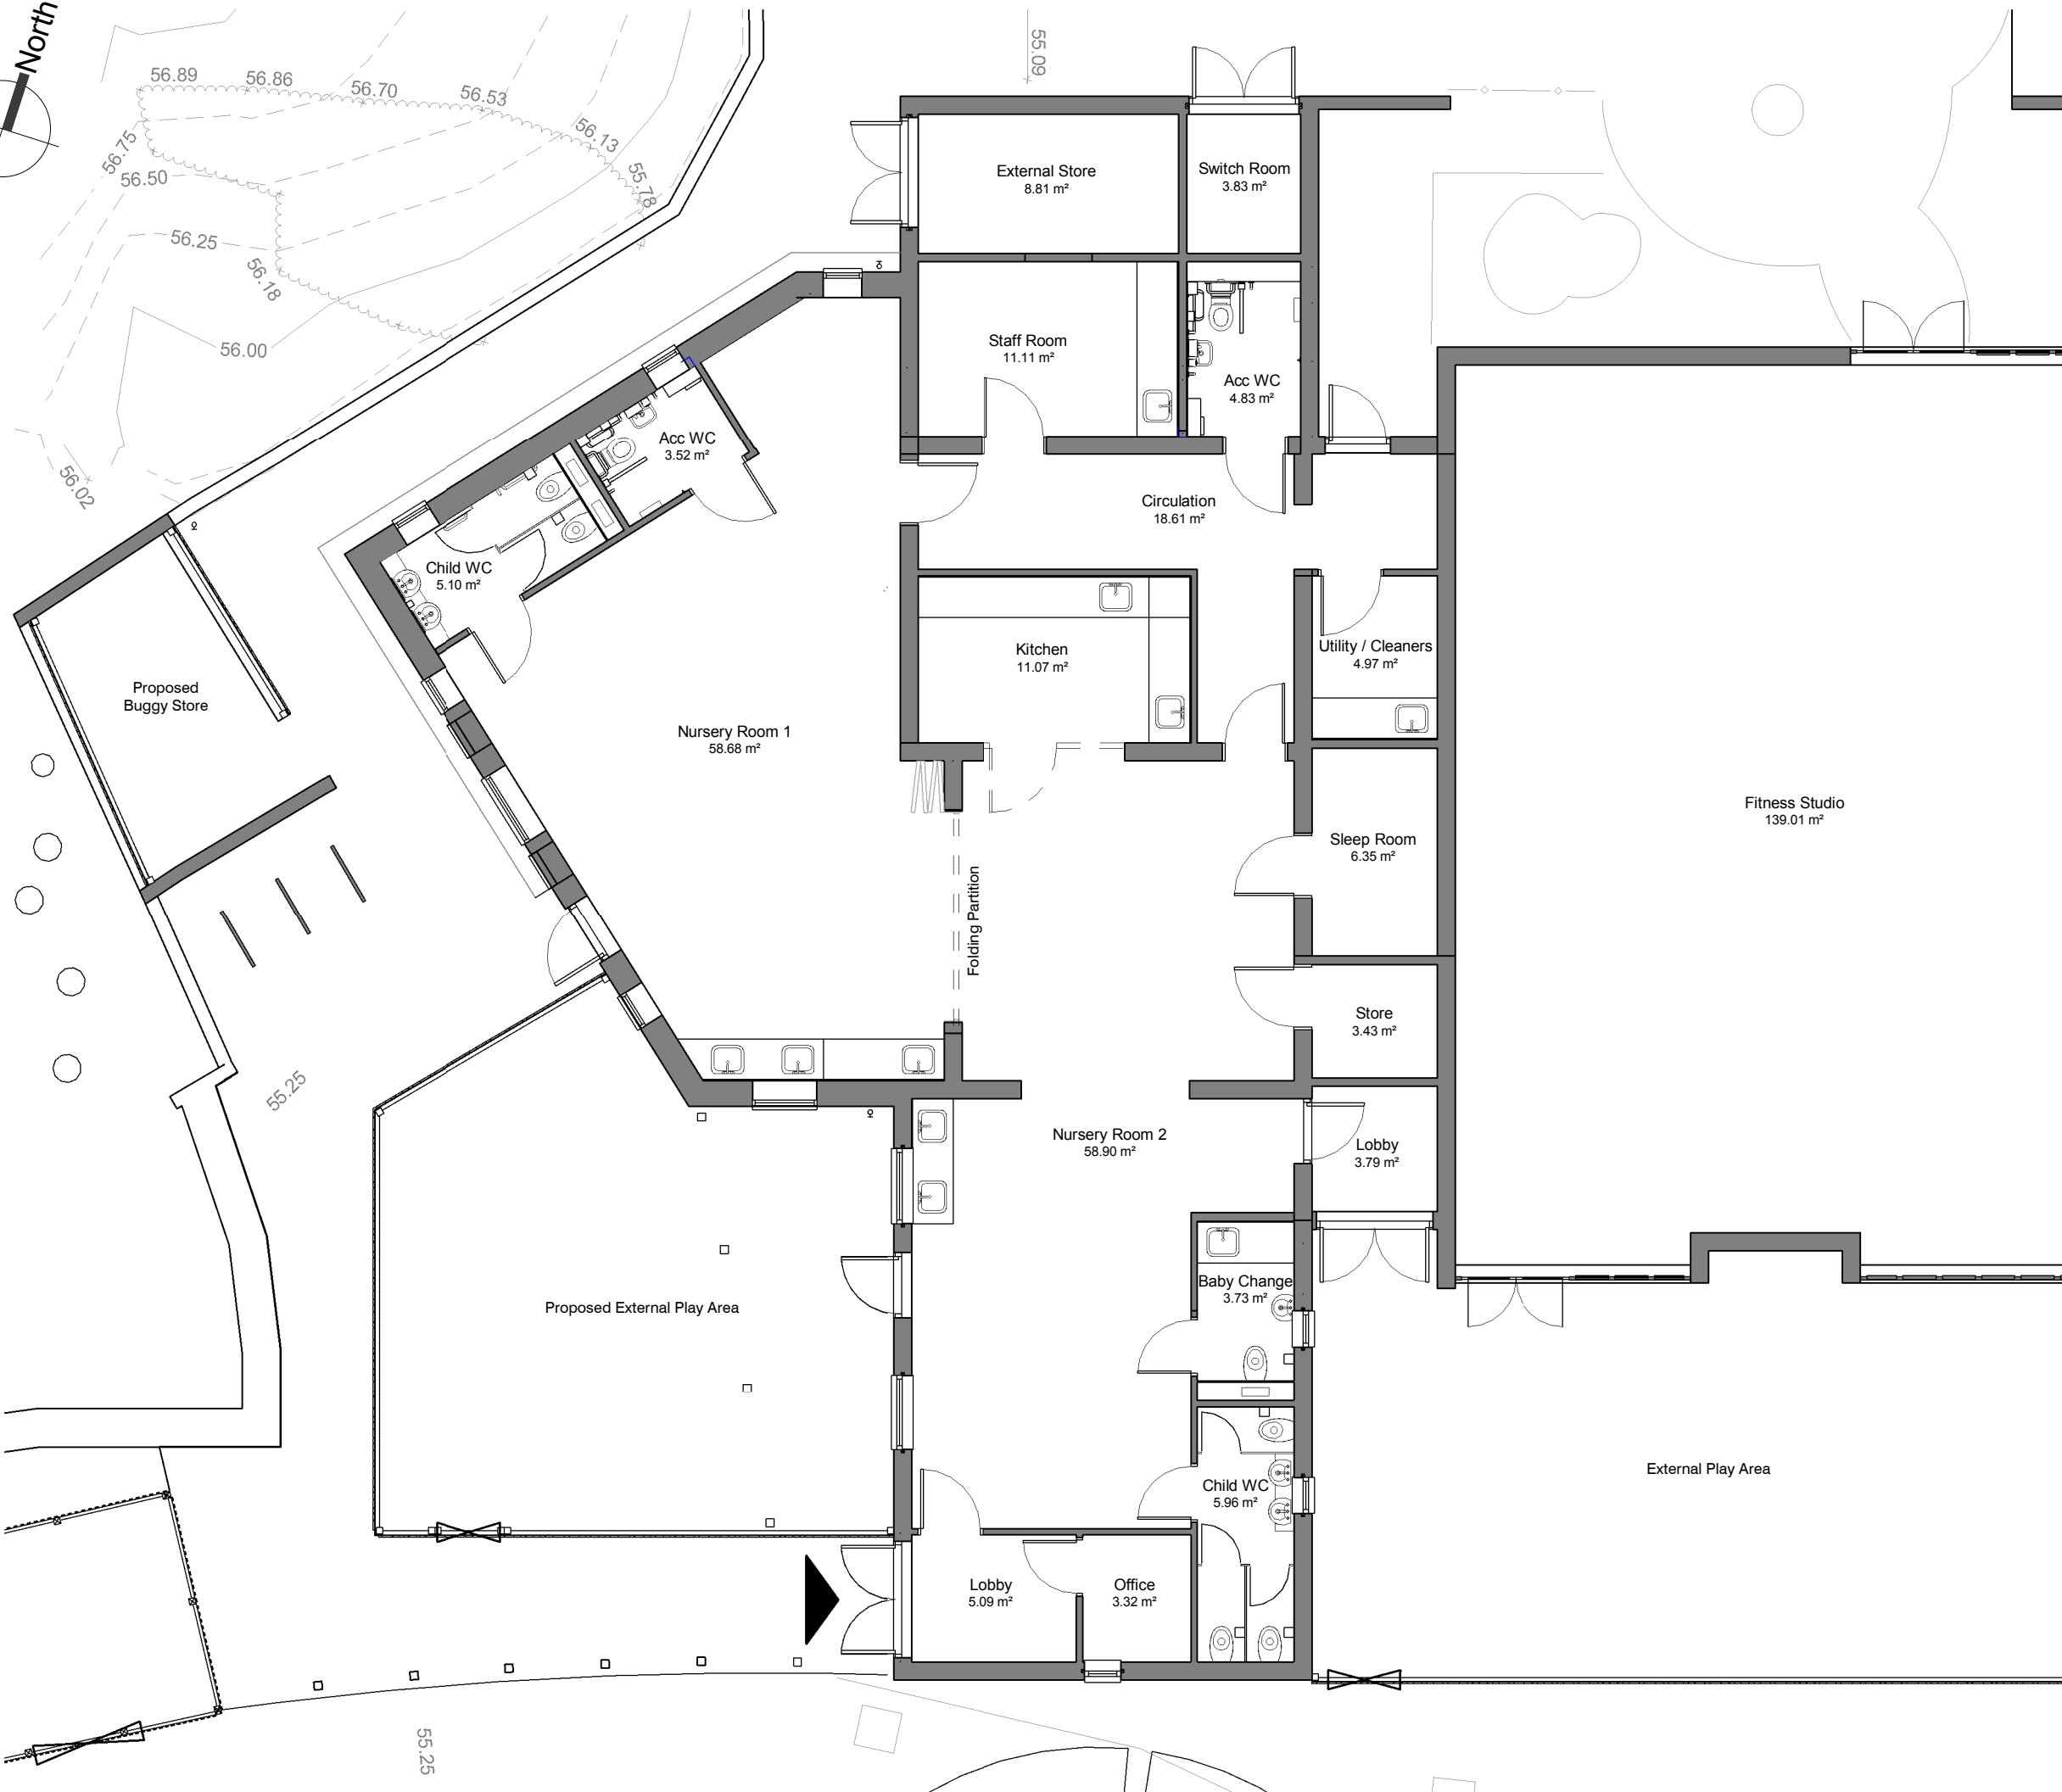


Responsibility is not accepted for errors made by others in scaling from this drawing. All construction information should be taken from figured dimensions only.

 

PL	P08	04.08.2017	Planning Issue
PL	P07	24.07.2017	Planning Issue

STATUS	REV	DATE	DESCRIPTION
--------	-----	------	-------------

CLIENT Council of the Isles of Scilly

REVISOR Harry Parkinson

CHECKED BY Gareth Freathy

ORIGINATOR NO 150457

CONSULTANT
STRIDE TREGLOWN
www.stridetreglow.com © Stride Treglow Limited 2016

PROJECT
 Carn Gwavel
 Church Road
 St Mary's
 Isles of Scilly
 TR21 0NA

DRAWING TITLE Proposed Ground Floor Plan

SUITABILITY STATUS	SCALE
PL : PLANNING	1 : 100 @ A3

PROJECT ORIGINATOR ZONE LEVEL TYPE ROLE CLASSIFICATION NUMBER	REVISION
150457-STL-XX-00-DR-A-XXXX-01004	P08