


Responsibility is not accepted for errors made by others in scaling from this drawing.  
All construction information should be taken from figured dimensions only.

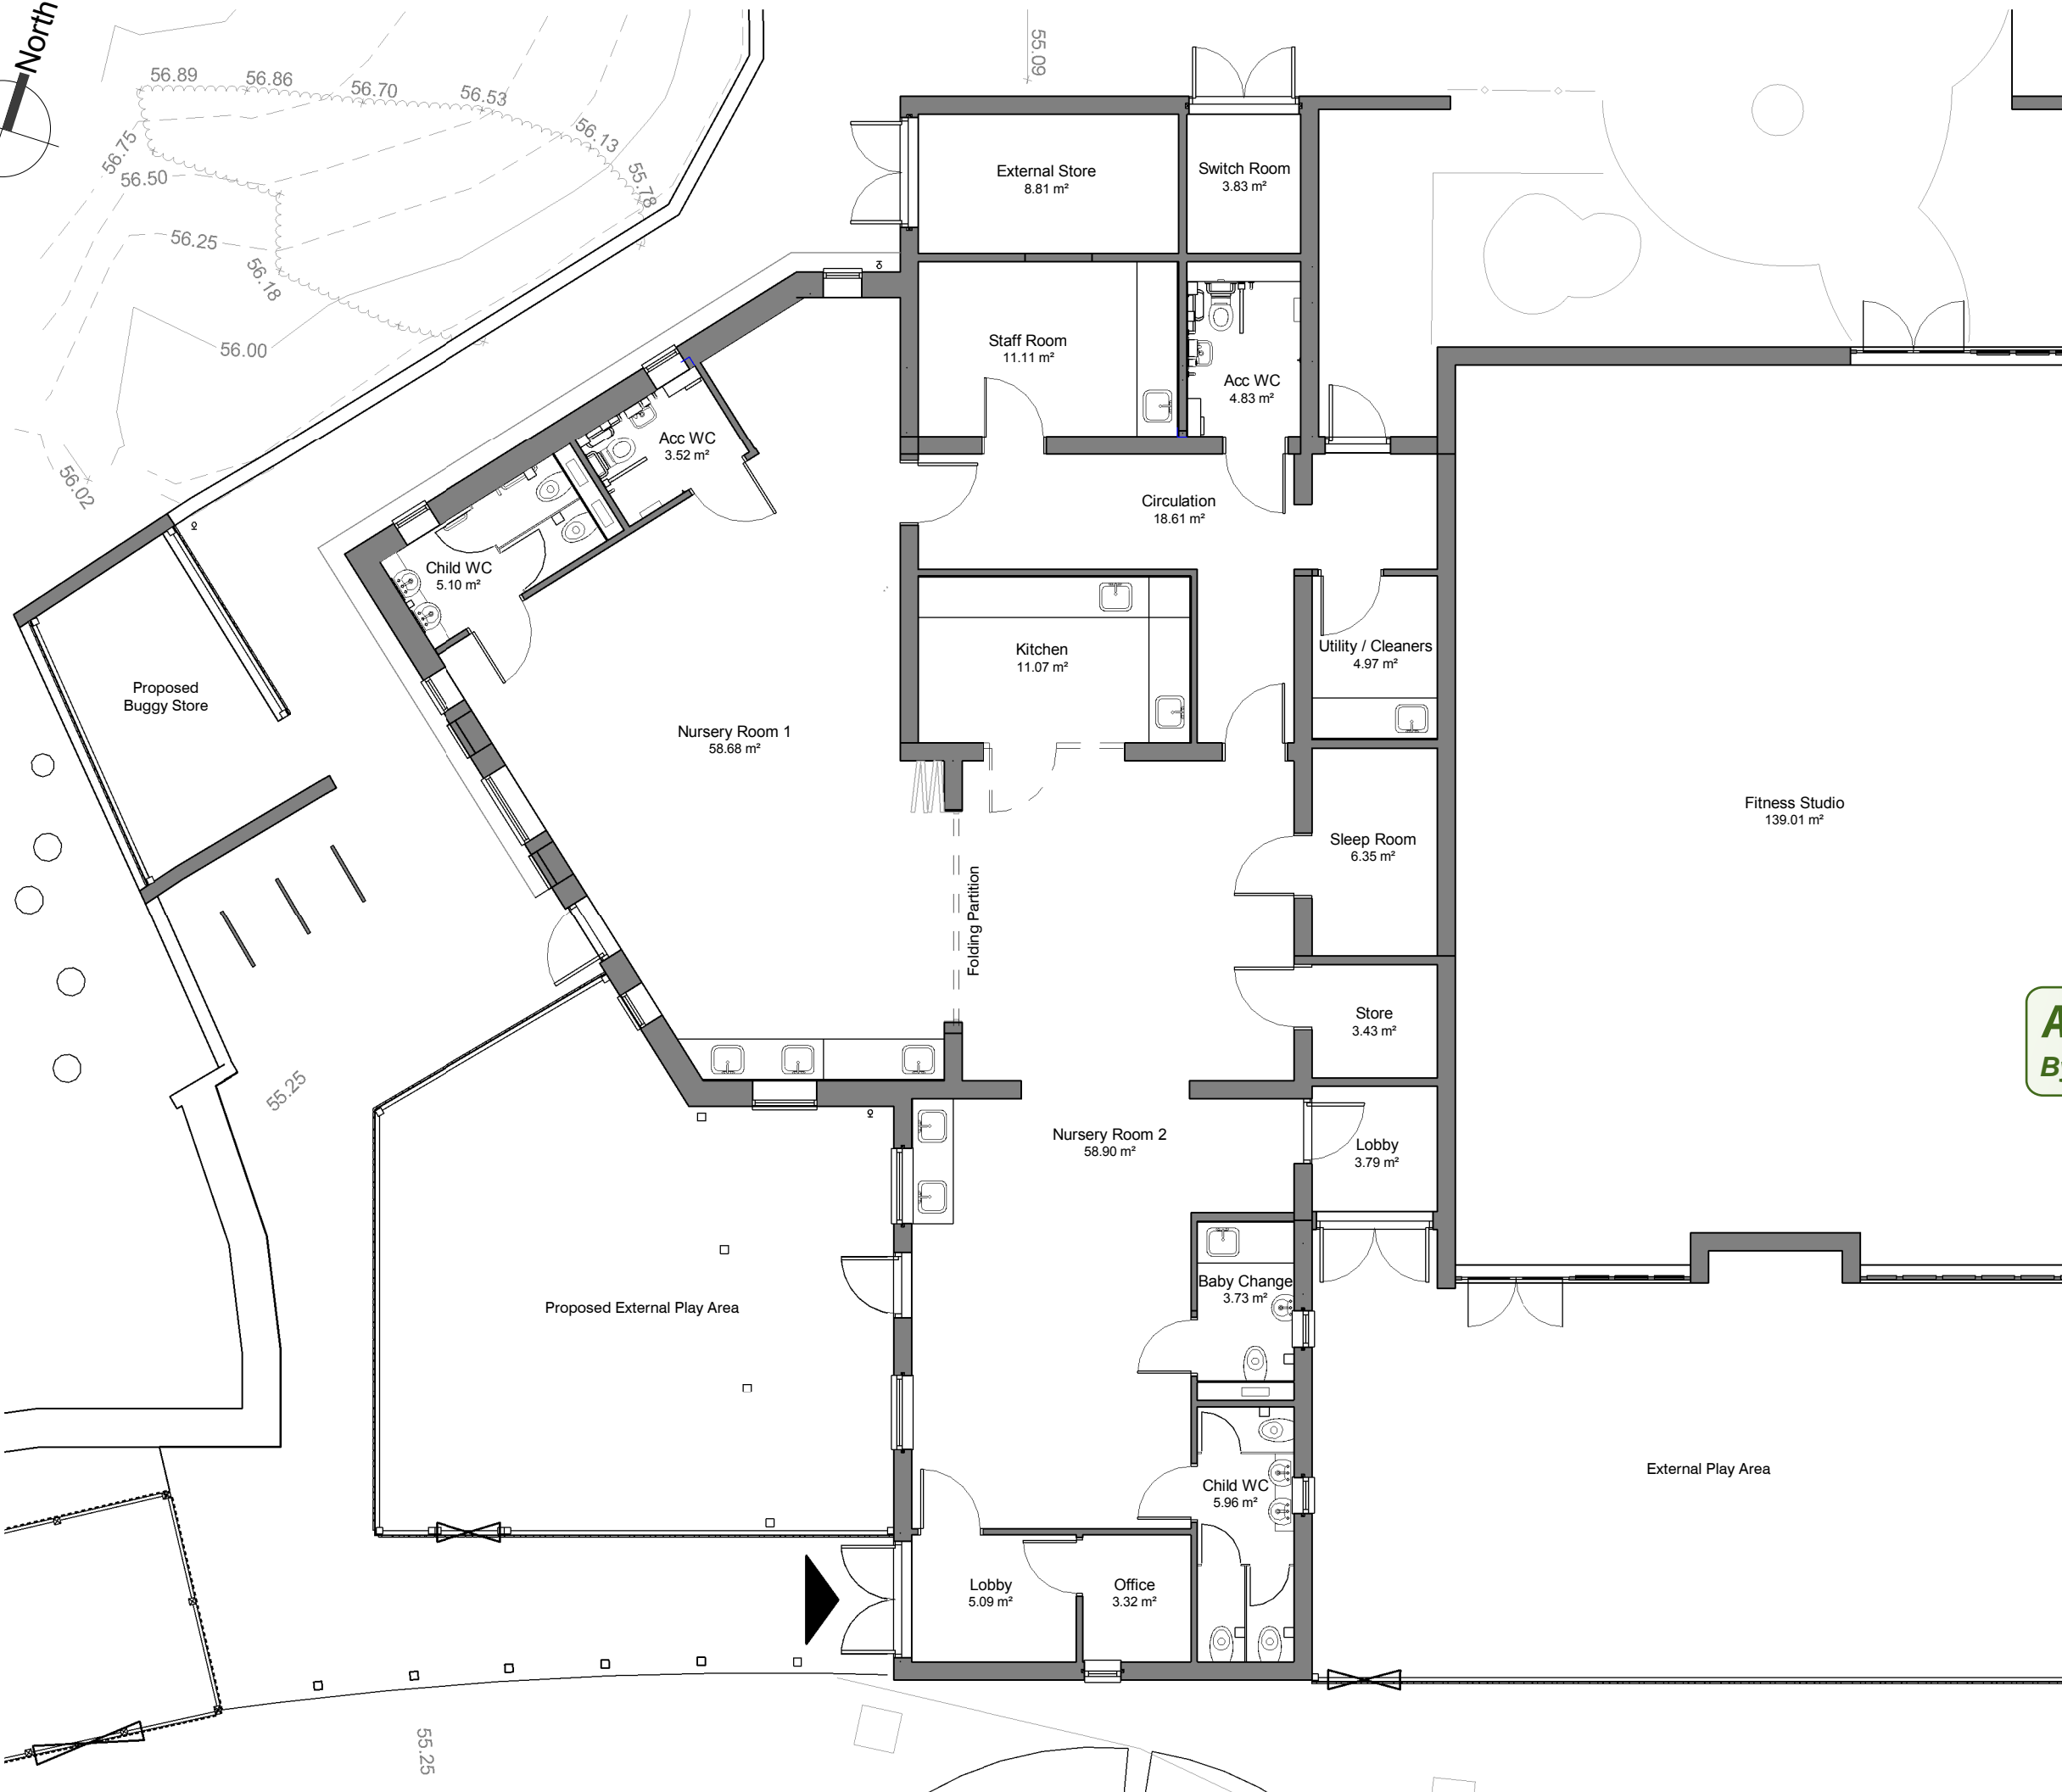

**APPROVED**  
By Craig Dryden at 11:48 am, Oct 10, 2017

PL	P08	04.08.2017	Planning Issue
PL	P07	24.07.2017	Planning Issue

STATUS	REV	DATE	DESCRIPTION

CLIENT: Council of the Isles of Scilly

REVISOR: Harry Parkinson

CHECKED BY: Gareth Freathy

ORIGINATOR NO: 150457

CONSULTANT: **STRIDE TREGLOWN**  
www.stride-treglown.com © Stride Treglown Limited 2016

PROJECT: Carn Gwavel  
Church Road  
St Mary's  
Isles of Scilly  
TR21 0NA

DRAWING TITLE: Proposed Ground Floor Plan

SUITABILITY STATUS	SCALE
PL : PLANNING	1 : 100 @ A3

PROJECT   ORIGINATOR   ZONE   LEVEL   TYPE   ROLE   CLASSIFICATION   NUMBER	REVISION
150457-STL-XX-00-DR-A-XXXX-01004	P08

