


HR Wallingford has prepared this document under the terms of the contract between them and their client, for the exclusive use of that client. HR Wallingford accepts no liability for any use of this document other than by their client and then only for the purposes for which it was prepared. No warranty is given for any third party data included in this document.

KEY PLAN:

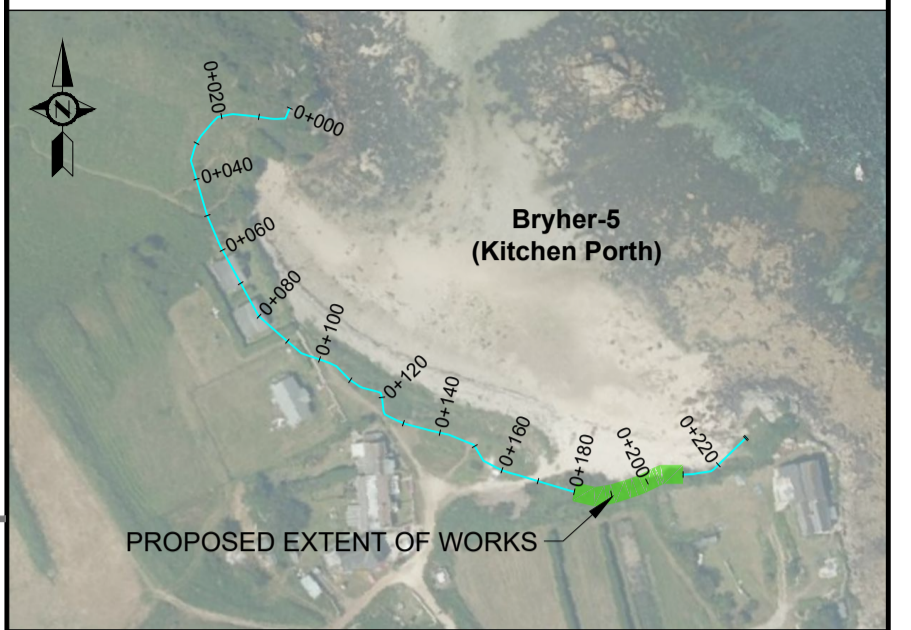


NOTES:

- ALL DIMENSIONS ARE IN METRES UNLESS STATED OTHERWISE.
- HORIZONTAL DATUM IS REFERENCED TO OSGB 1936 BRITISH NATIONAL GRID.
- VERTICAL DATUM IS IN METRES, ORDNANCE DATUM.
- SETTING OUT POINTS TO BE AGREED FOLLOWING DETAILED SURVEYS.
- ALL LEVELS TO BE CONFIRMED FOLLOWING ON SITE SURVEY.
- BACKGROUND IMAGE REPRODUCED FROM BING MAPS, © 2021 MICROSOFT.
- EXISTING MASONRY WALL SECTION SHOWN IS ILLUSTRATIVE OF A FIXED STRUCTURE ONLY.
- FOR GENERAL NOTES REFER TO DRAWING No. DKR6499-000-D102.
- FOR GENERAL ARRANGEMENT LAYOUT REFER TO DRAWING No. DKR6499-210-D114.
- TYPICAL EXISTING BEACH PROFILE SHOWN IS AT CHAINAGE 180.


HAZARDS WARNING

1! PUBLIC ACCESS TO BEACHES
 2! WORKING NEAR WATER IN TIDAL ENVIRONMENT
 4! LARGE ROCKS & VOIDS

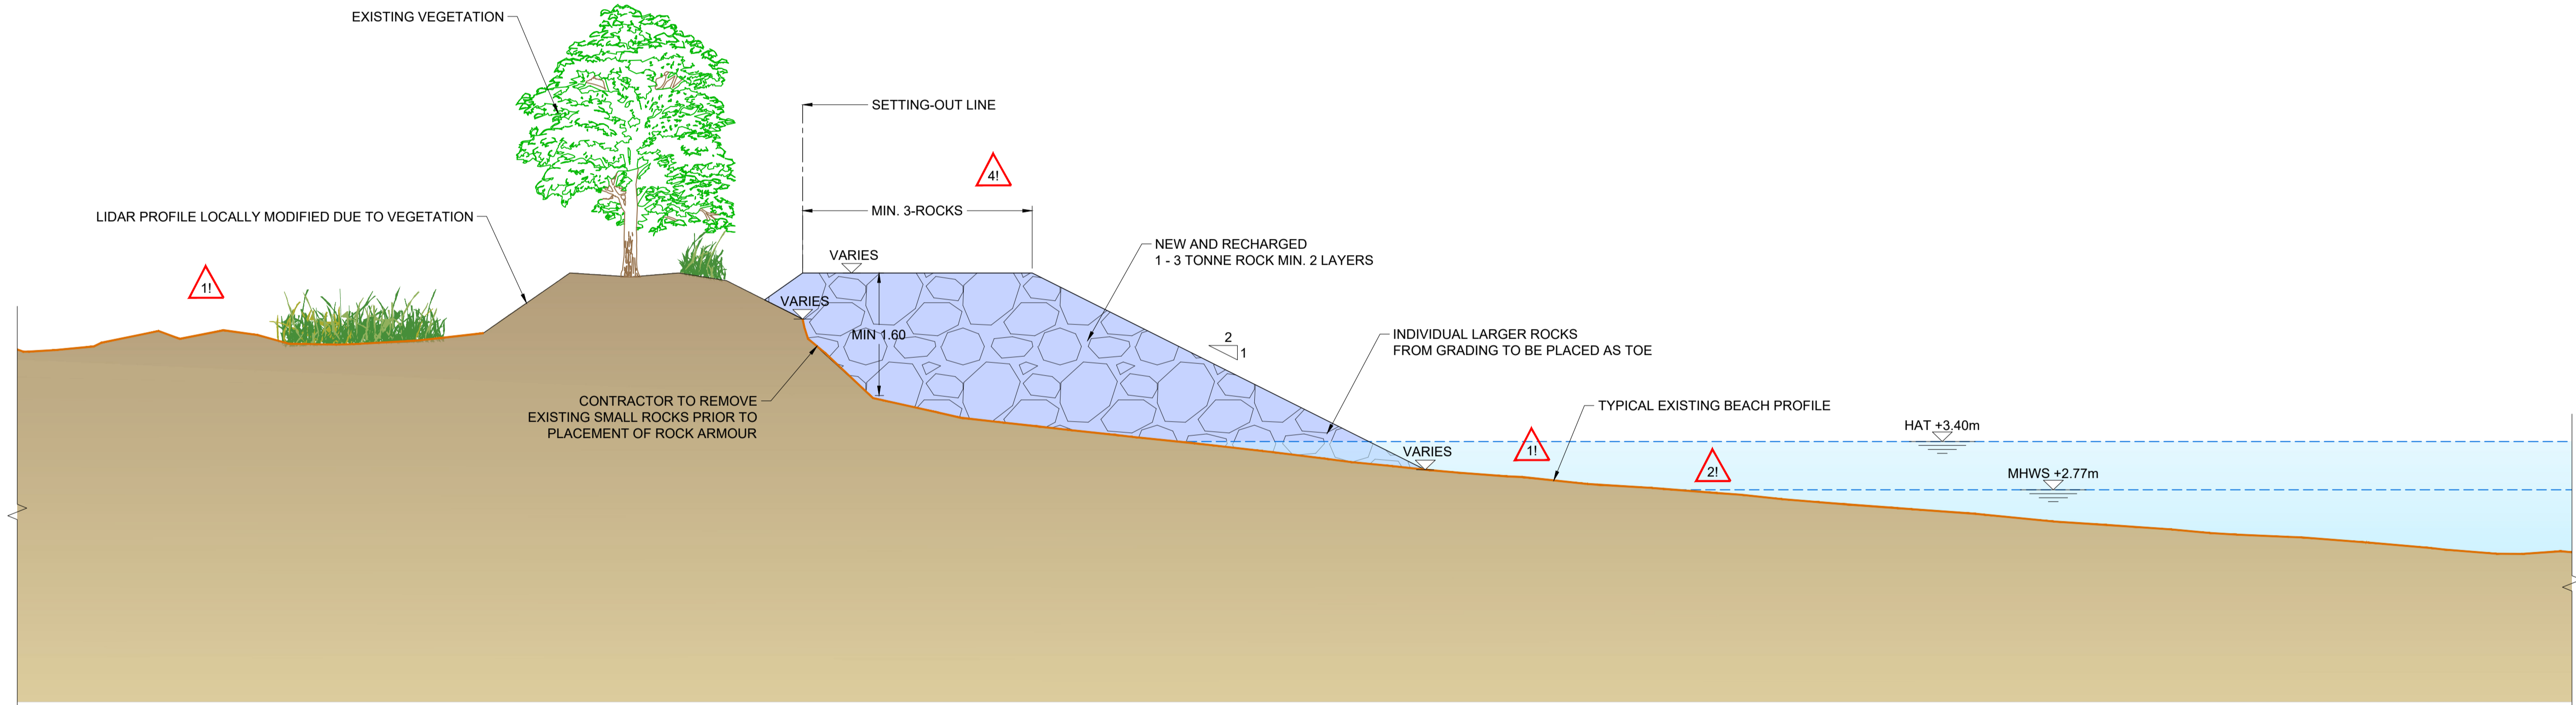

SECTION A-A
Ch.0+200

TIDE LEVELS	
mOD	
HAT	+3.40m
MHWS	+2.77m
MHWN	+1.44m
MLWN	-0.87m
MLWS	-2.18m
LAT	-2.82m

 

01	ISSUED FOR APPROVAL	WST	AGC	AJO	27 JUN 22
REV	DRAWING STATUS	DRN.	APPR	AUTH.	DATE

CLIENT:
THE COUNCIL OF THE ISLES OF SCILLY

MARINE CONSULTANT:

HR Wallingford
 Howbery Park, Wallingford
 Oxfordshire OX10 8BA
 United Kingdom
 Tel: +44(0)1491 835381
 Fax: +44(0)1491 832233

PROJECT: **ISLES OF SCILLY
 DESIGN SERVICES FOR OFF ISLANDS
 COASTAL EROSION DEFENCE AND
 DUNE MANAGEMENT**

DRAWING TITLE:
**BRYHER 5 - KITCHEN PORTH
 TYPICAL SECTION**

SCALE: 1:50 SHEET SIZE: A1

DRAWING No: DKR6499-210-D350 REV: 01

I:\work\local\projects\live\dkr6499-210-D350\01_Bryher 5-Kitchen Porth-Typical Section.dwg
 WST
 27/06/22