



Existing South East Elevation

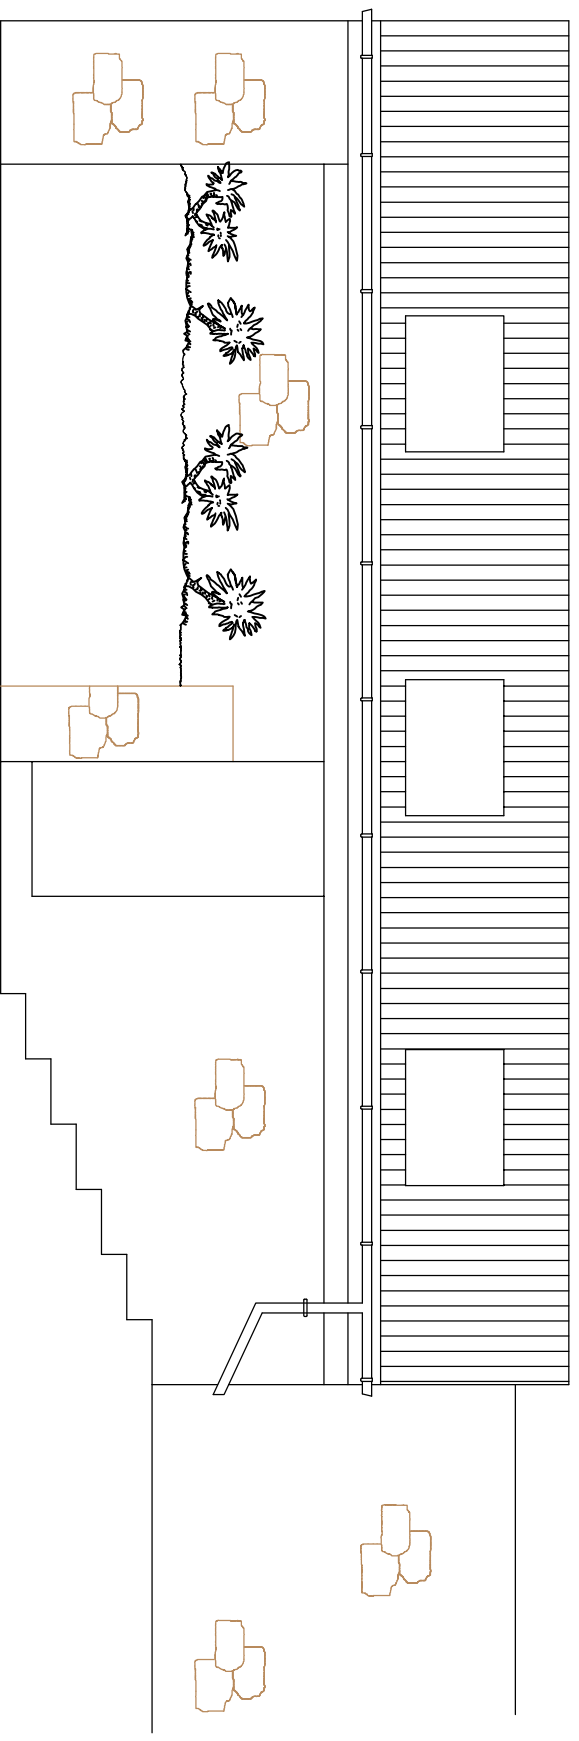

Existing South West Elevation

 

NOTES:



DRAWN BY:	ISBLEY
DATE:	November 2018
SCALE:	1:50 @ A3
FILENAME:	Base Survey November 2018



DRAWING TITLE: Outbuildings at Carnwethers - Existing	
SE & SW Elevations	
DRAWING NUMBER:	IA/CW/003