


SECTION A-A



NORTH WEST ELEVATION

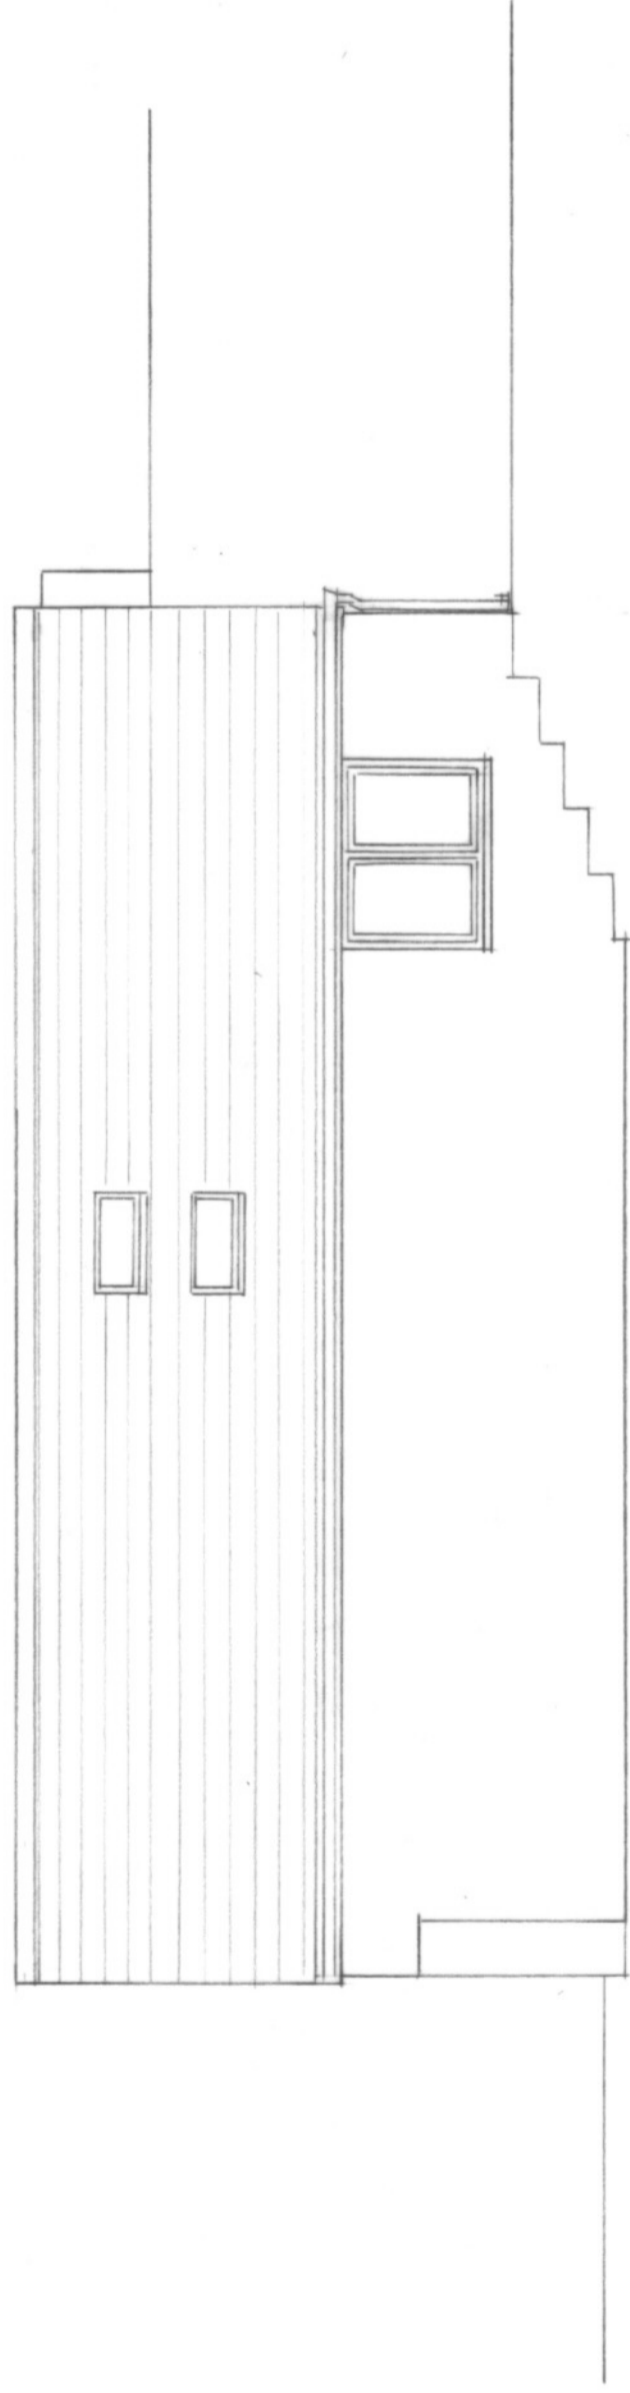

ISLANDS ARCHITECTS  
 Porthcressa, St Mary's, Isles of Scilly, TR21 0JQ and  
 Courtney Cottage, Fairfield Rd, Shroton, DT11 8QA,

**Project:**  
 Carnwithers, St Mary's, Isles of Scilly  
**Drawing:**  
 Proposed NW Elevation & Section A-A'  
**Scale:**  
 1:50 @ A3    bdc 25.05.20    2107 / 05  
**Drawn:**  
 Dwg No: