


ROOF PLAN



SOUTH WEST ELEVATION

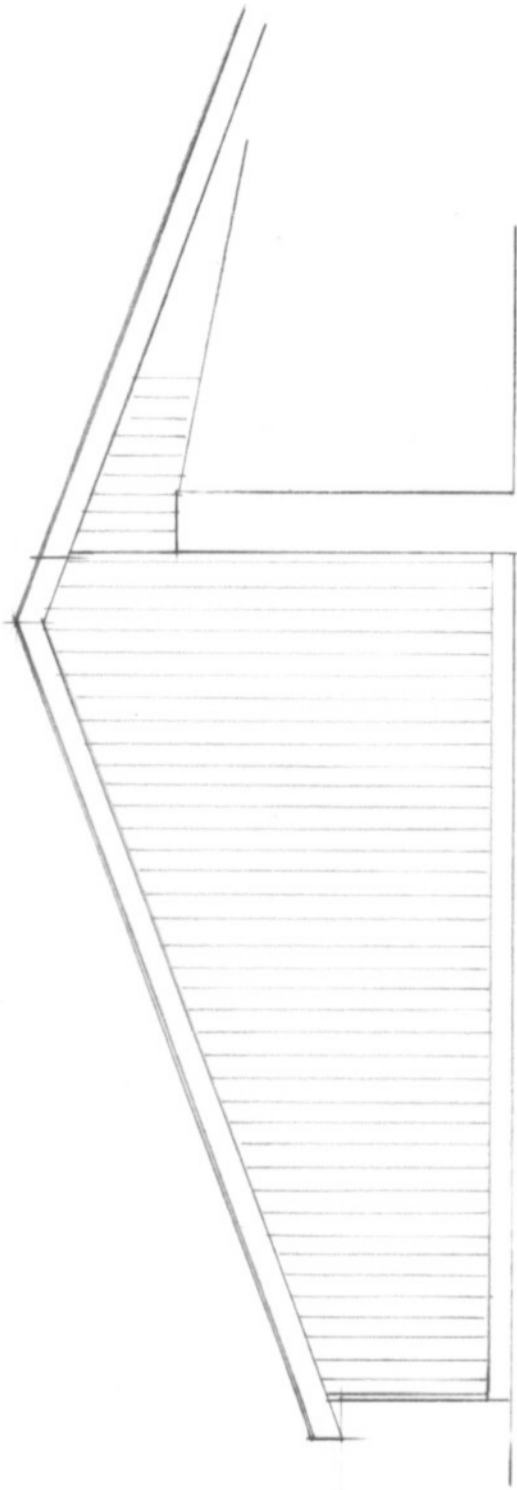

ISLANDS ARCHITECTS

Porthcressa, St Mary's, Isles of Scilly, TR21 0JQ and Courtney Cottage, Fairfield Rd, Shroton, DT11 8QA,

Project:

Carnwithers, St Mary's, Isles of Scilly

Drawing:

Proposed SW Elevation & Roof Plan

Scale:

1:50 & 1:100 @ A3 **Drawn:** bdc 25.05.20 **Dwg No:** 2107 / 06