


SITE PLAN (1:500)

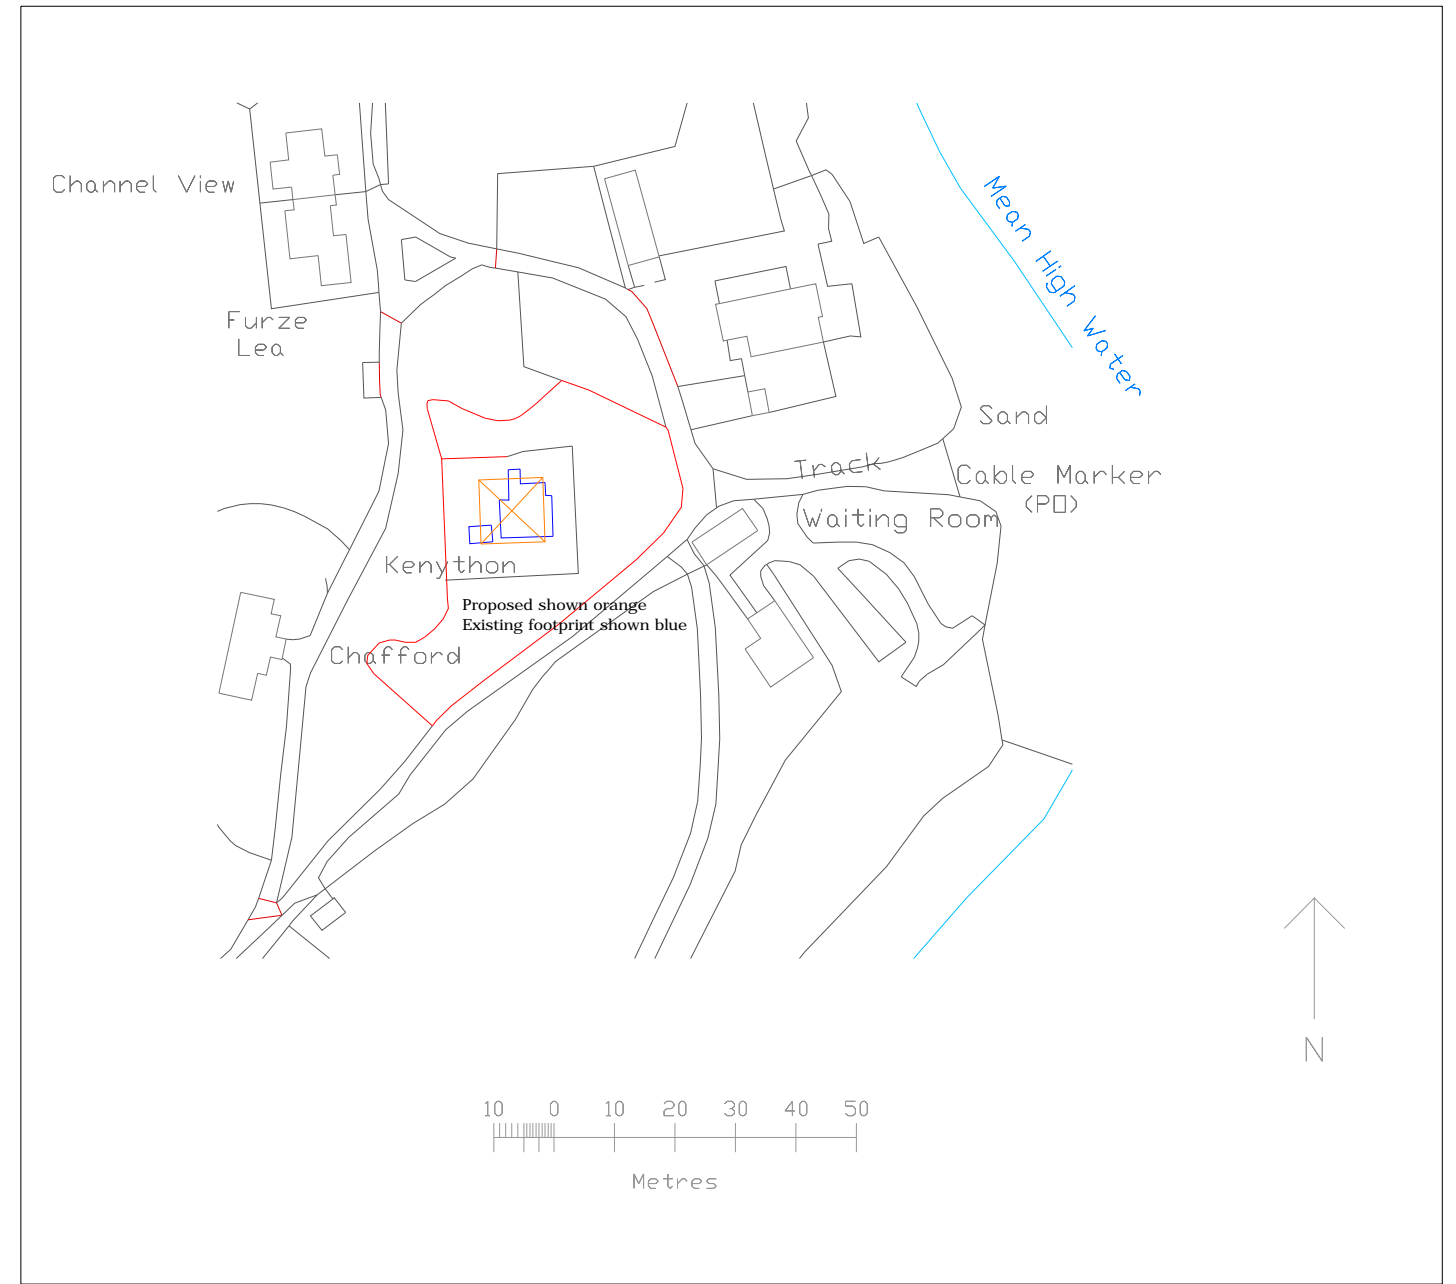

LOCATION PLAN (1:1250)

Any Discrepancies - Please feed back to Framelines

Planning Drawings - NOT FOR CONSTRUCTION OR FABRICATION

1:500 (On A3)



1:1250 (On A3)



For: Island Fish Ltd  
Project: Replacement Building / workspace

Kenython  
Bryher  
Isles of Scilly  
TR23 0PR

PLANNING

DRAWING NO

TITLE

REV

DATE

SCALE

P 001

Site | Location Plans

A

12/10/2016

1:500 /  
1:1250  
(on A3)