


CASTLE FARM WORKSHOP EXISTING FLOOR PLAN


RECEIVED

By Olivia.Rickman at 9:53 am, Nov 19, 2021

PLAN  
GRD FLOOR

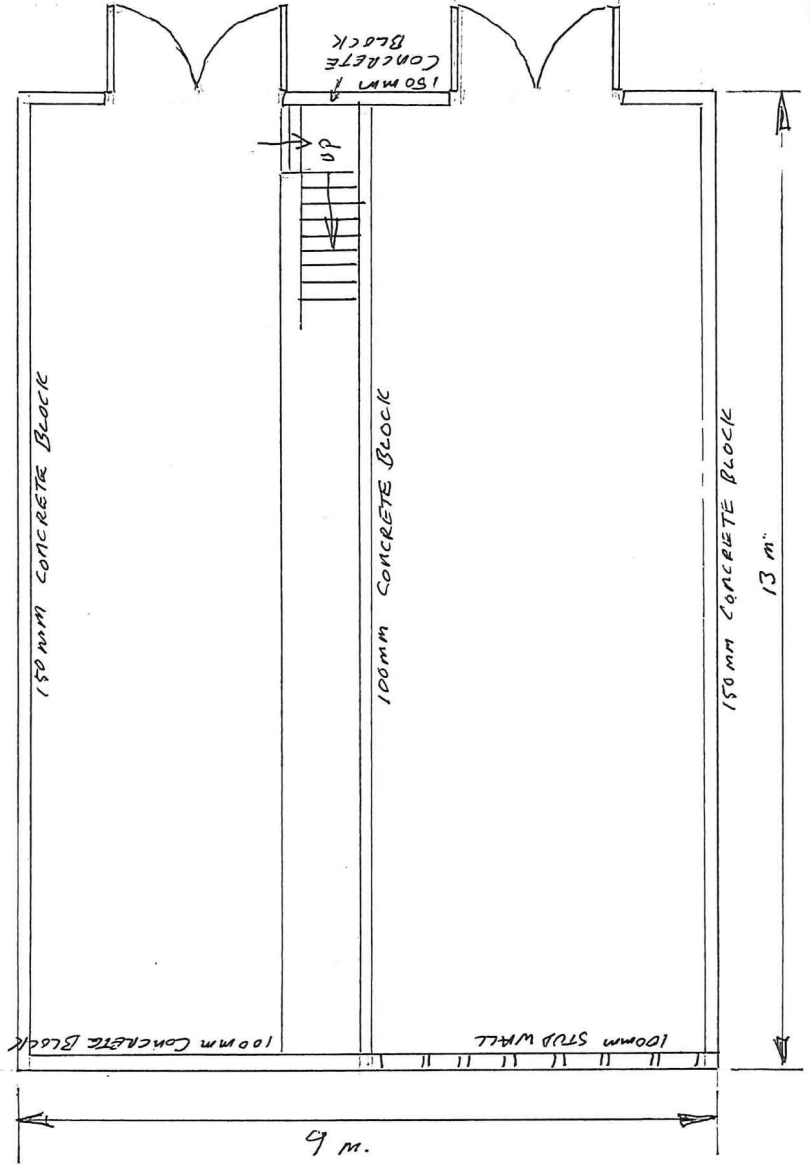


1ST FLOOR

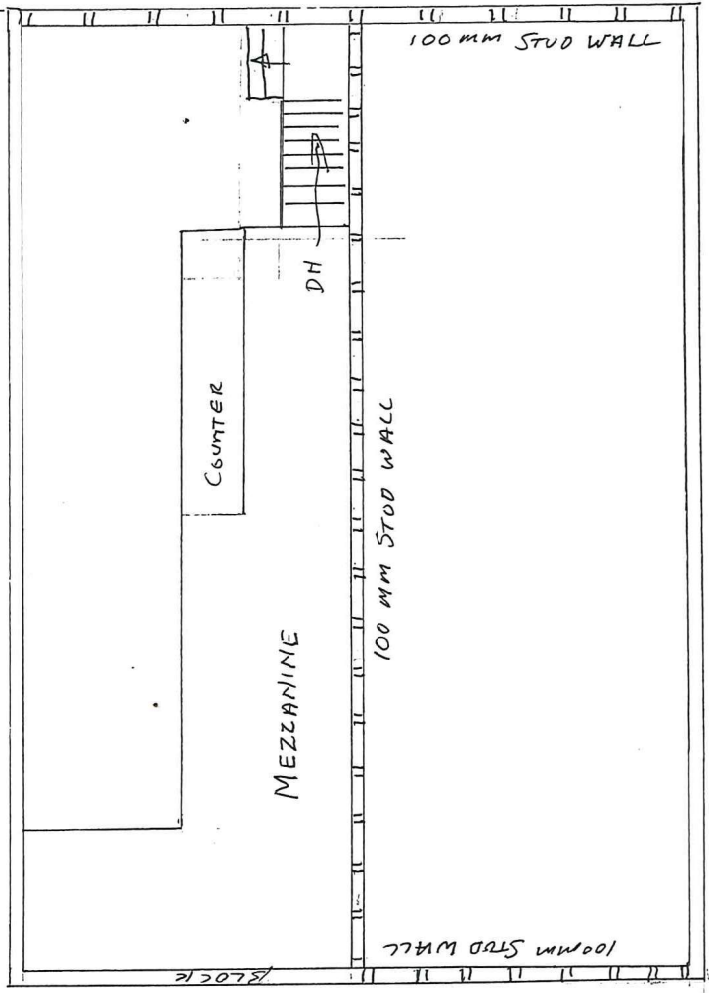

DRN SA HARDING  
SCALE 1:100  
REF CFW \$

SECTION: EXISTING FLOOR PLAN

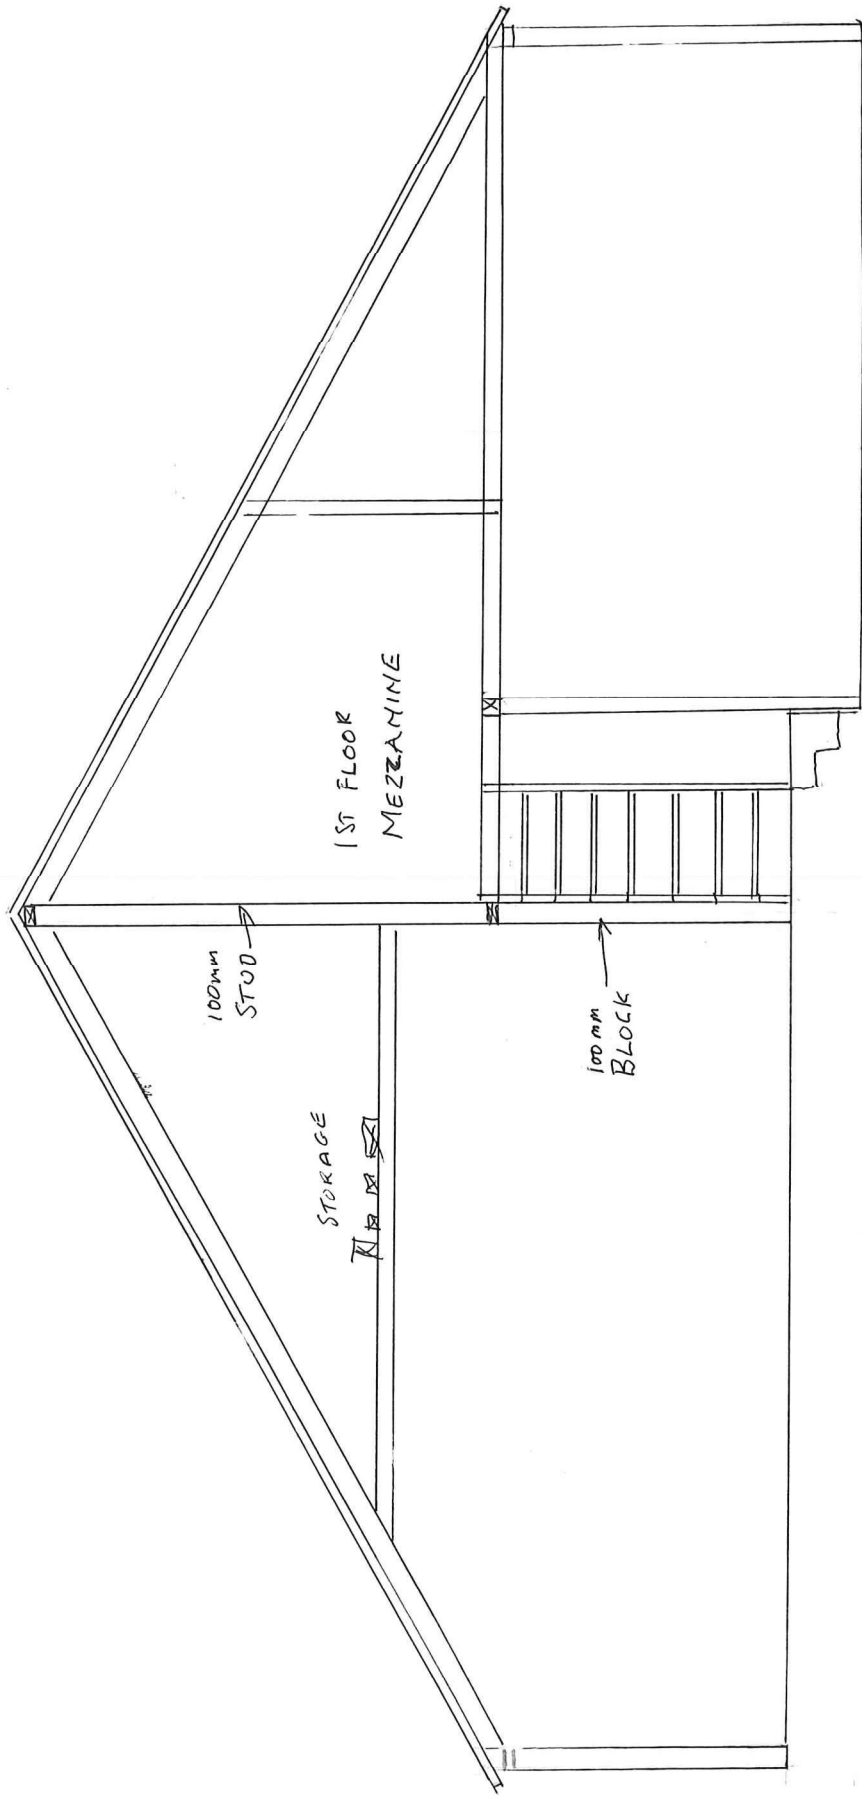

DRM SA HARDING  
SCALE 1:40  
REF C.F.W. 10

