


**RECEIVED**  
By Olivia.Rickman at 10:03 am, Nov 19, 2021

EAST

ISLAND FIN

Proposed  
CASTLE FARM WORKSHOP  
GROUND FLOOR PLAN

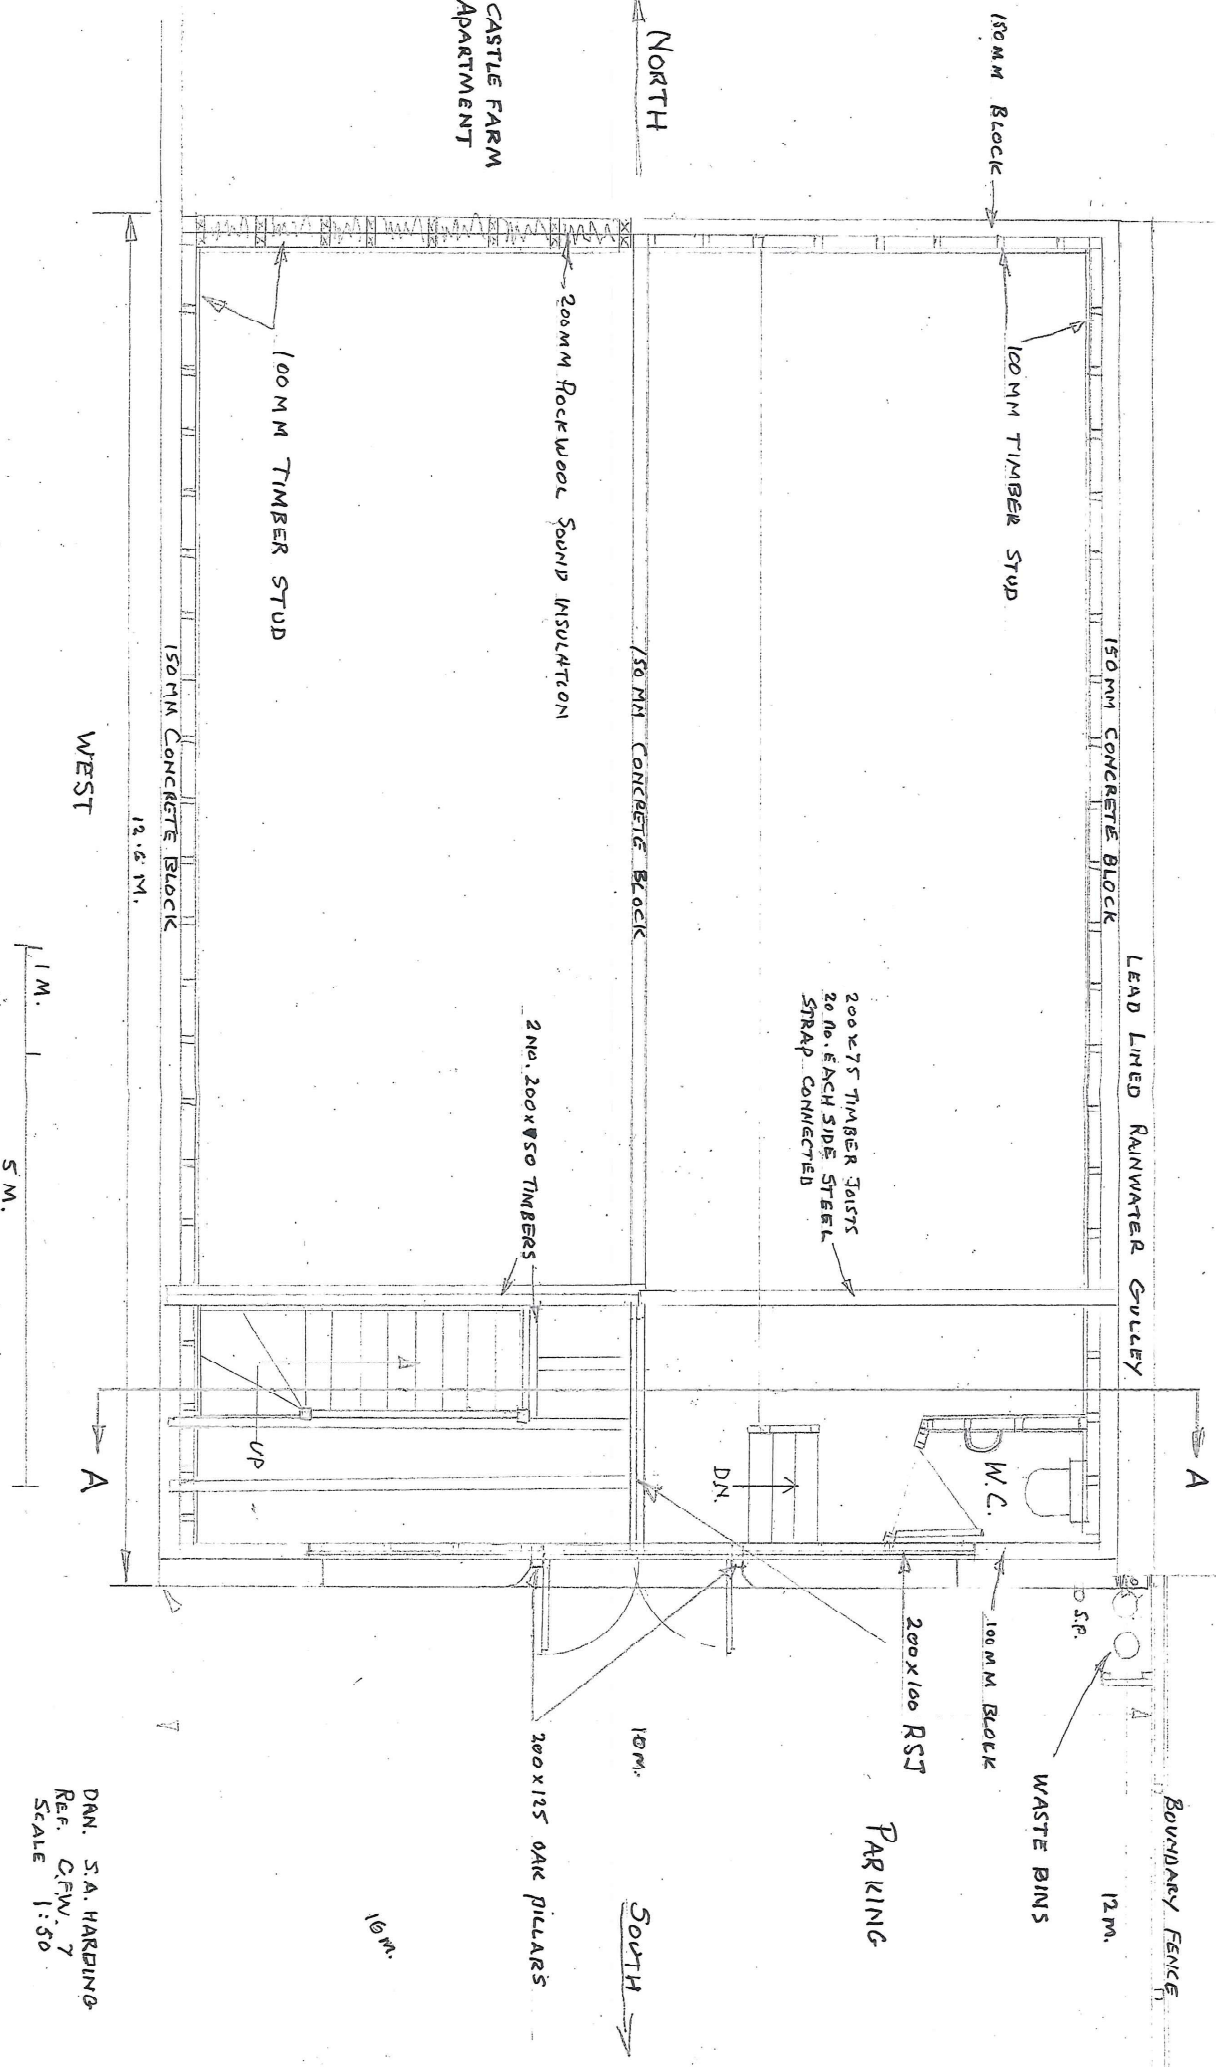

DAN. S.A. HARDING  
REF. C.F.W. 7  
SCALE 1:50