


**RECEIVED**

By Olivia.Rickman at 10:05 am, Nov 19, 2021

PROPOSED NORTH ELEVATION

S S

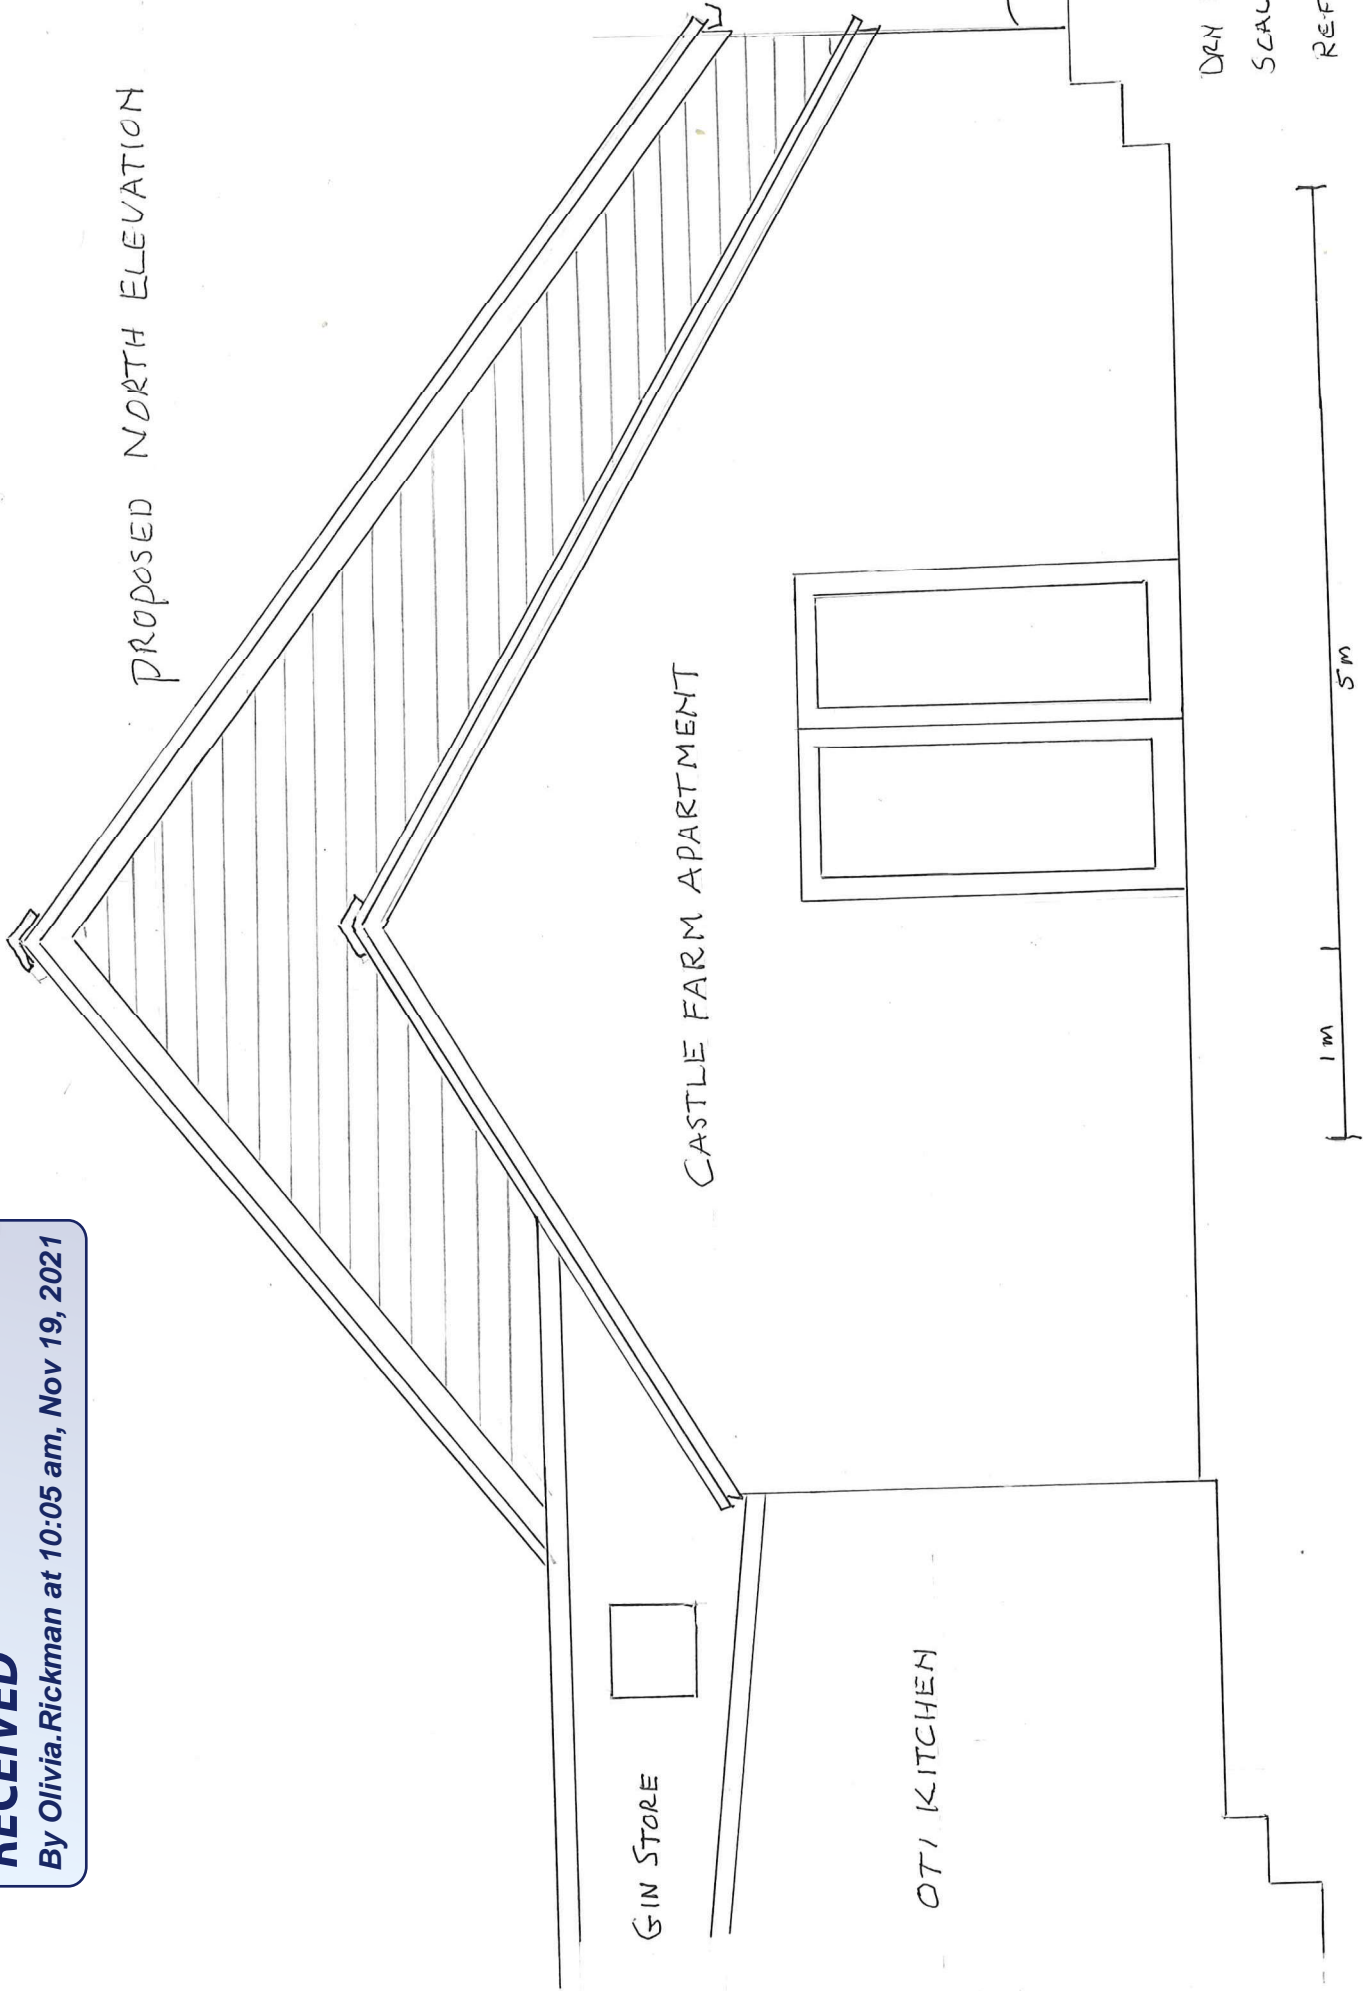

CASTLE FARM APARTMENT

GIN STORE

OTI KITCHEN

DYN SHARDING

SCALE 1:40

REF C.F.W 2:P

1m

5m