


RECEIVED

By Olivia.Rickman at 10:08 am, Nov 19, 2021

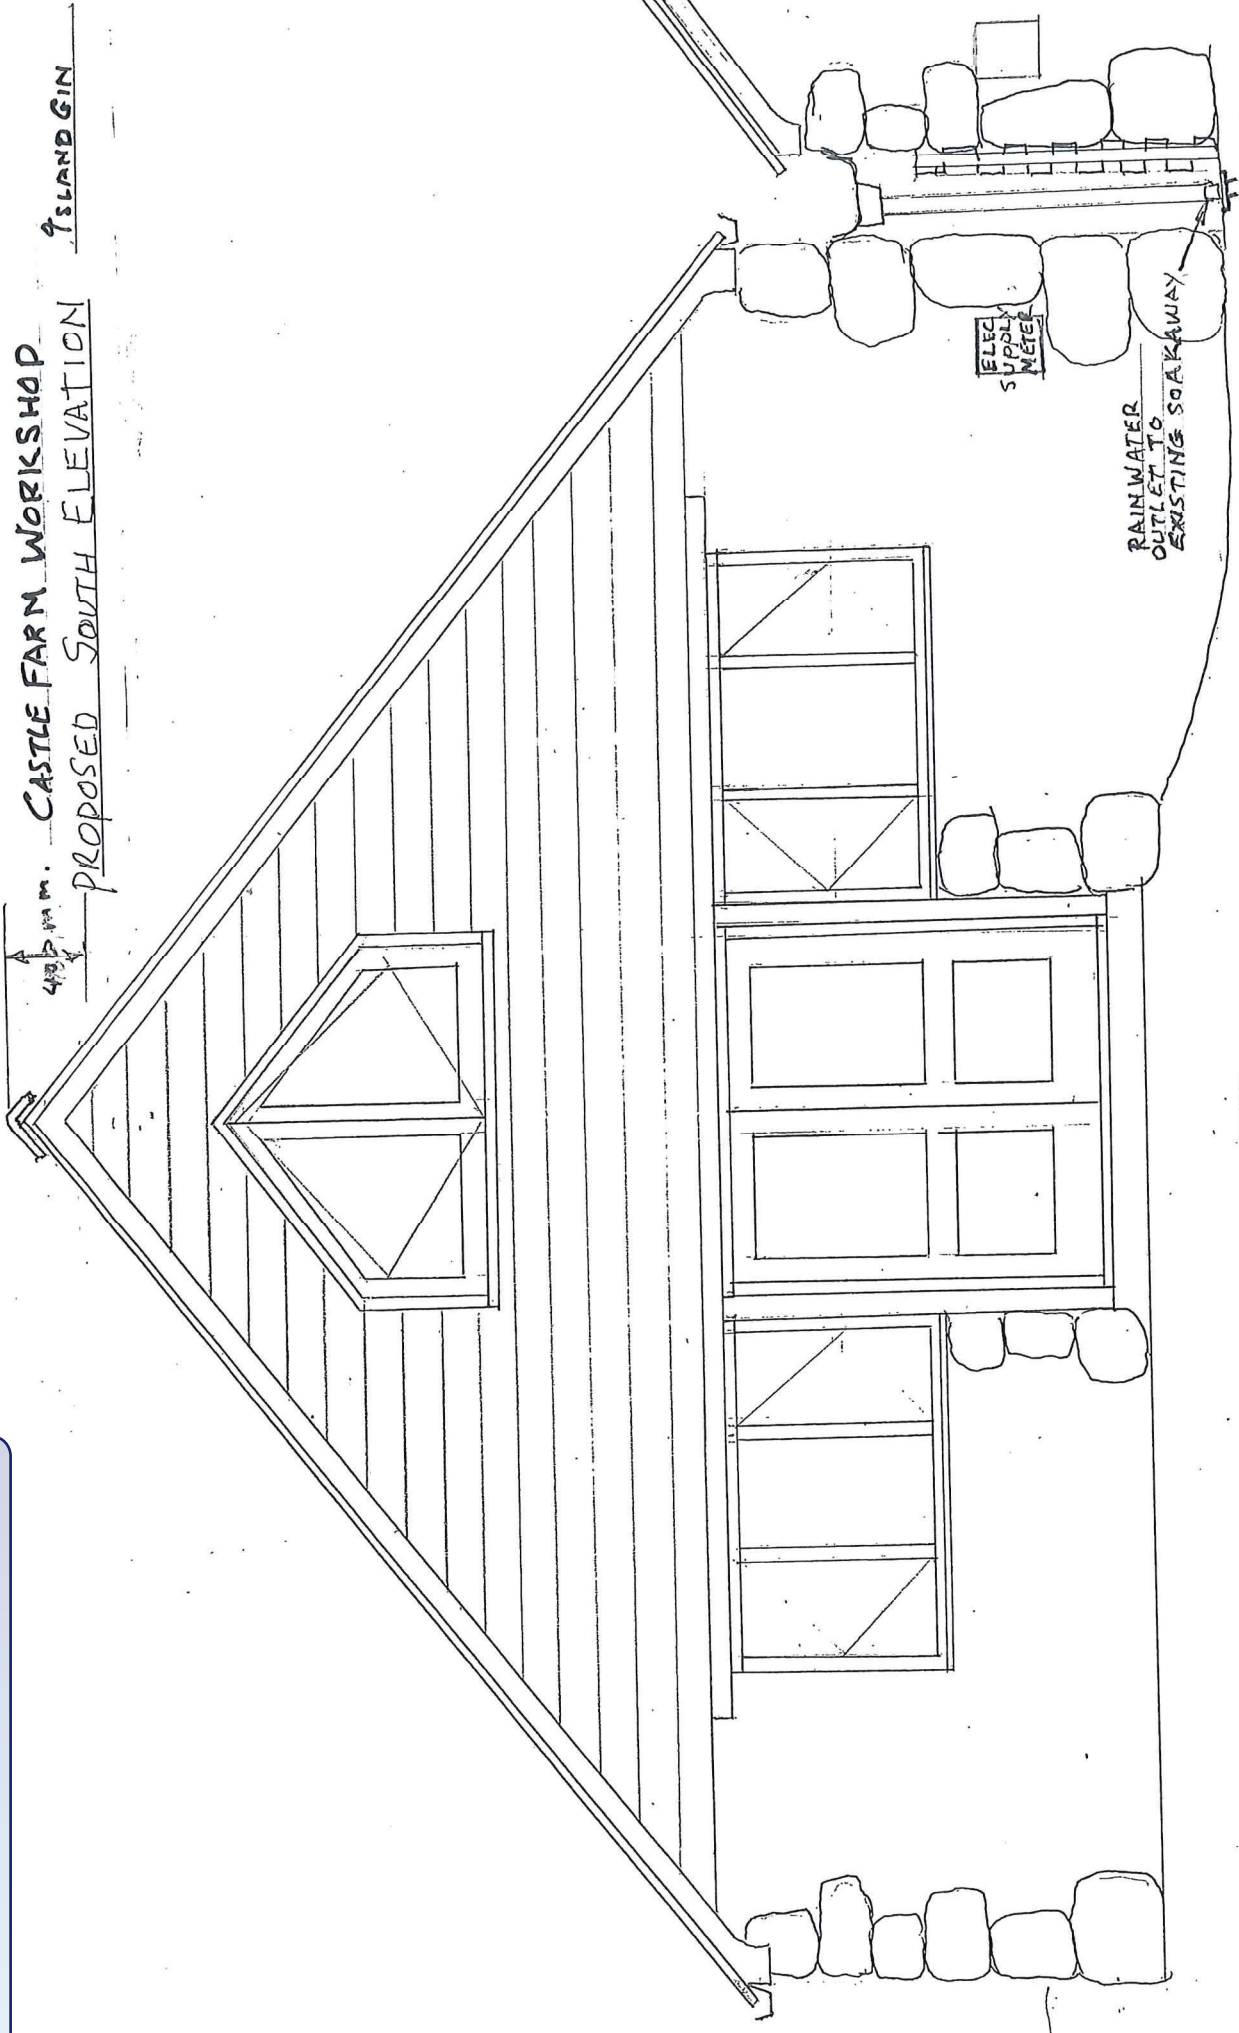

4.75m
CASTLE FARM WORKSHOP
PROPOSED SOUTH ELEVATION

ISLANDGIN

ELEC SUPPLY METER

RAINWATER OUTLET TO EXISTING SOAKAWAY

DRN S A HARDING
SCALE 1:40
REF CFW 1:P

