


RECEIVED

By Olivia.Rickman at 10:08 am, Nov 19, 2021

PROPOSED WEST ELEVATION

HEIGHT OF ISLAND GIN

VENTED RIDGE

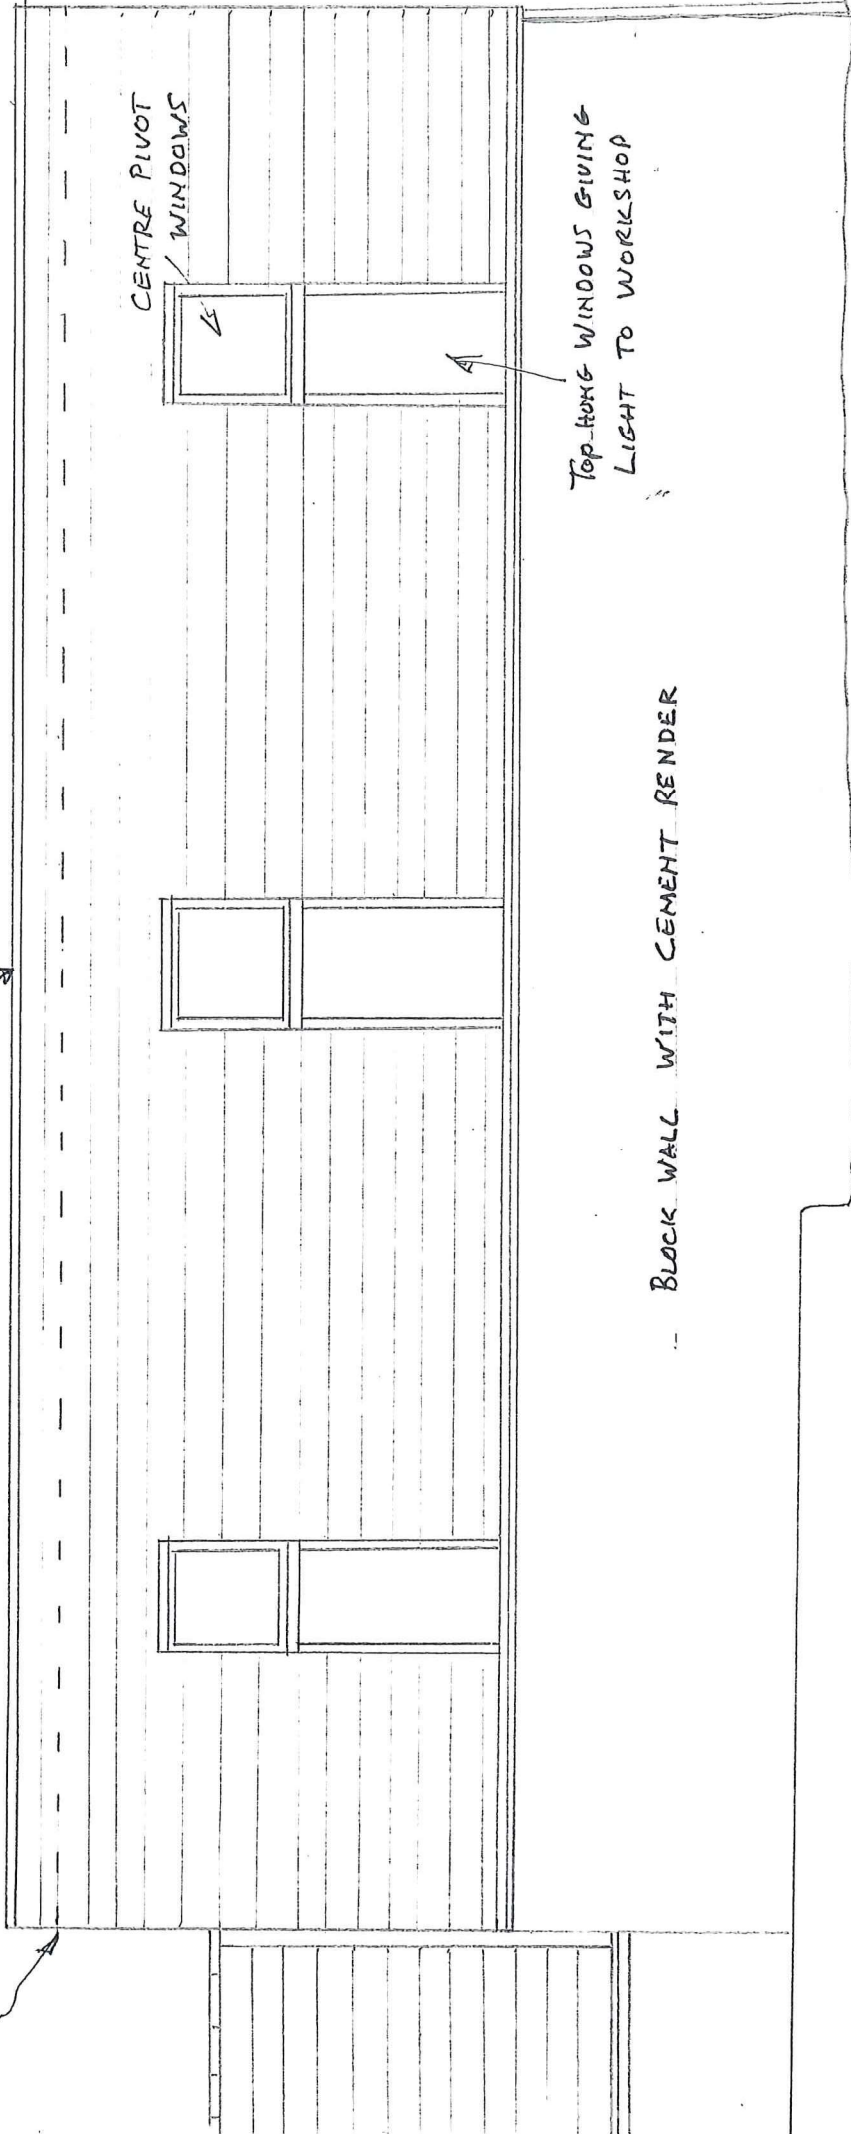

CENTRE PIVOT
WINDOWS

TOP-HUNG WINDOWS GIVING
LIGHT TO WORKSHOP

BLOCK WALL WITH CEMENT RENDER

GARDEN

1m

5m

DRM. S.A. HARDING

SCALE 1:50

REF C.F.W. 3.P