


RECEIVED

By Olivia.Rickman at 10:09 am, Nov 19, 2021

LOCAL ROOF PLAN & COVERINGS

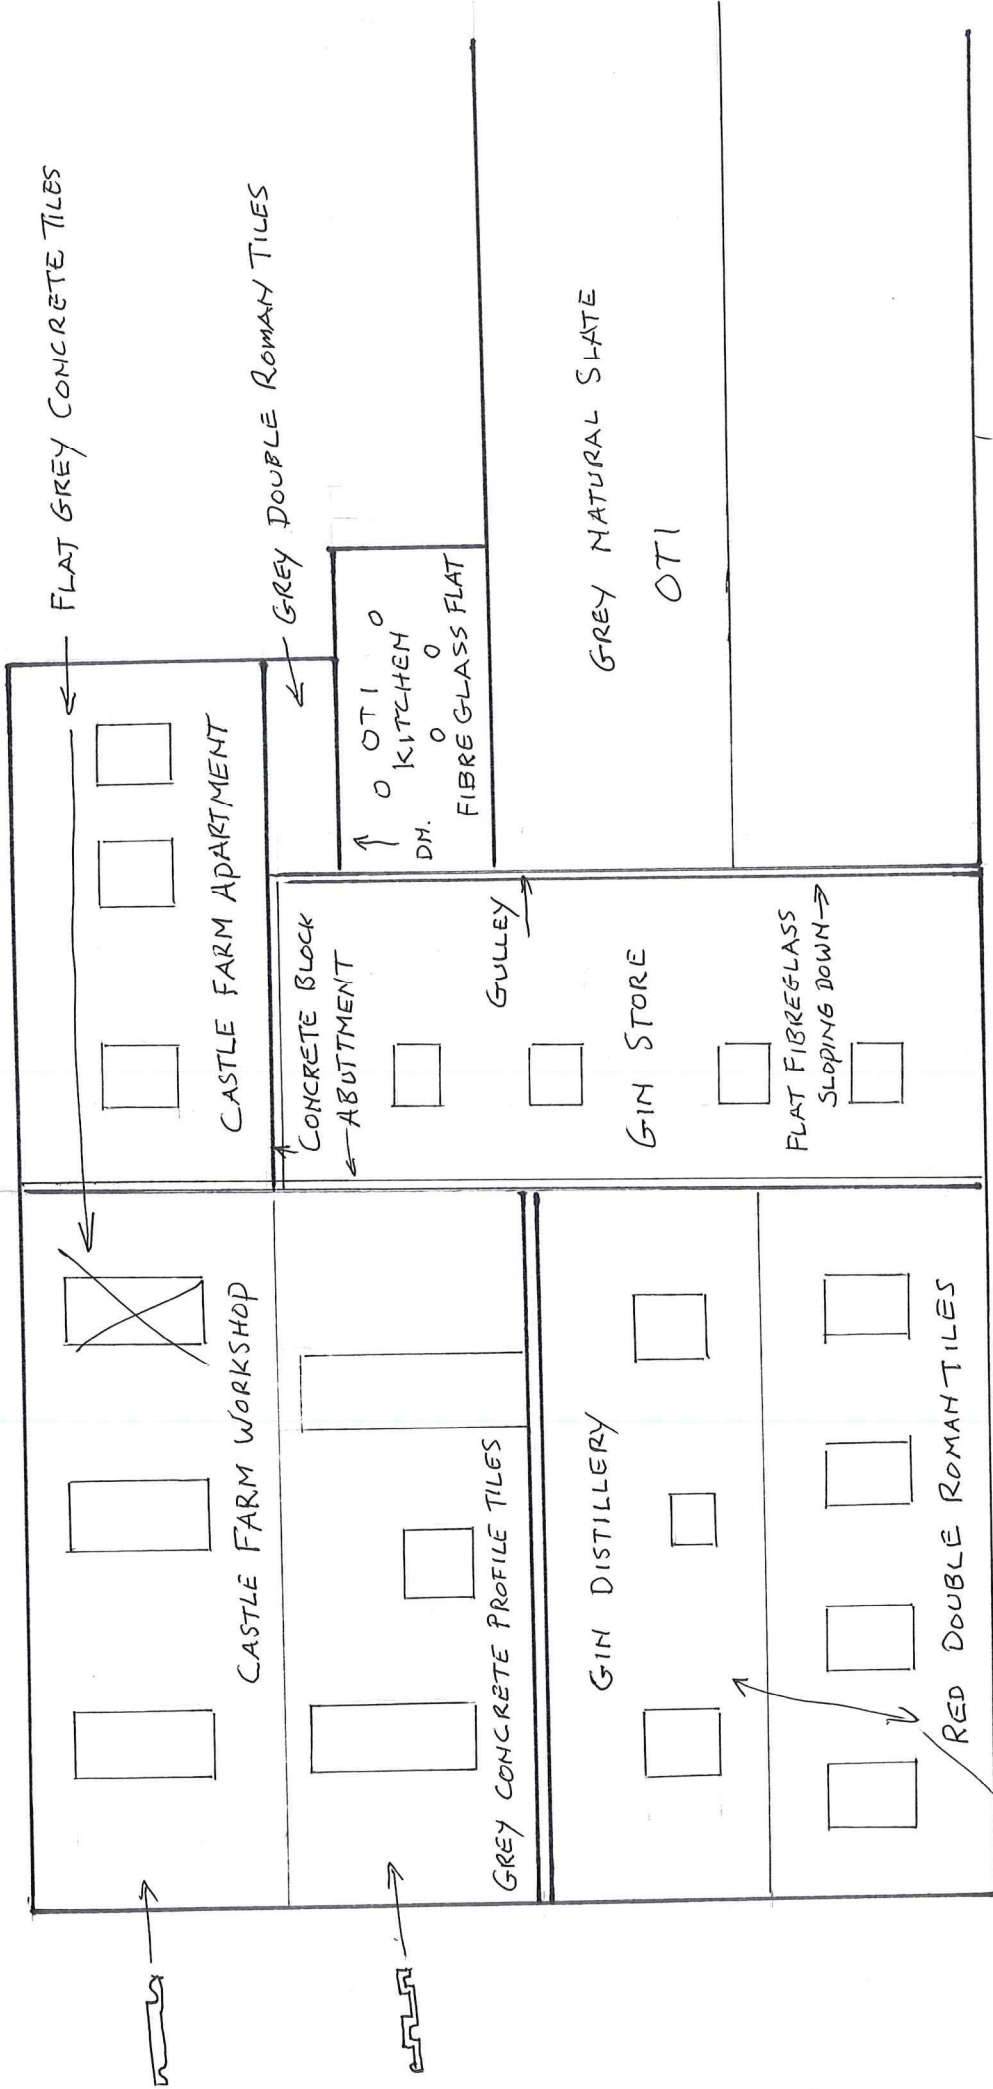

DRN SA HARDING
SCALE 1:1250
REF CFW 8