
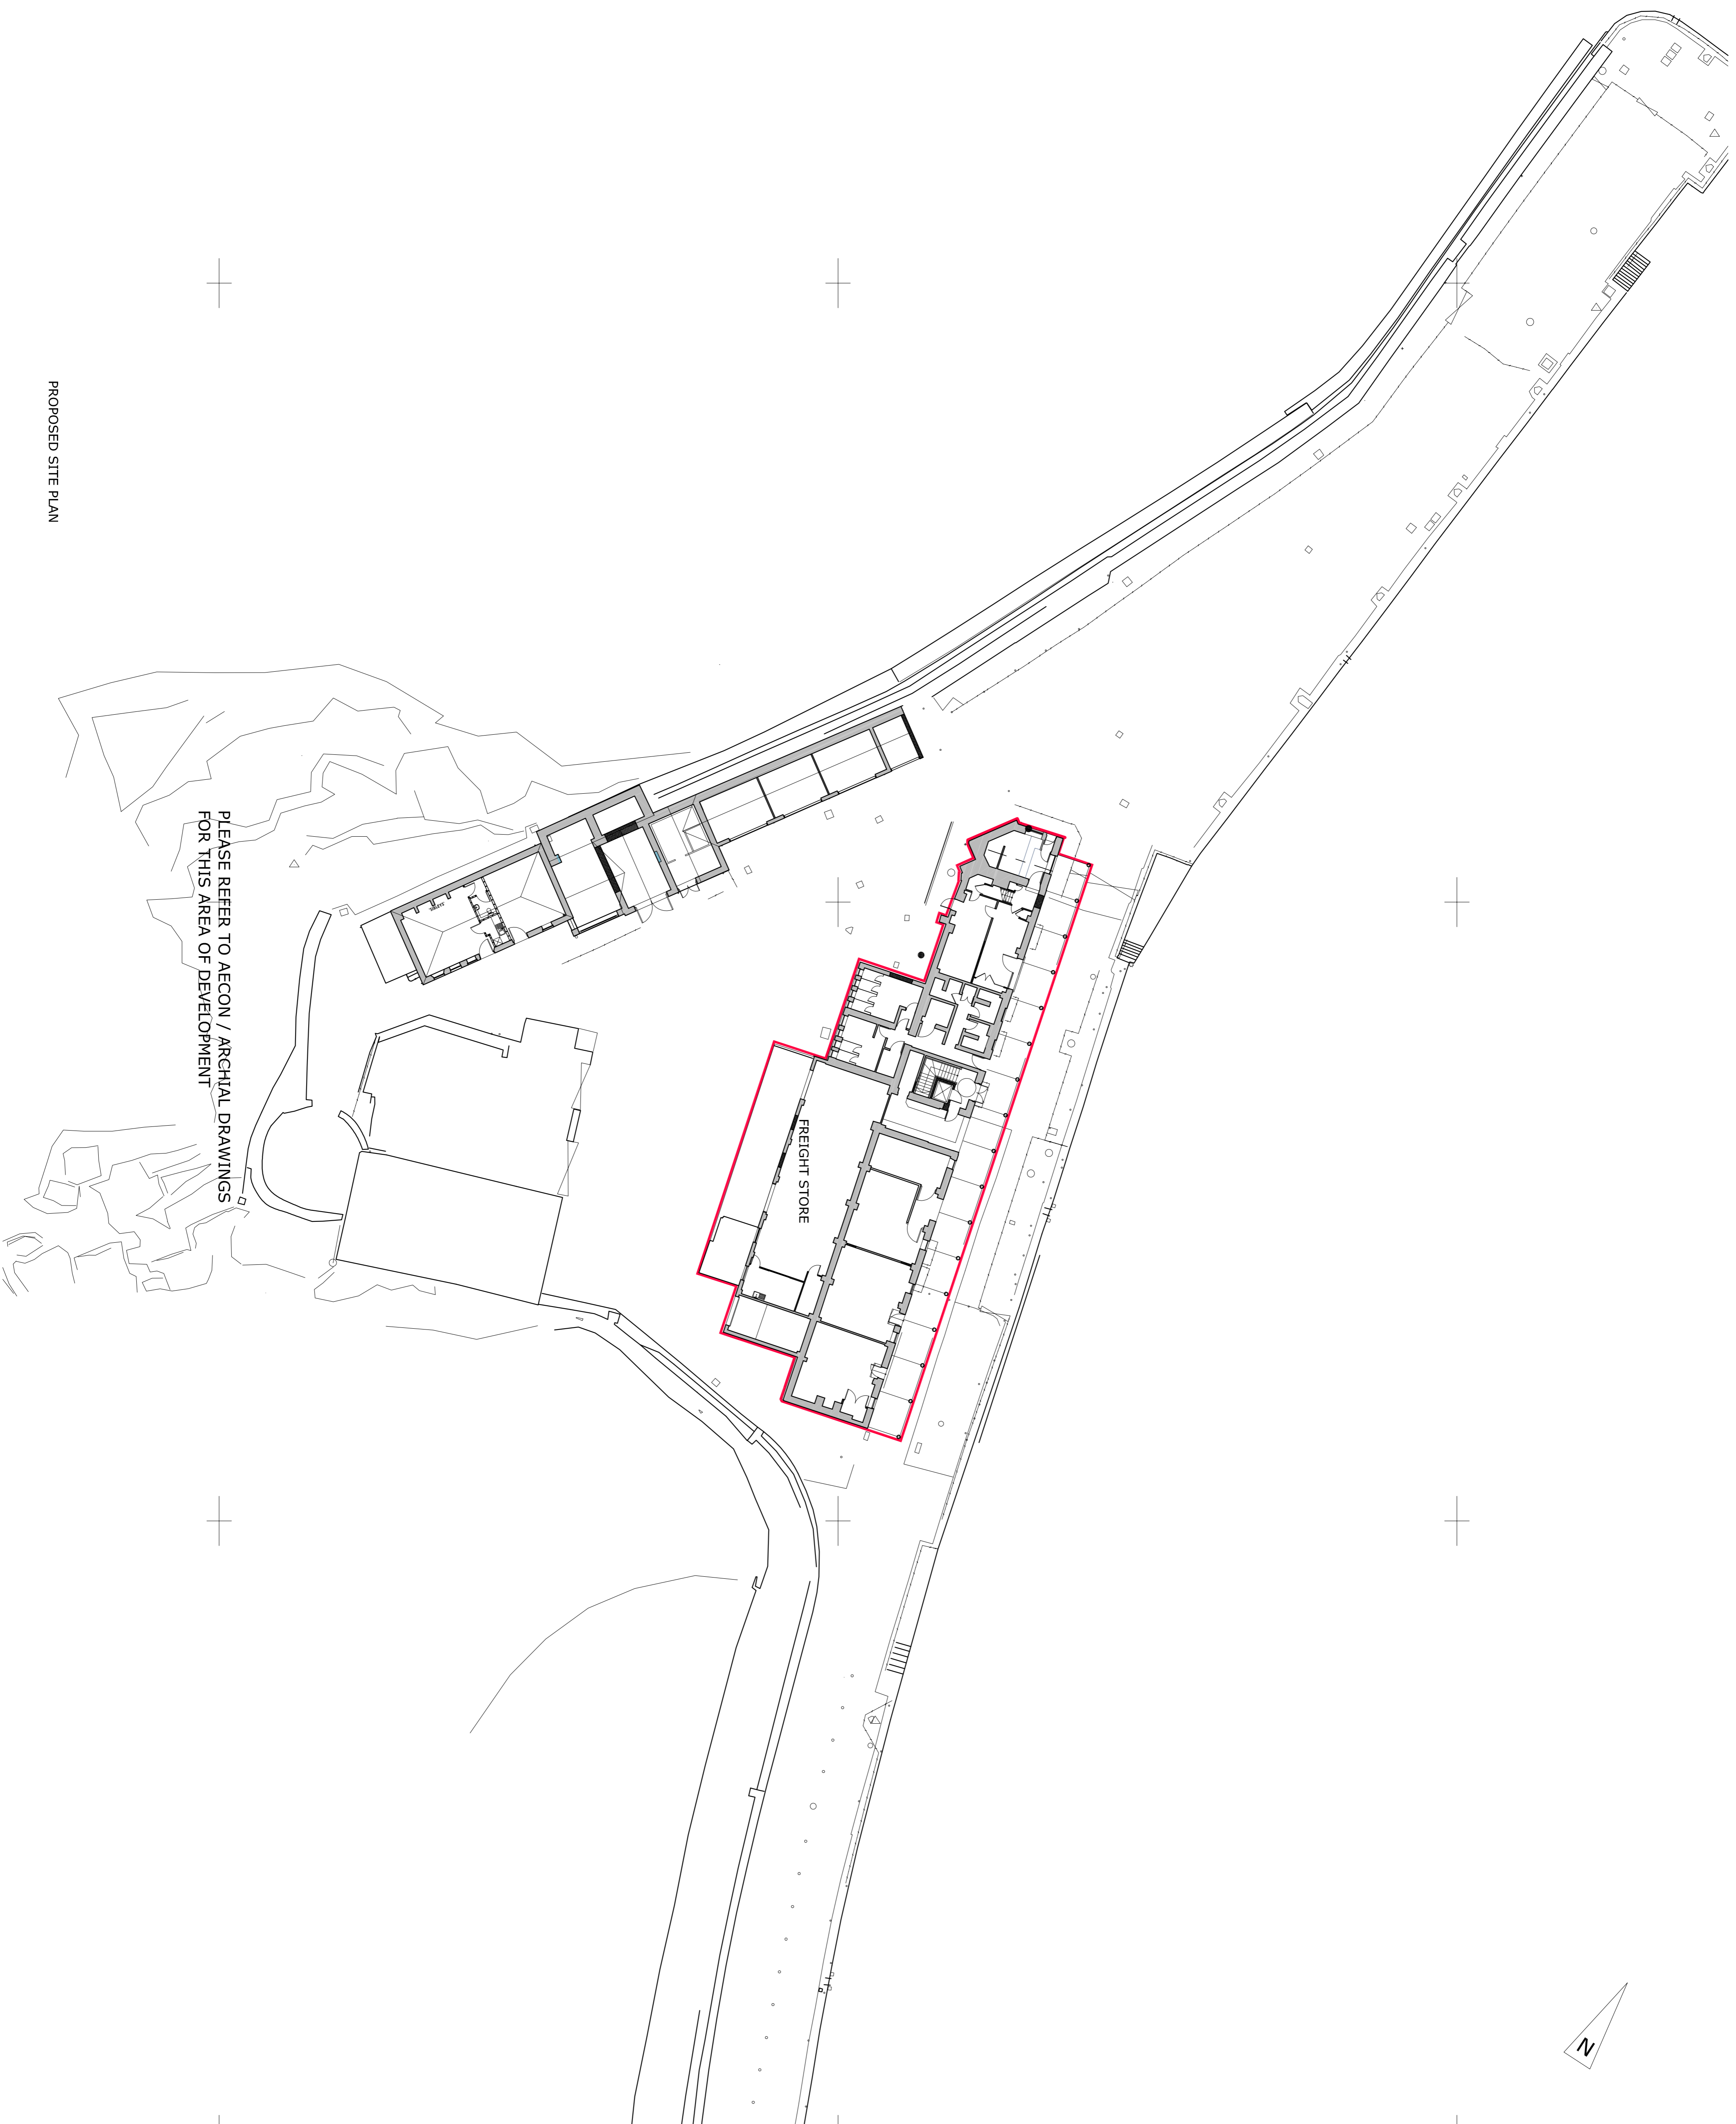


NOTES

Do not scale from this drawing unless for planning purposes. Figure dimensions only are to be used. All dimensions must be checked on site by the Contractor prior to the commencement of any fabrication or erection of steelwork. In conjunction with specialist consultant drawings any discrepancy between drawings is to be brought to the attention of Smiths Gore prior to the commencement of any fabrication or building works. This drawing is the property of Smiths Gore and may not be reproduced without their expressed permission.

REVISIONS

REV	NOTE / DRAWN BY	DATE
A	Revisions to the Harbourside Building (08)	06.09.12

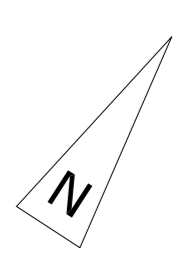

PLEASE REFER TO AECOM / ARCHIVAL DRAWINGS FOR THIS AREA OF DEVELOPMENT

PROPOSED SITE PLAN



smithsgore.co.uk

PROJECT TITLE
 HARBOURSIDE BUILDINGS
 THE QUAY, ST. MARV'S
 ISLES OF SCILLY

CLIENT
 DUCHY OF CORNWALL

DRAWING TITLE			
BLOCK PLAN			
SCALE	PAPER SIZE	DRAWING NUMBER	REVISION
1 : 250 @A1	1033268.01		A
DRAWING STATUS			
PLANNING APPLICATION			
DRAWN BY	CHECKED BY	DATE	
MS/DB	PWO	MARCH 12	



London Mills
 Cornwall
 11 01872 22646
 01033 222106
 41, The Quadrant, Plymouth, PL4 8AA