
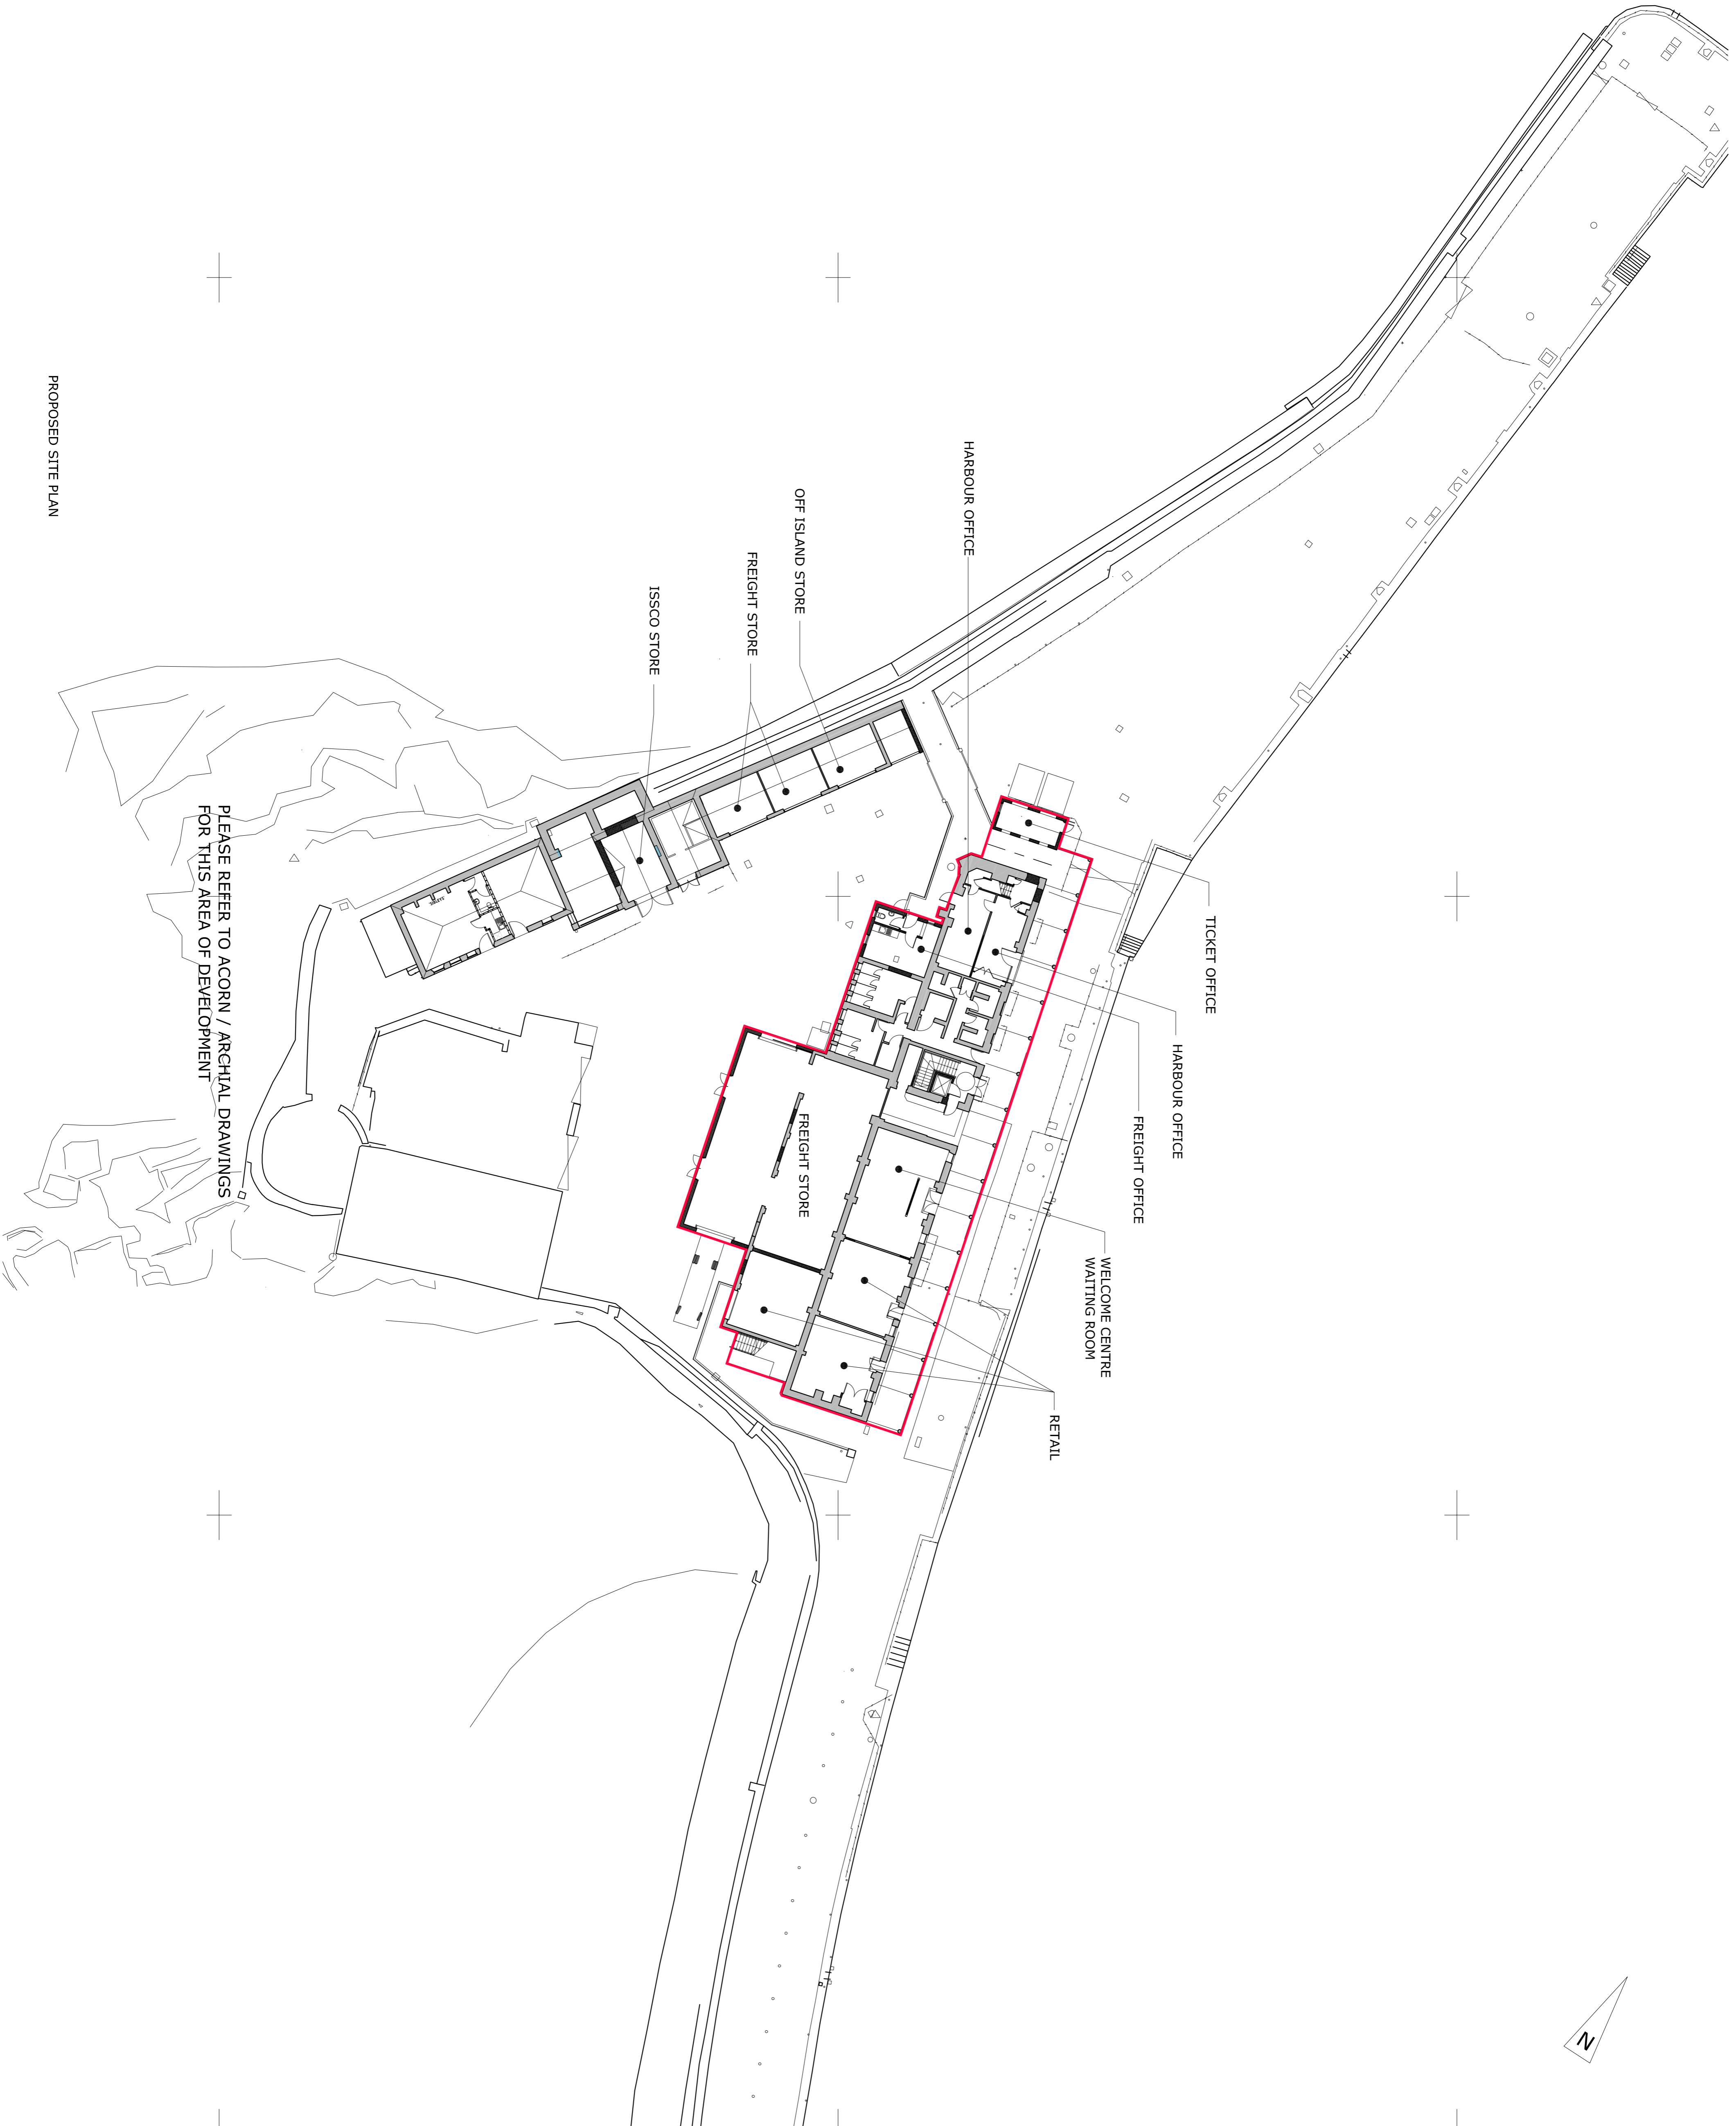


NOTES

Do not scale from this drawing unless for planning purposes. Figured dimensions only are to be used. All dimensions must be checked on site by the contractor prior to the commencement of any fabrication or construction. In conjunction with specialist consultants' drawings, any discrepancy between drawings is to be brought to the attention of Smiths Gore prior to the commencement of any fabrication or building works. This drawing is for the information of the contractor and does not constitute an expressed permission.

REVISIONS

REV	NOTE / DRAWN BY	DATE
-----	-----------------	------

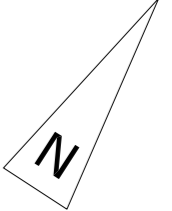

PLEASE REFER TO ACORN / ARCHIVAL DRAWINGS FOR THIS AREA OF DEVELOPMENT

PROPOSED SITE PLAN



smithsgore.co.uk

PROJECT TITLE
HARBOURSIDE BUILDINGS
THE QUAY, ST. MARY'S
ISLES OF SCILLY

CLIENT
DUCHY OF CORNWALL

DRAWING TITLE			
BLOCK PLAN			
SCALE	PAPER SIZE	DRAWING NUMBER	REVISION
1 : 250 @A1		1033268.01	
DRAWING STATUS			
PLANNING			
DRAWN BY	CHECKED BY	DATE	
MS/DB	PWO	MARCH 12	



Lennon Willis
Cornwall
10 08472 276440
10 08473 223180
e: lwillis@smithsgore.co.uk