

NOTES


Do not scale from this drawing unless for Planning purposes. Figure dimensions only are to be used. All dimensions must be checked on site by the Contractor prior to the commencement of any fabrication or erection of steelwork. In conjunction with specialist consultant drawings; any discrepancy between drawings is to be brought to the attention of Smiths Gore prior to the commencement of any fabrication or building works. This drawing is for information only and may not be reproduced without their expressed permission.

REVISIONS

REV NOTE / DRAWN BY DATE



EXISTING FIRST FLOOR PLAN

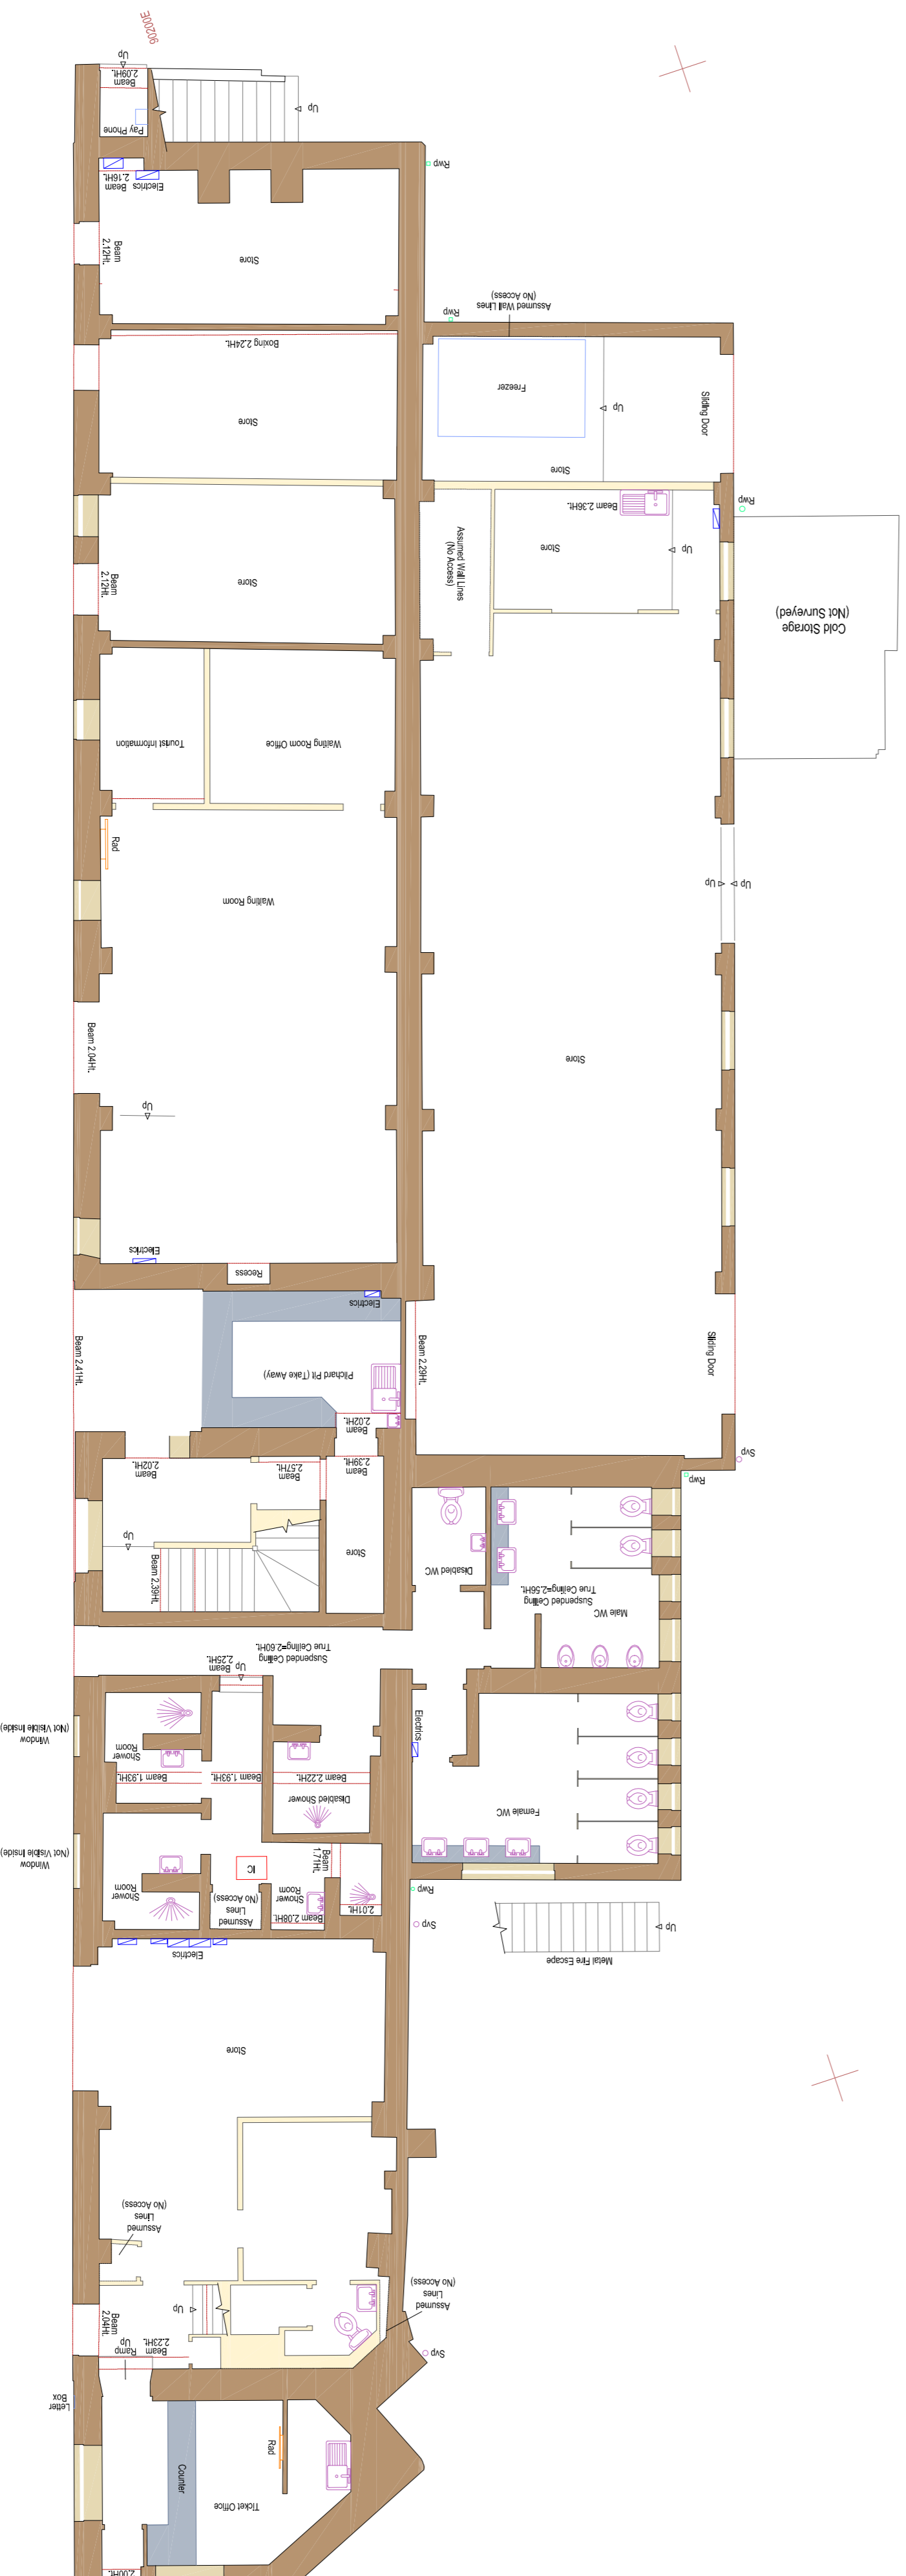

EXISTING GROUND FLOOR PLAN

SMITHSGORE
smithsgore.co.uk

PROJECT TITLE
HARBOURSIDE BUILDINGS, THE QUAY
ST MARY'S, ISLES OF SCILLY

CLIENT
DUCHY OF CORNWALL

DRAWING TITLE
EXISTING GROUND & FIRST FLOOR PLANS

SCALE	PAPER SIZE	DRAWING NUMBER	REVISION
1:100	@A1	1033269/20	*

DRAWING STATUS
PLANNING

DRAWN BY TEAM SURVEYS **CHECKED BY** PWO/JH **DATE** APR 12

REVISIONS

Revision 1: Initial drawing
Revision 2: Updated room layouts and furniture placement
Revision 3: Final drawing for planning submission

RICS
Lennon Viles
Chartered
Surveyor
No. 01872 22466
01033 22200
21 Victoria Road
St Mary's, Isles of Scilly