
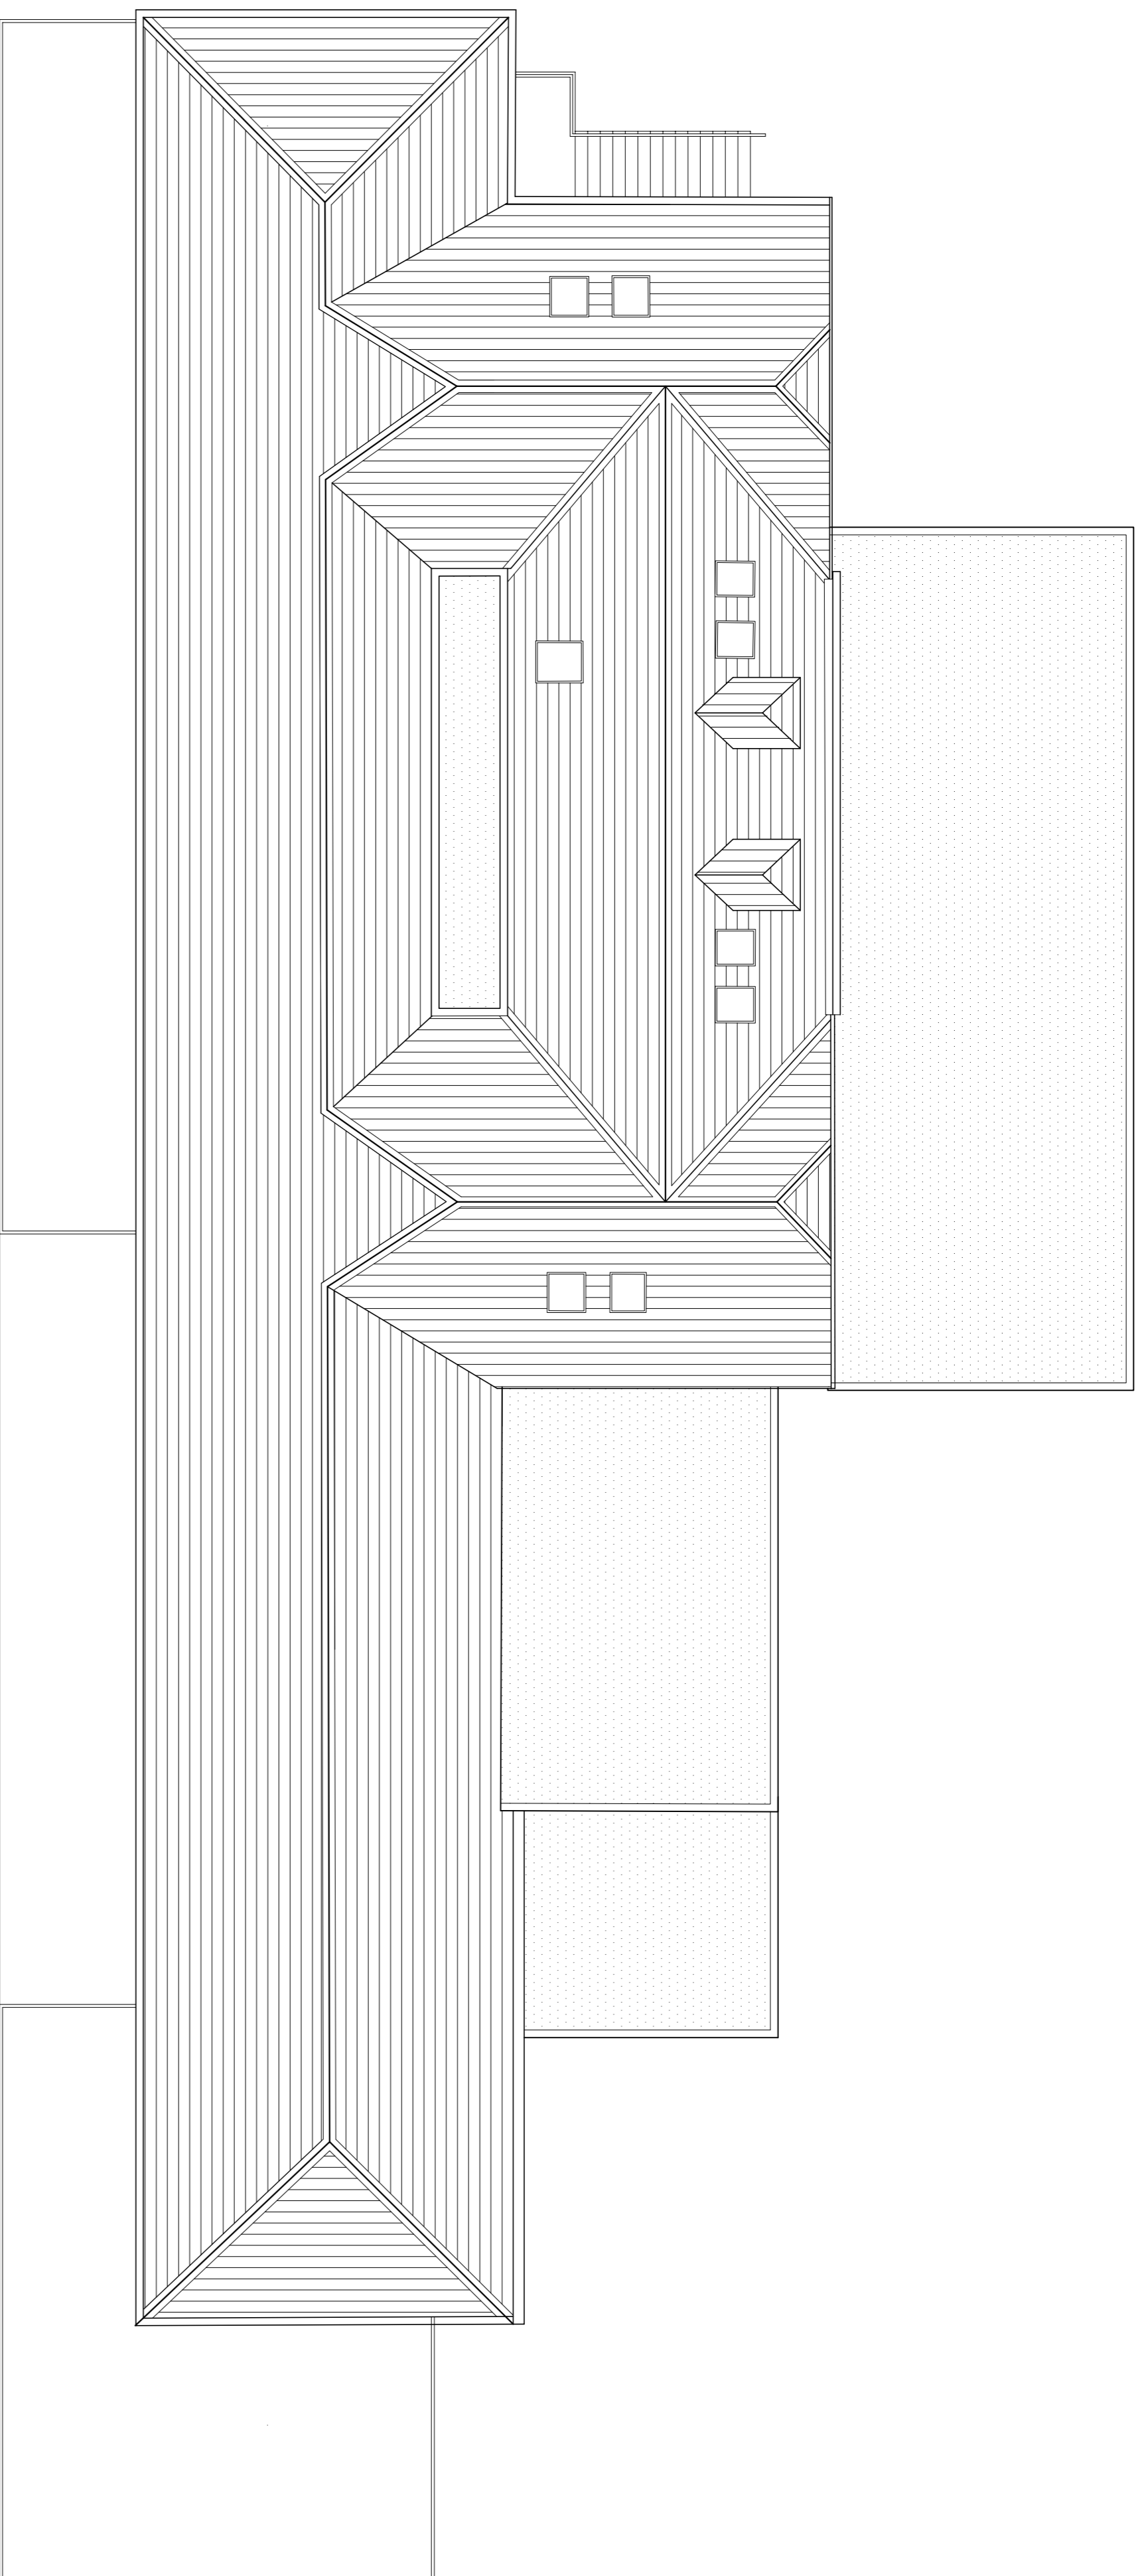


**NOTES**


Do not scale from this drawing unless for planning purposes. Figure dimensions only are to be used. All dimensions must be checked on site by the Contractor prior to the commencement of any fabrication or erection of steelwork. In the event of any discrepancy between drawings and the site, the Contractor shall be responsible for rectification. In conjunction with specialist consultant drawings, any discrepancy between drawings is to be brought to the attention of Smiths Gore prior to the commencement of any fabrication or building works. This drawing is for information only and may not be reproduced without their expressed permission.

**REVISIONS**

REV NOTE / DRAWN BY DATE

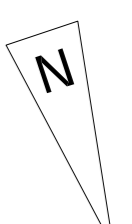

ROOF PLAN

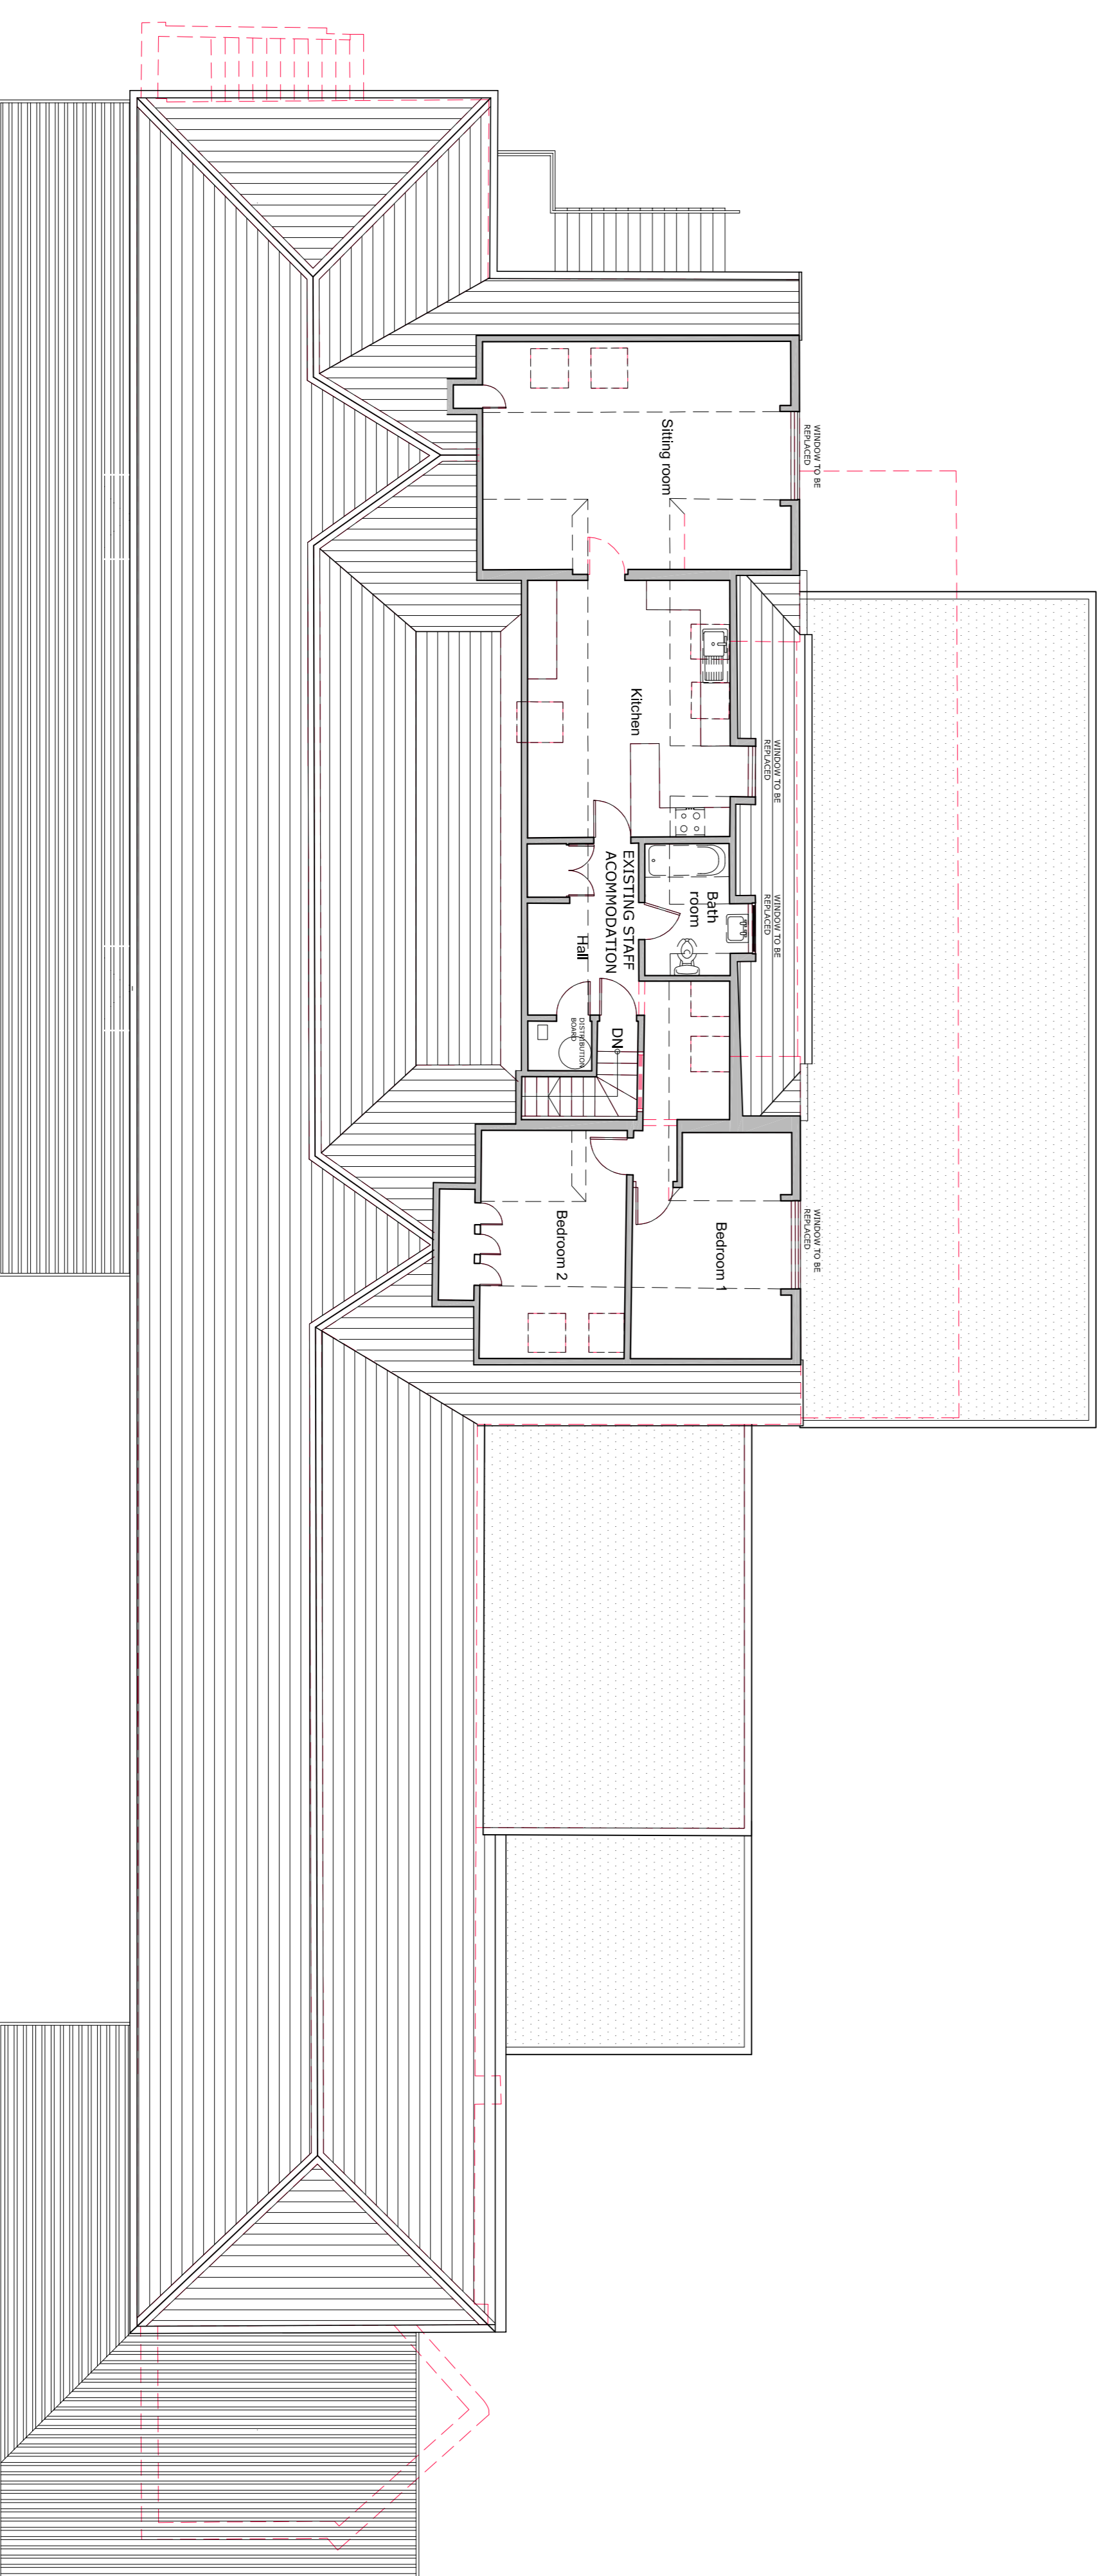

SECOND FLOOR PLAN



smithsgore.co.uk


**PROJECT TITLE**  
HARBOURSIDE BUILDINGS, THE QUAY  
ST MARY'S, ISLES OF SCILLY

**CLIENT**  
DUCHY OF CORNWALL


**DRAWING TITLE**  
PROPOSED SECOND FLOOR & ROOF PLANS

SCALE	PAPER SIZE	DRAWING NUMBER	REVISION
1:100	@A1	1033269/03	*

DRAWING STATUS	CHECKED BY	DATE
PLANNING	PWO/JH	APR 12
DRAWN BY	DATE	
DB		

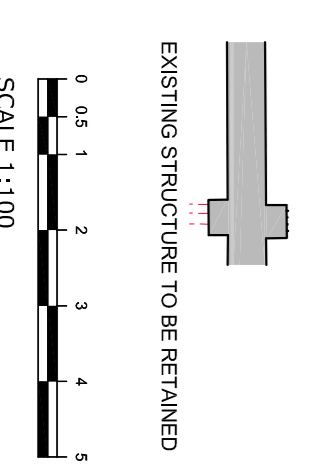

EXISTING STRUCTURE TO BE RETAINED  
SCALE 1:100

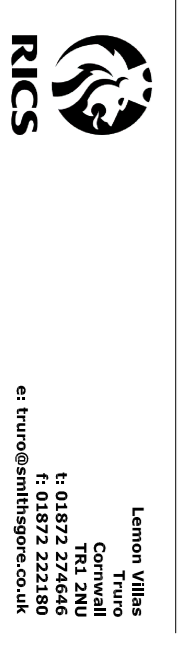

Lennon Yalke Cornwall  
11, 13 & 15, The Quay  
St Mary's, Isles of Scilly  
T: 01852 22446  
F: 01852 22208  
e: lynn@lennonyalke.com