


NOTES


Do not scale from this drawing unless for planning purposes. Figure dimensions only are to be used. All dimensions must be checked on site by the Contractor prior to the commencement of any fabrication or erection of steelwork. In conjunction with specialist consultant drawings, any discrepancy between drawings is to be brought to the attention of Smiths Gore prior to the commencement of any fabrication or building works. The drawing is for information only and may not be reproduced without their expressed permission.

REVISIONS


REV	NOTE / DRAWN BY	DATE
A	Revisions as per Aerial comment(08)	07/20/12

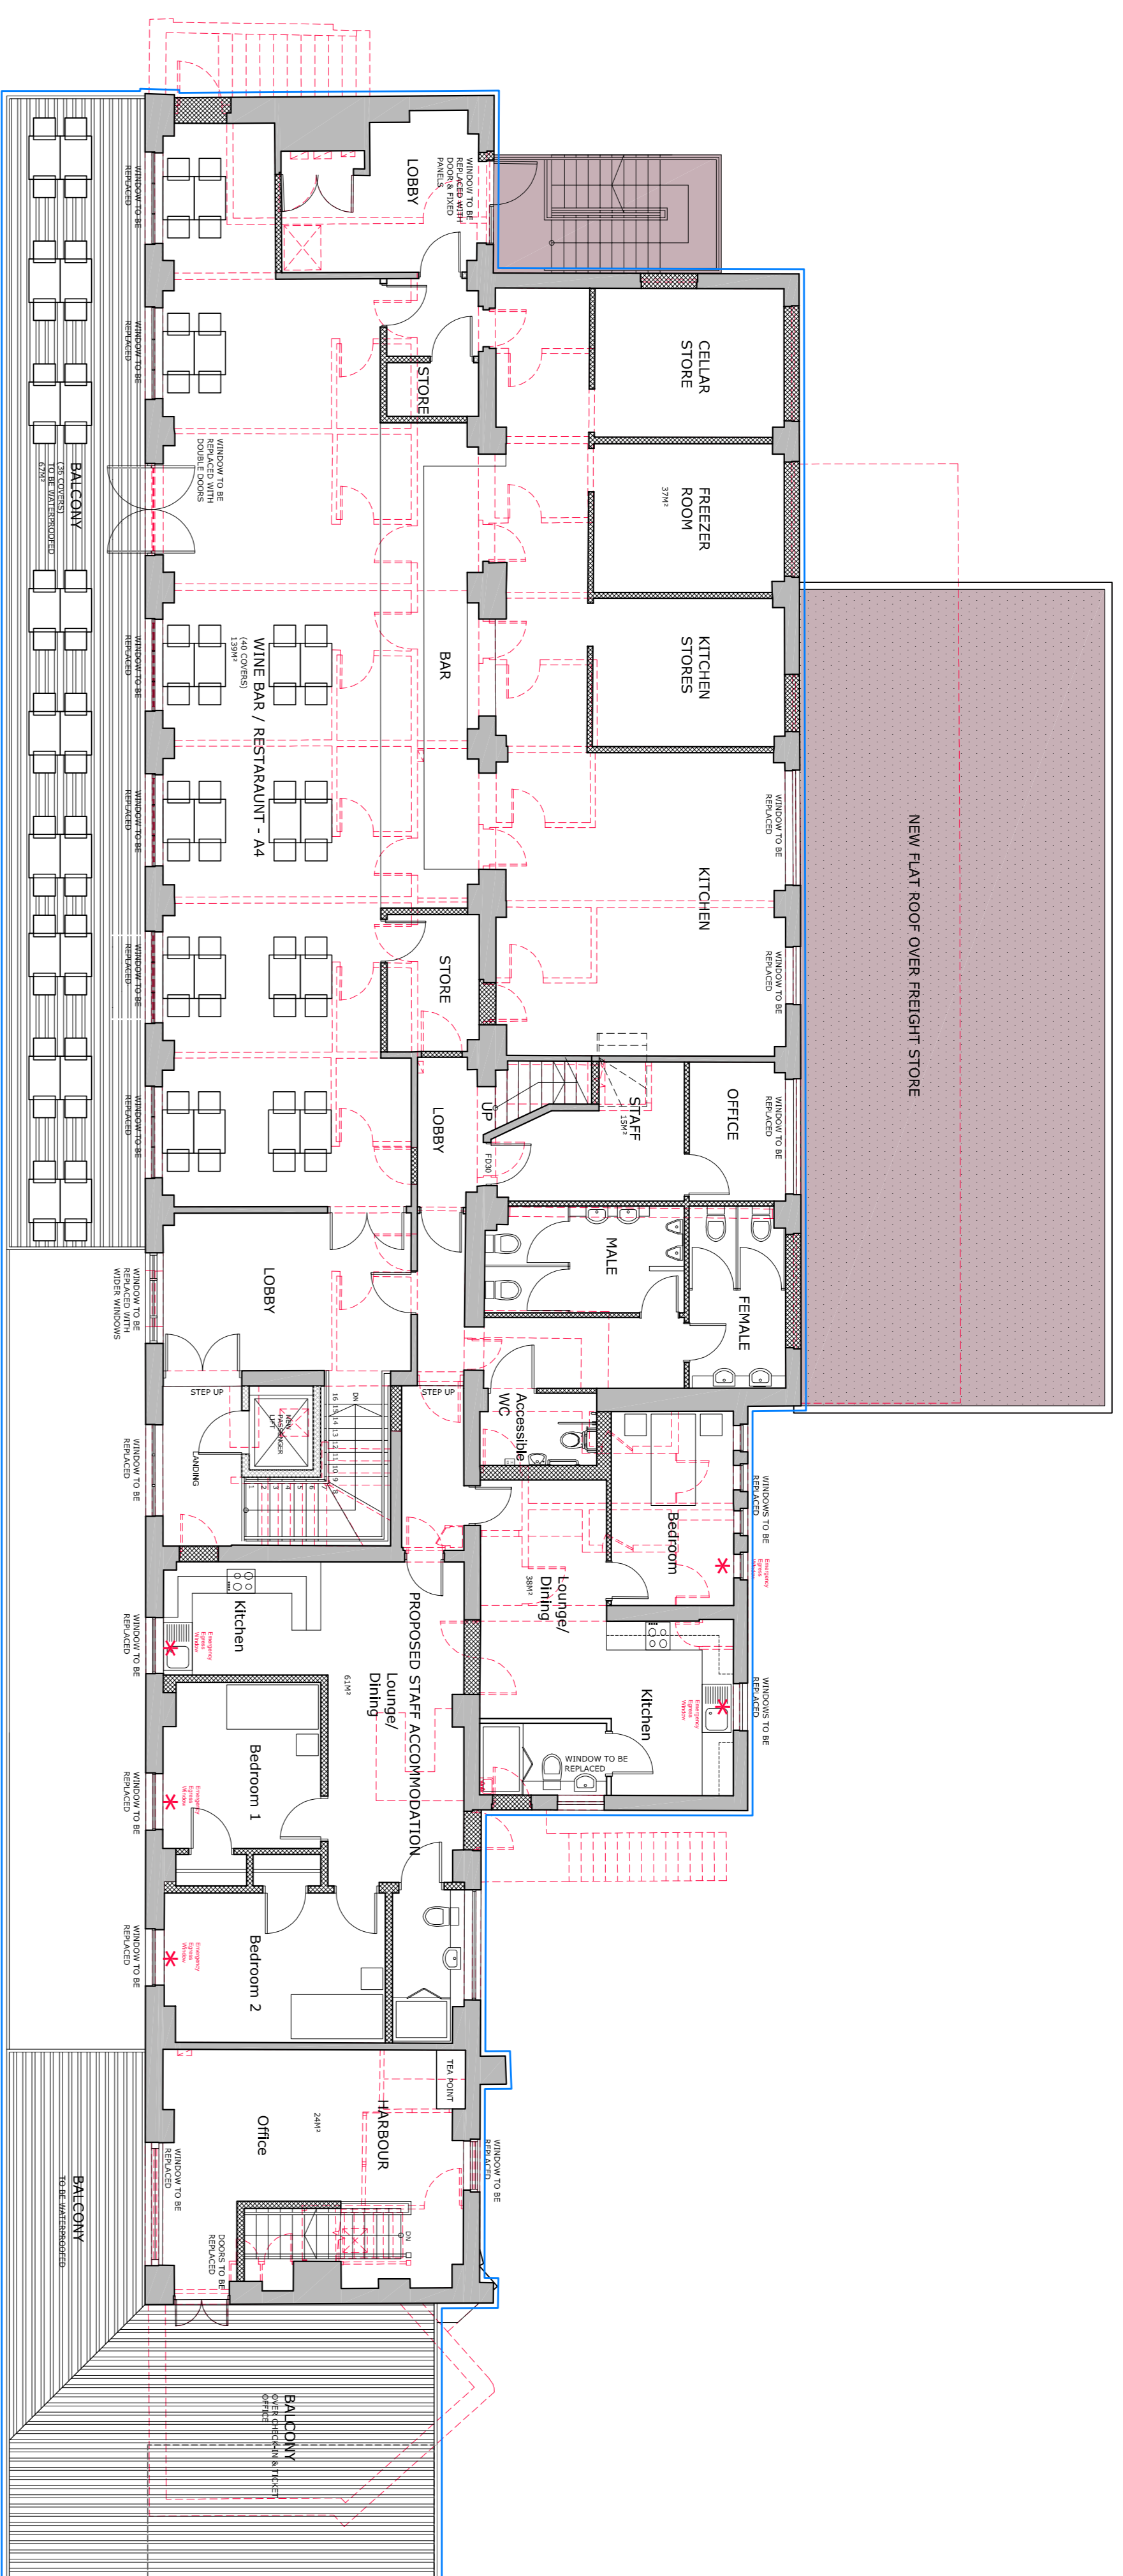

PROPOSED FIRST FLOOR PLAN

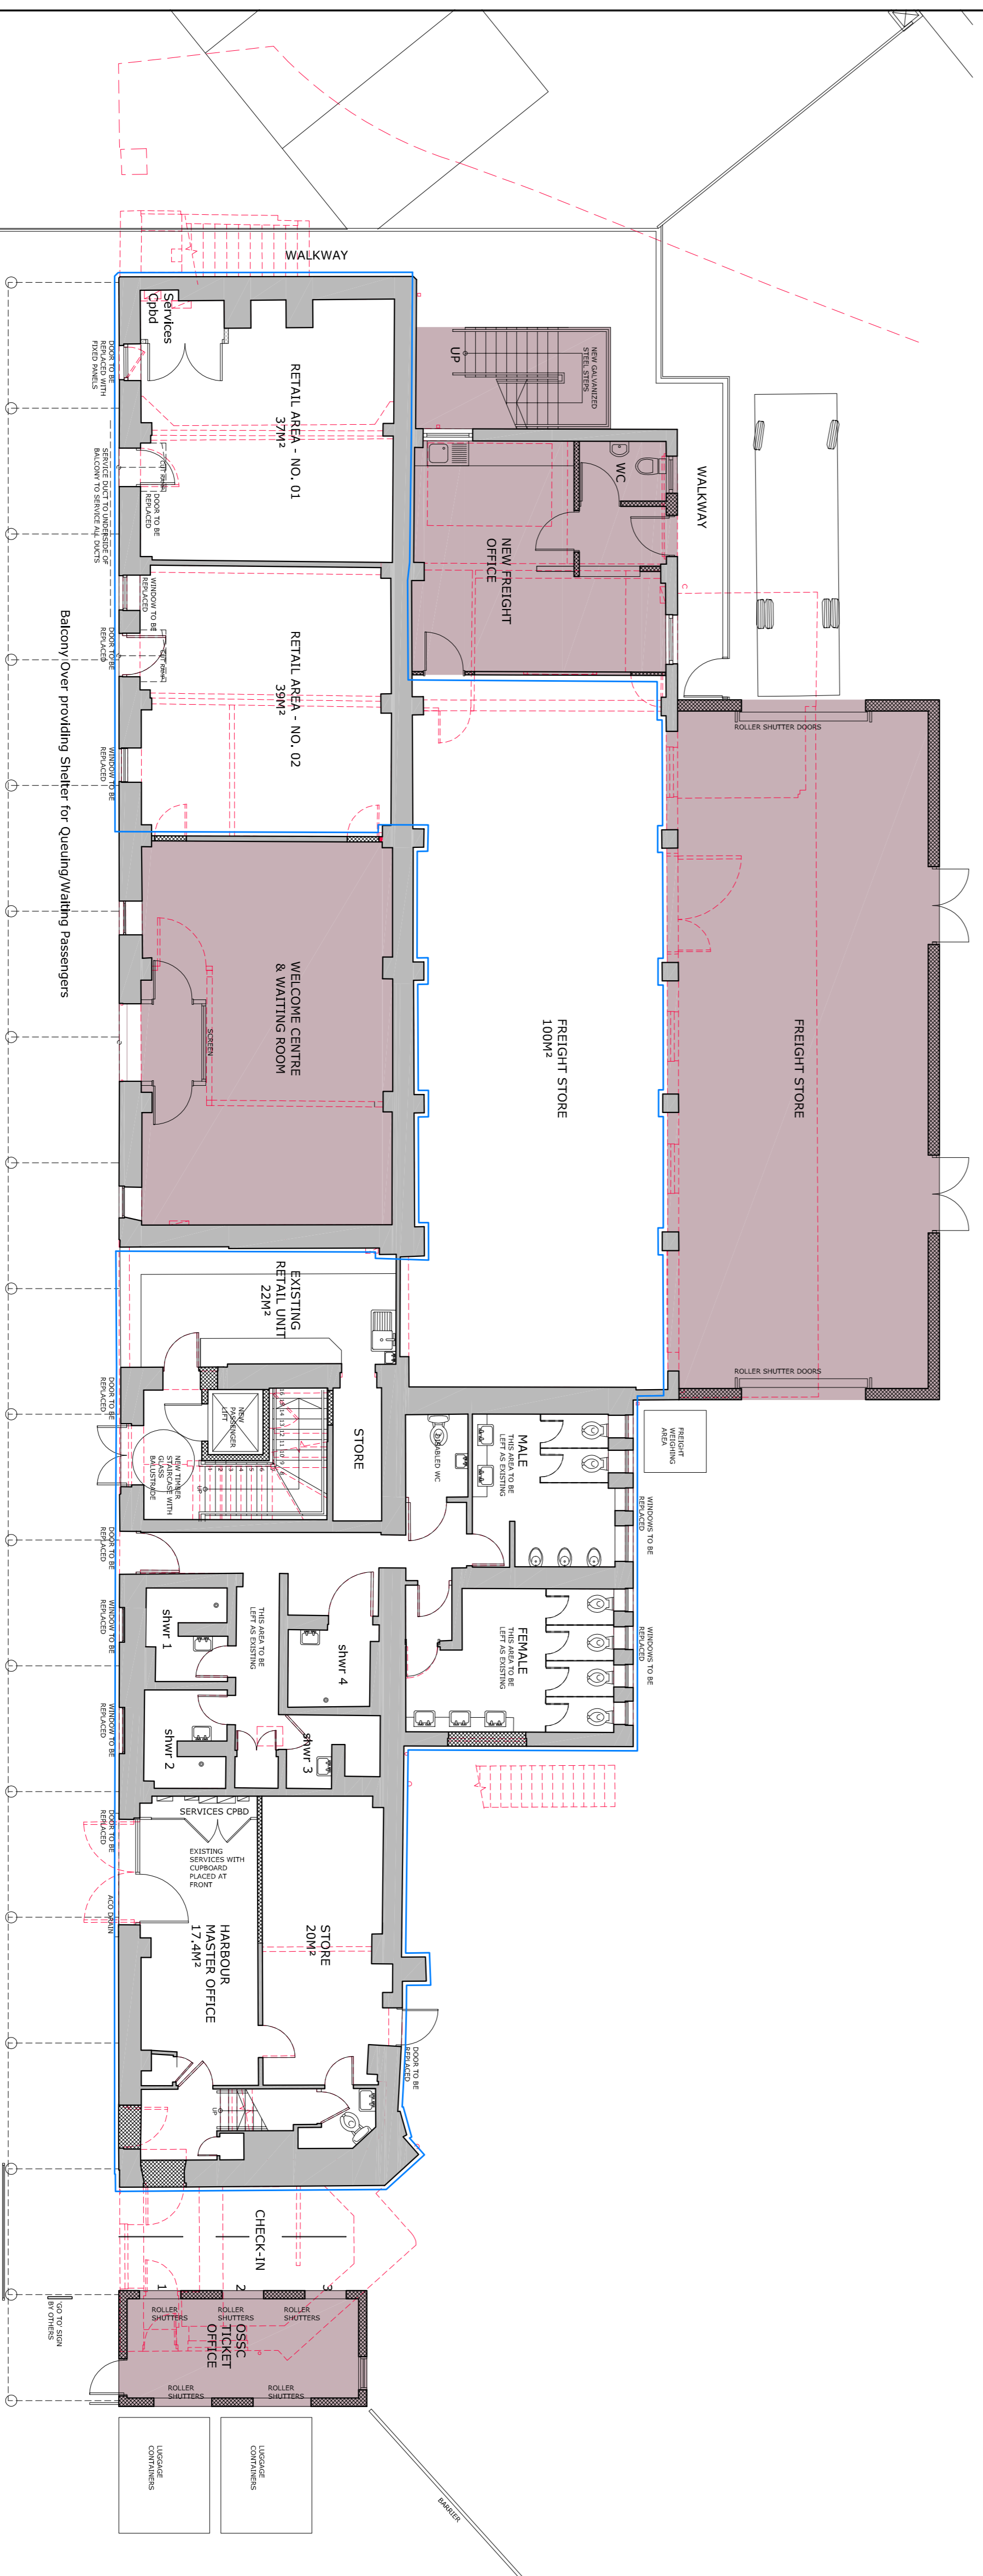

PROPOSED GROUND FLOOR PLAN

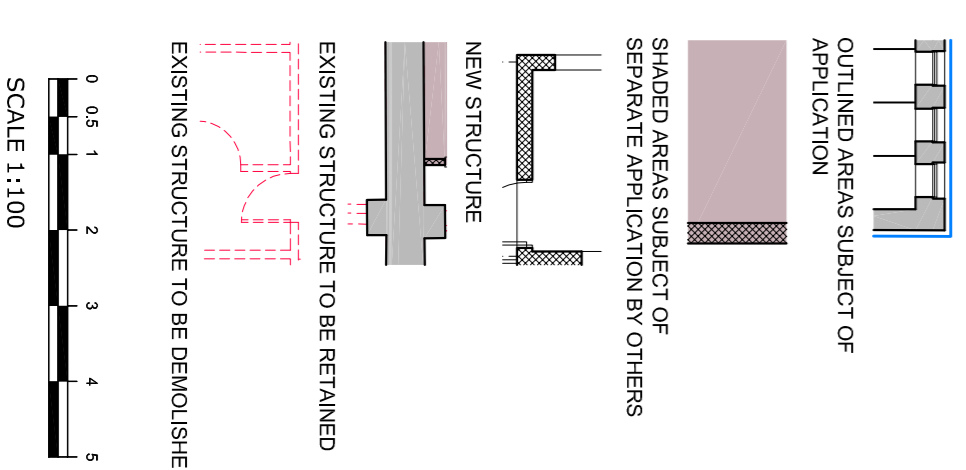

PROJECT TITLE
HARBOURSIDE BUILDINGS, THE QUAY
ST MARY'S, ISLES OF SCILLY

CLIENT
DUCHEY OF CORNWALL

DRAWING TITLE
PROPOSED GROUND & FIRST FLOOR PLANS

SCALE	PAPER SIZE	DRAWING NUMBER	REVISION
1:100	A1	1033269/22	A

DRAWING STATUS INFORMATION

DRAWN BY	CHECKED BY	DATE
PWO/JH	PWO/JH	APR 12

