


NOTES

Do not scale from this drawing unless for Planning purposes. Equated dimensions only are to be used. All dimensions must be checked on site by the Contractor prior to the commencement of any fabrication or building works. Where applicable, dimensions and details are to be read between drawings is to be brought to the attention of Smiths Gore prior to the commencement of any fabrication or building works. This drawing is the property of Smiths Gore and may not be reproduced without their expressed permission.

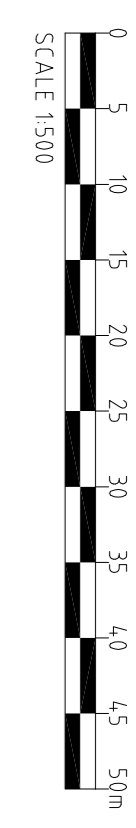

SCALE 1:500

REVISIONS

REV	NOTE / DRAWN BY	DATE
A	Revisions added (DB)	25.03.12
B	Revisions added (DB)	25.03.12
C	Revisions to the Harbourside Building (DB)	06.09.12
D	Notes removed (DB)	07.09.12

SMITHSGORE
smithsgore.co.uk

PROJECT TITLE
HARBOURSIDE BUILDINGS, THE QUAY
ST MARY'S, ISLES OF SCILLY

CLIENT
DUCHY OF CORNWALL

DRAWING TITLE	SCALE	PAPER SIZE	DRAWING NUMBER	REVISION
SITE PLAN	1:500	A1	1033268/00	D

PLANNING STATUS
PLANNING APPLICATION

DRAWN BY PWO/JH **CHECKED BY** DB **DATE** APR 12

REVISIONS

REV **NOTE / DRAWN BY** **DATE**

A Revisions added (DB) 25.03.12

B Revisions added (DB) 25.03.12

C Revisions to the Harbourside Building (DB) 06.09.12

D Notes removed (DB) 07.09.12

RICS **SMITHSGORE** **ARCHITECTS**

London, York, Birmingham, Cardiff, Edinburgh, Glasgow, Manchester, Newcastle, Nottingham, Oxford, Plymouth, Southampton, Swansea, Wolverhampton

T: 01272 324646 F: 01272 324646

E: info@smithsgore.co.uk E: info@smithsgore.co.uk