



FIRST FLOOR PLAN

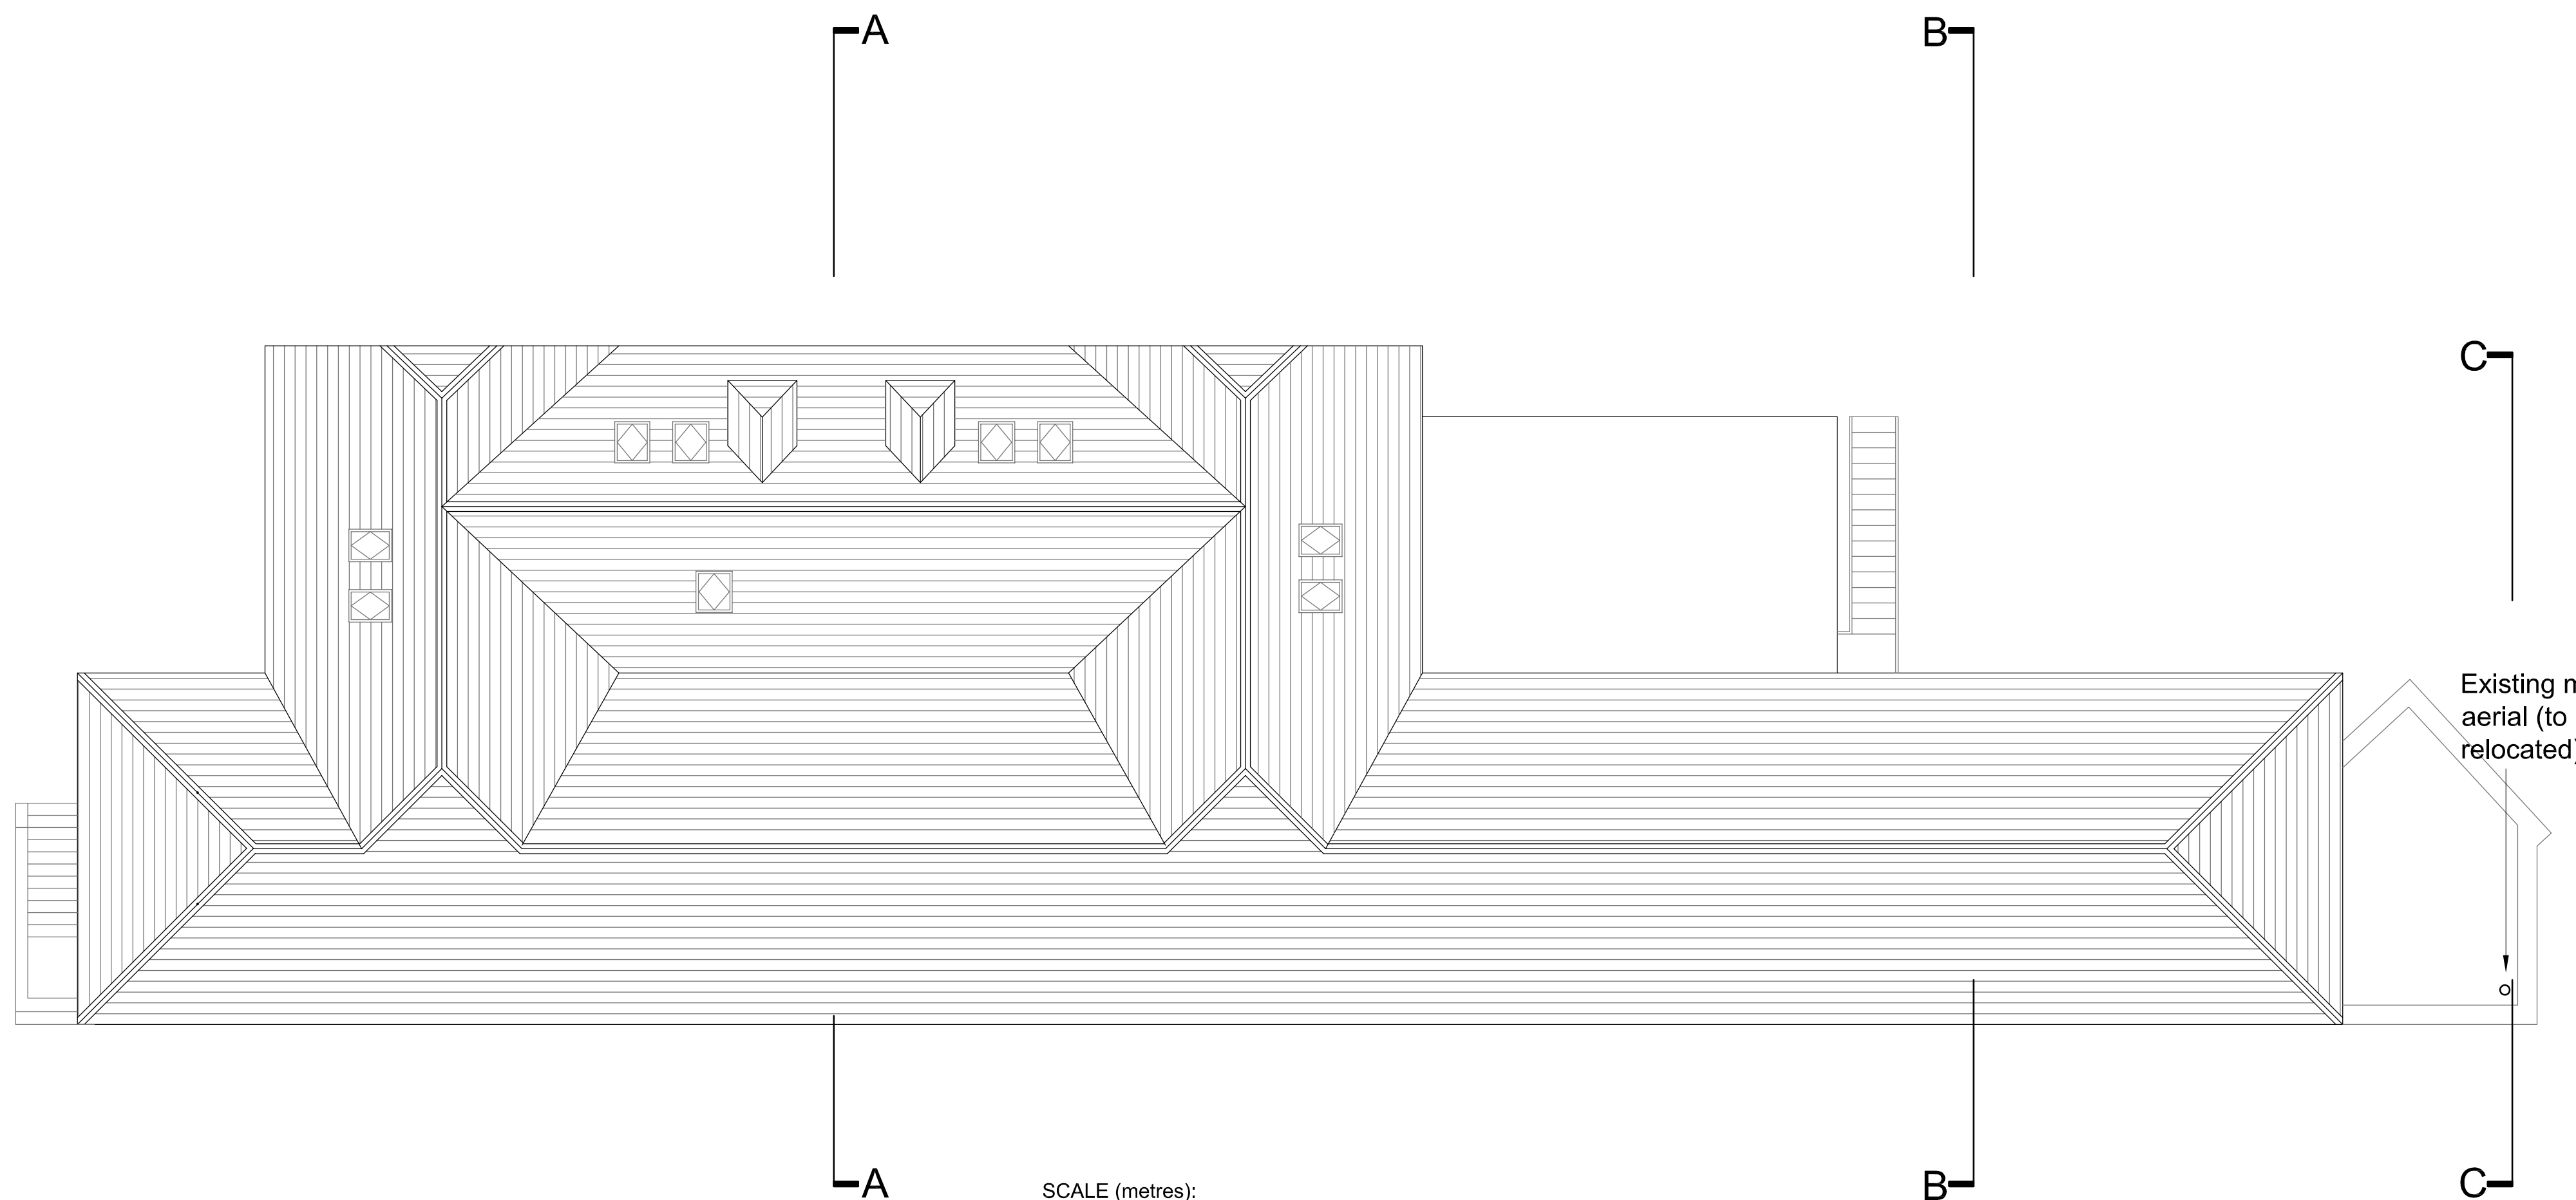

ROOF PLAN

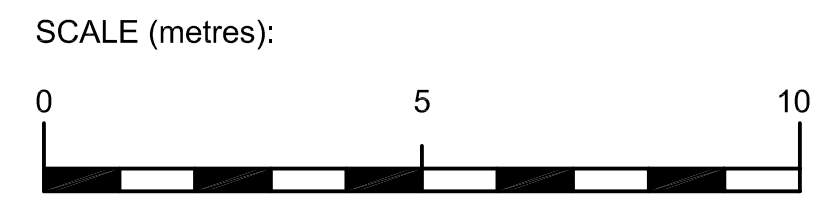

Rev.	Date	Details	Drawn	Checked
<b>PLANNING</b>				
Project/Client:			Project No:	
St Mary's Quay			3711007	
Isles of Scilly			Dwg No:	
			L(20)11	
Rev:				
Drawing:			Scale:	
Existing First Floor			1:100 @A1	
and Roof Plans -			Drawn By: Date:	
Harbourside Building			EH 28.06.12	
Checked By: Date:			CW 02.08.12	

**ARCHIAL**

The Park House, 13 Queen Terrace, Exeter, EX4 4HR  
 T: +44 (0)1392 253 000 F: +44 (0)1392 498 100  
 www.archialgroup.com

Contractors must work only to figured dimensions which are to be checked on site.  
 © INGENIUM ARCHIAL LIMITED, An Ingenium International Company