



FIRST FLOOR PLAN

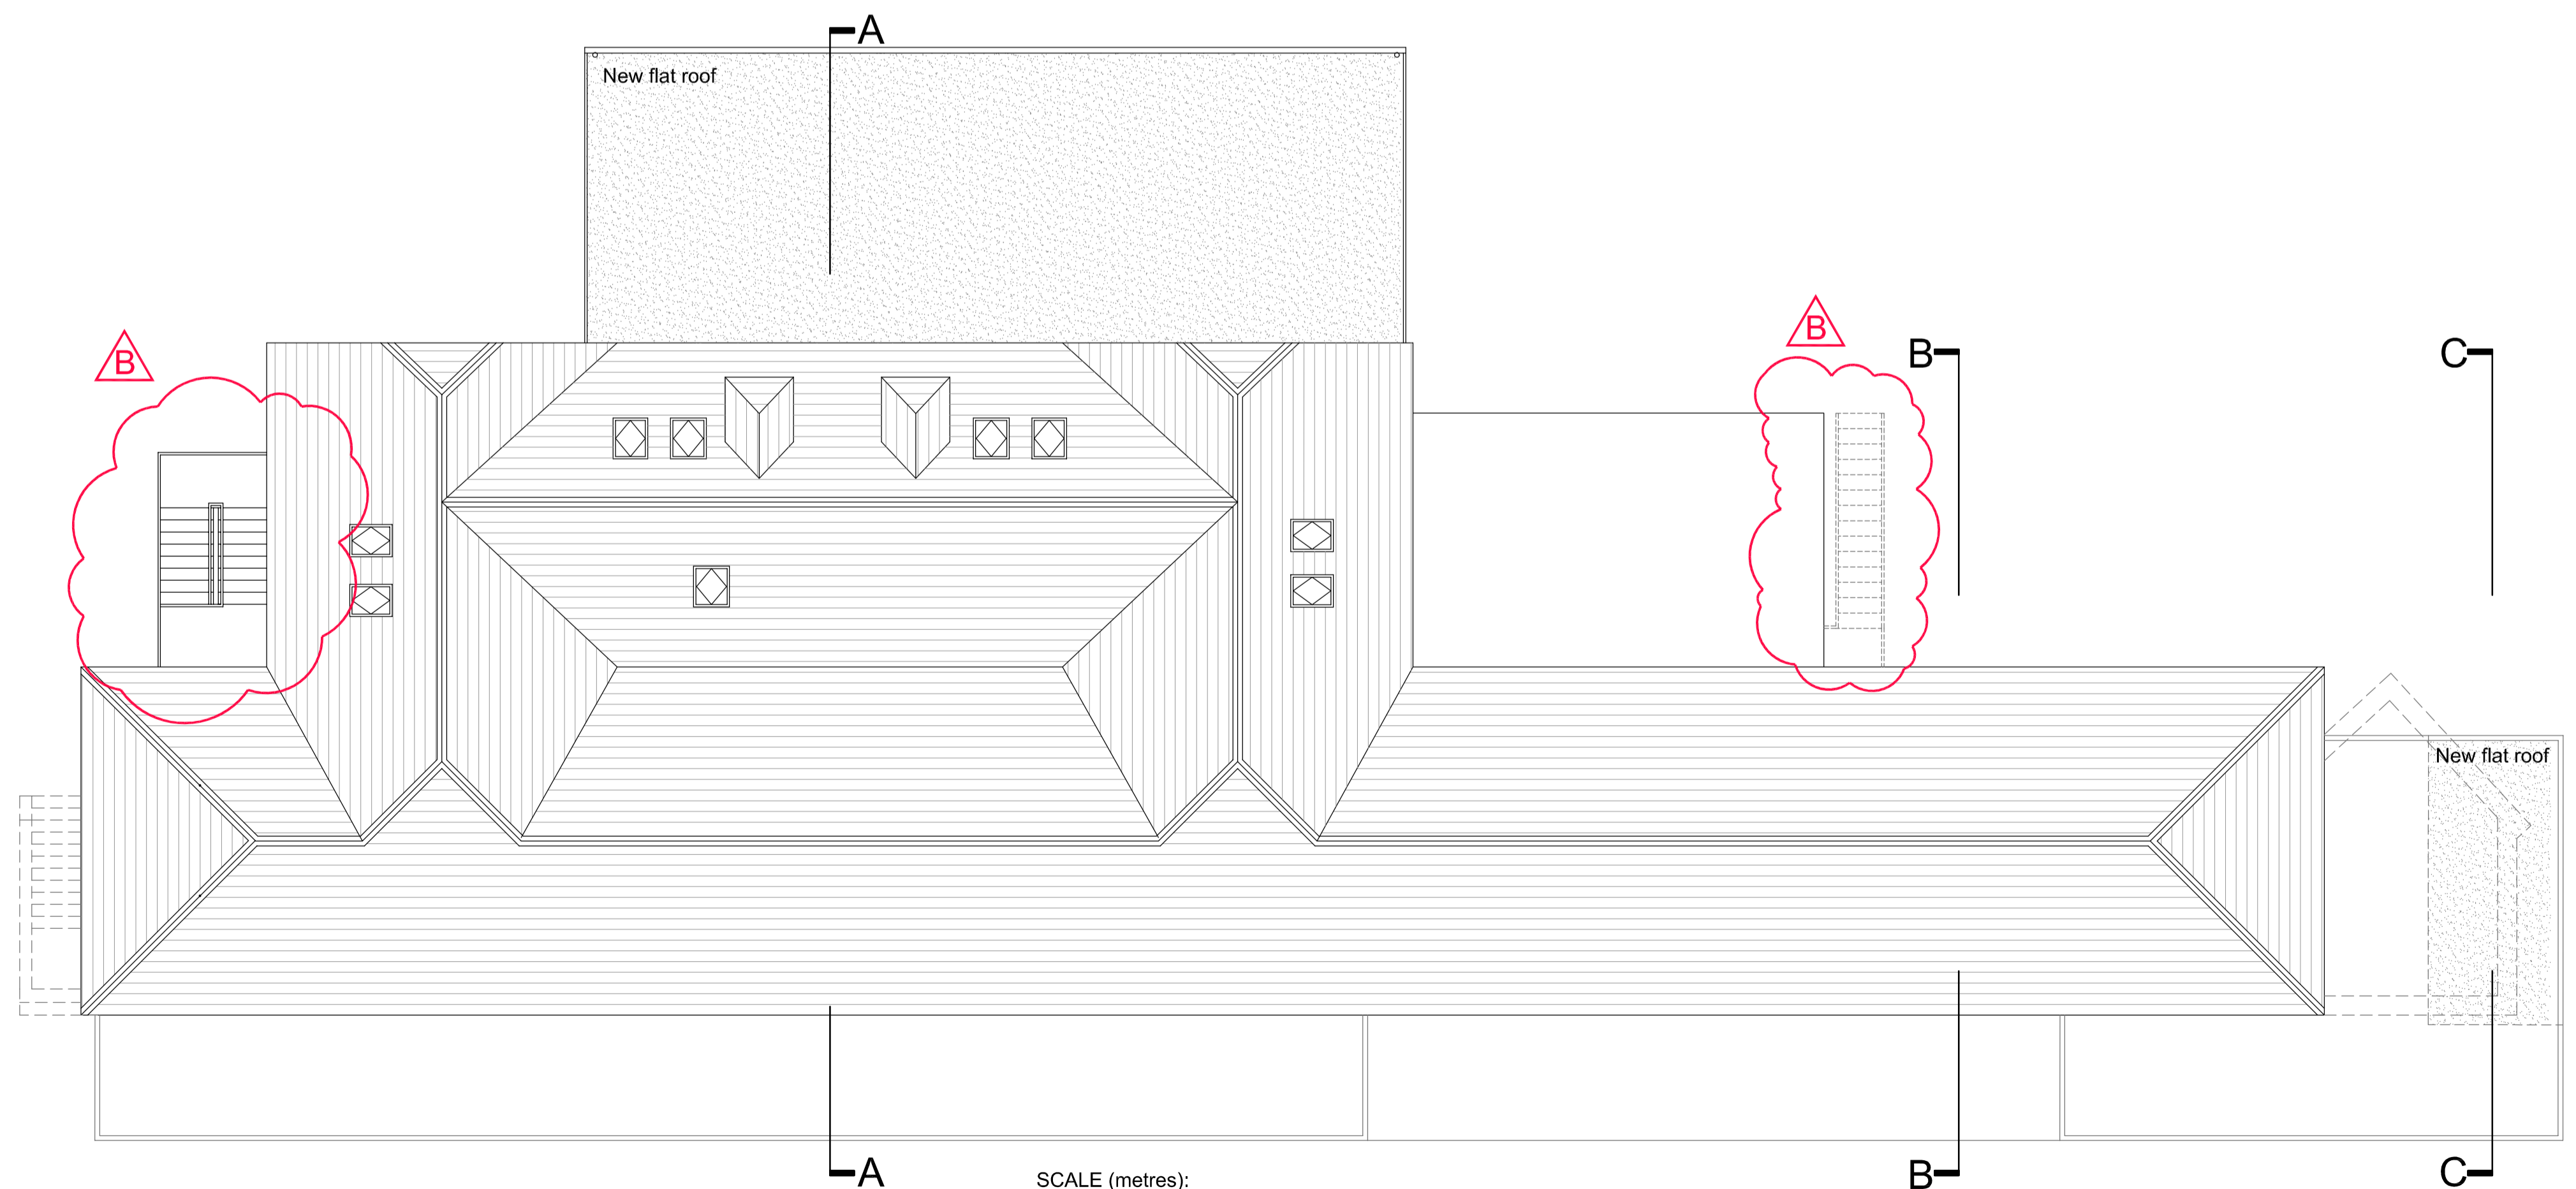

ROOF PLAN

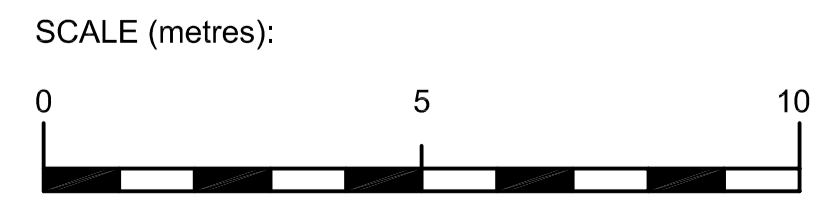

KEY:

	DEMOLISHED STRUCTURE
	NEW BUILD STRUCTURE
	APPLICATION WORKS
	NEW BUILD SEA WALL
	NEW GRANITE FLAGSTONE FOOTPATH

Rev.	Date	Details	Drawn	Checked
B	06.09.12	New stair to be galvanised, painted Existing stair removed & door blocked	CW	CW
A	02.08.12	Roof floor added to drawing	CW	CW

Issued for:

**PLANNING**

Project/Client:	Project No:
St Mary's Quay	3711007
Isles of Scilly	Dwg No:
	L(20)02
	Rev:
	B
Drawing:	Scale:
Proposed First Floor	1:100 @A1
and Roof Plans -	Drawn By: Date:
Harbourside Building	EH 28.06.12
	Checked By: Date:
	CW 02.08.12

**ARCHIAL**

The Park House, 13 Queen Terrace, Exeter, EX4 4HR  
 T: +44 (0)1392 253 000 F: +44 (0)1392 498 100  
 www.archialgroup.com

Contractors must work only to figured dimensions which are to be checked on site.  
 © INGENIUM ARCHIAL LIMITED, An Ingenium International Company