



NOTES

Do not scale from this drawing unless for planning purposes. Figure dimensions only are to be used. All dimensions must be checked on site by the Contractor prior to the commencement of any fabrication or erection of steelwork. In consultation with specialist consultant drawings any discrepancy between drawings is to be brought to the attention of Smiths Gore prior to the commencement of any fabrication or building works. The drawing is for information only and may not be reproduced without their expressed permission.


REV	NOTE / DRAWN BY	DATE
0	Client Revisions (DH)	29.07.13

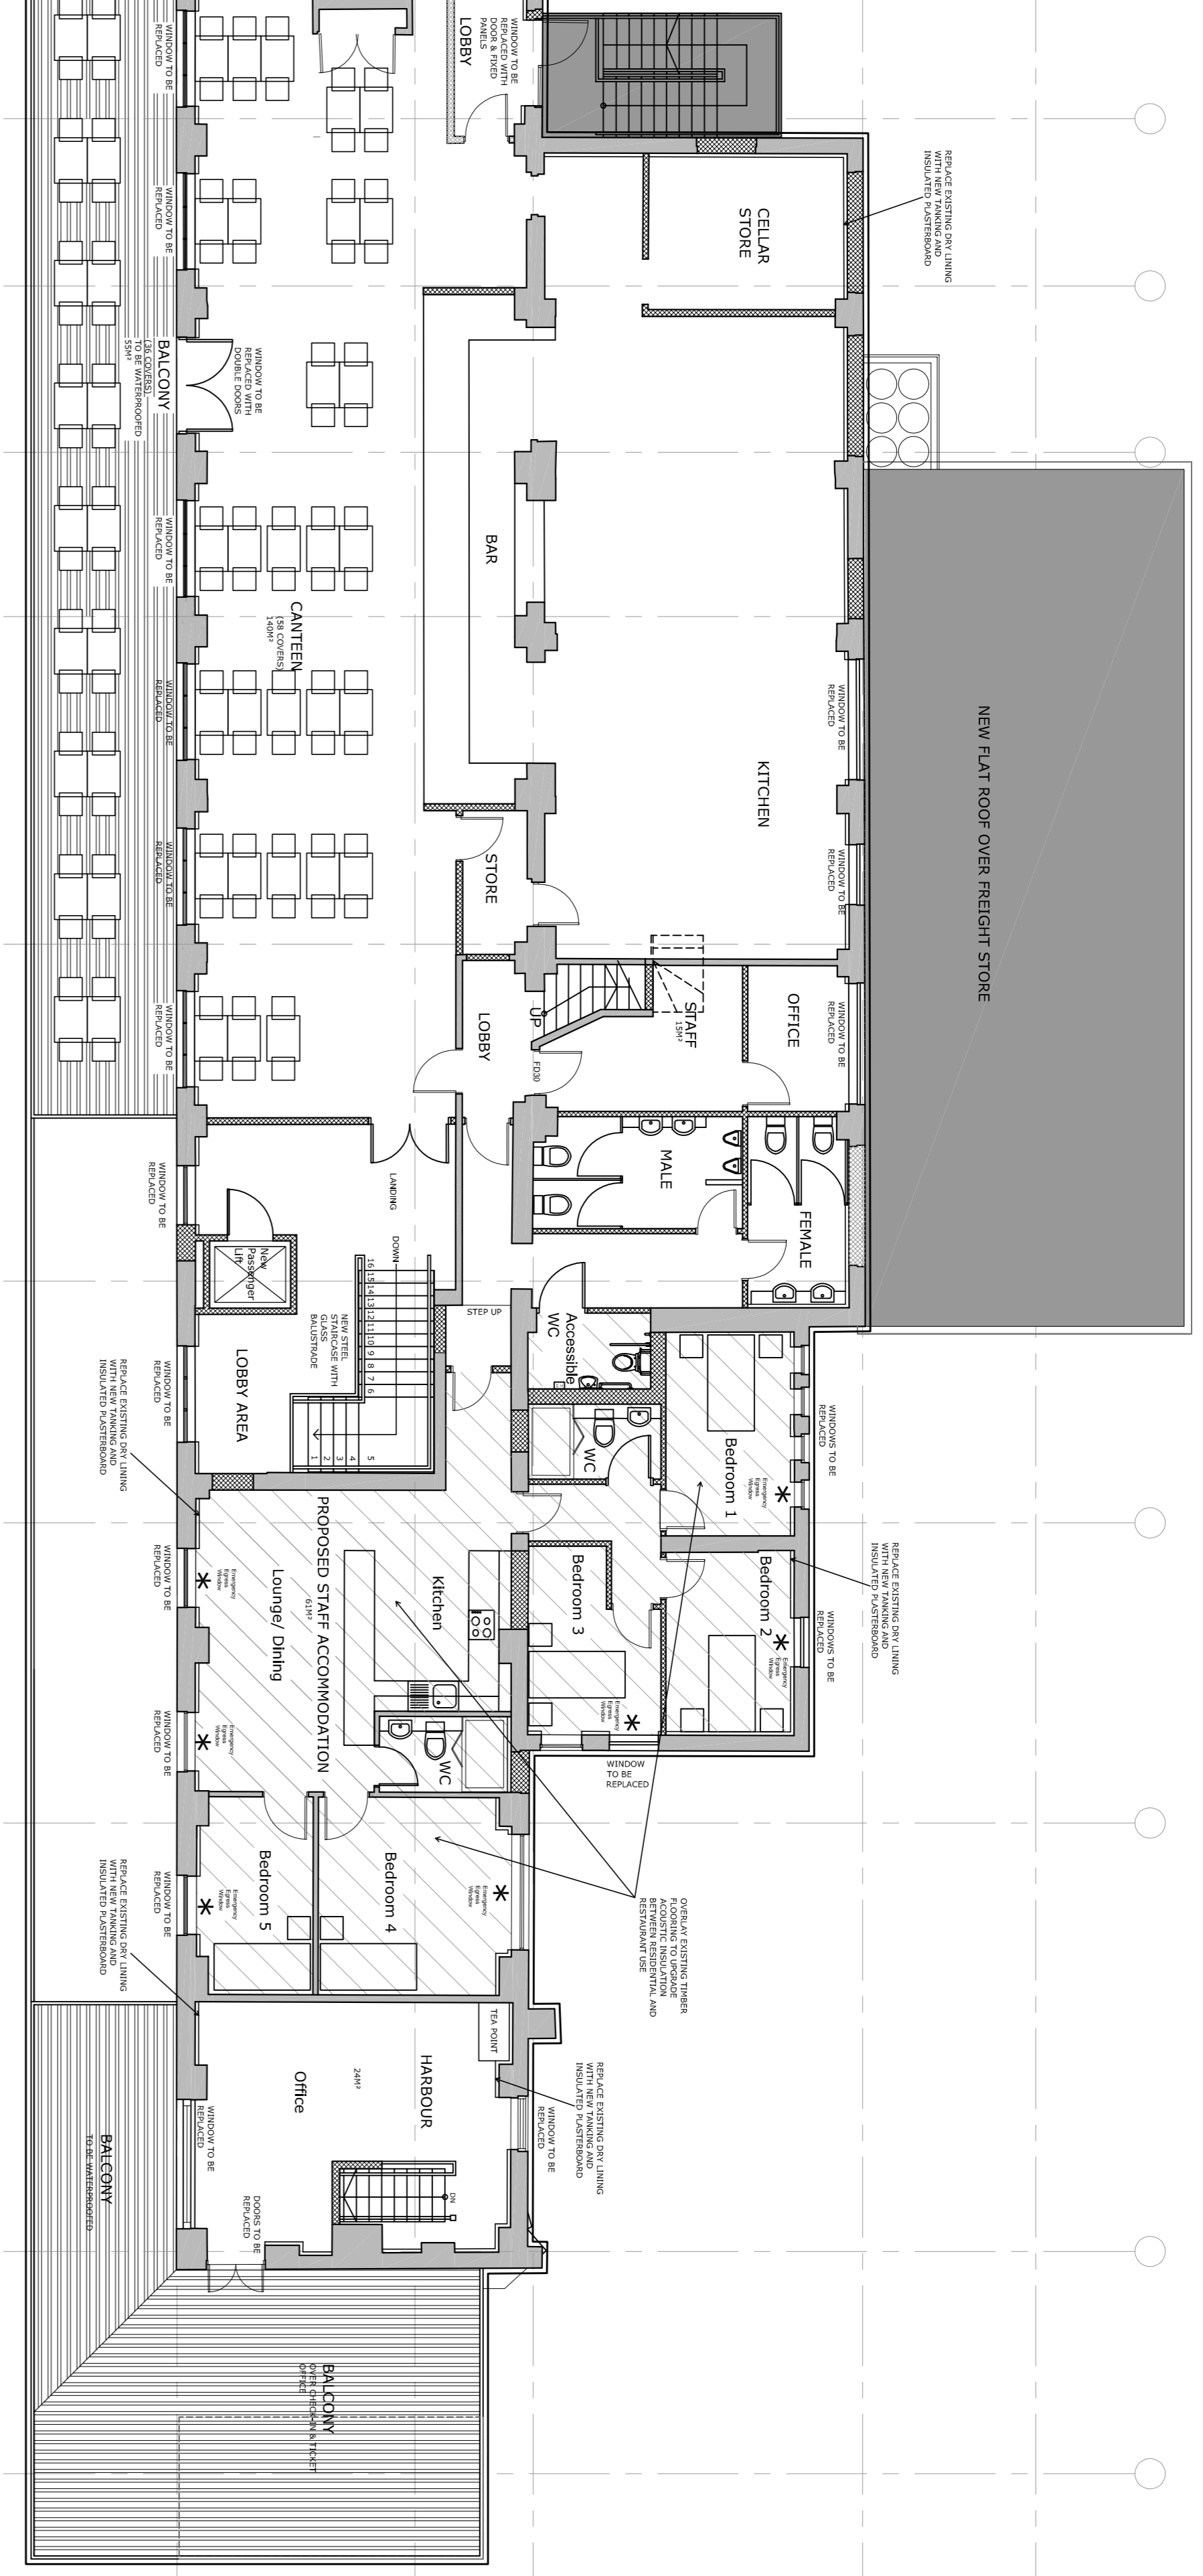

PROPOSED FIRST FLOOR PLAN

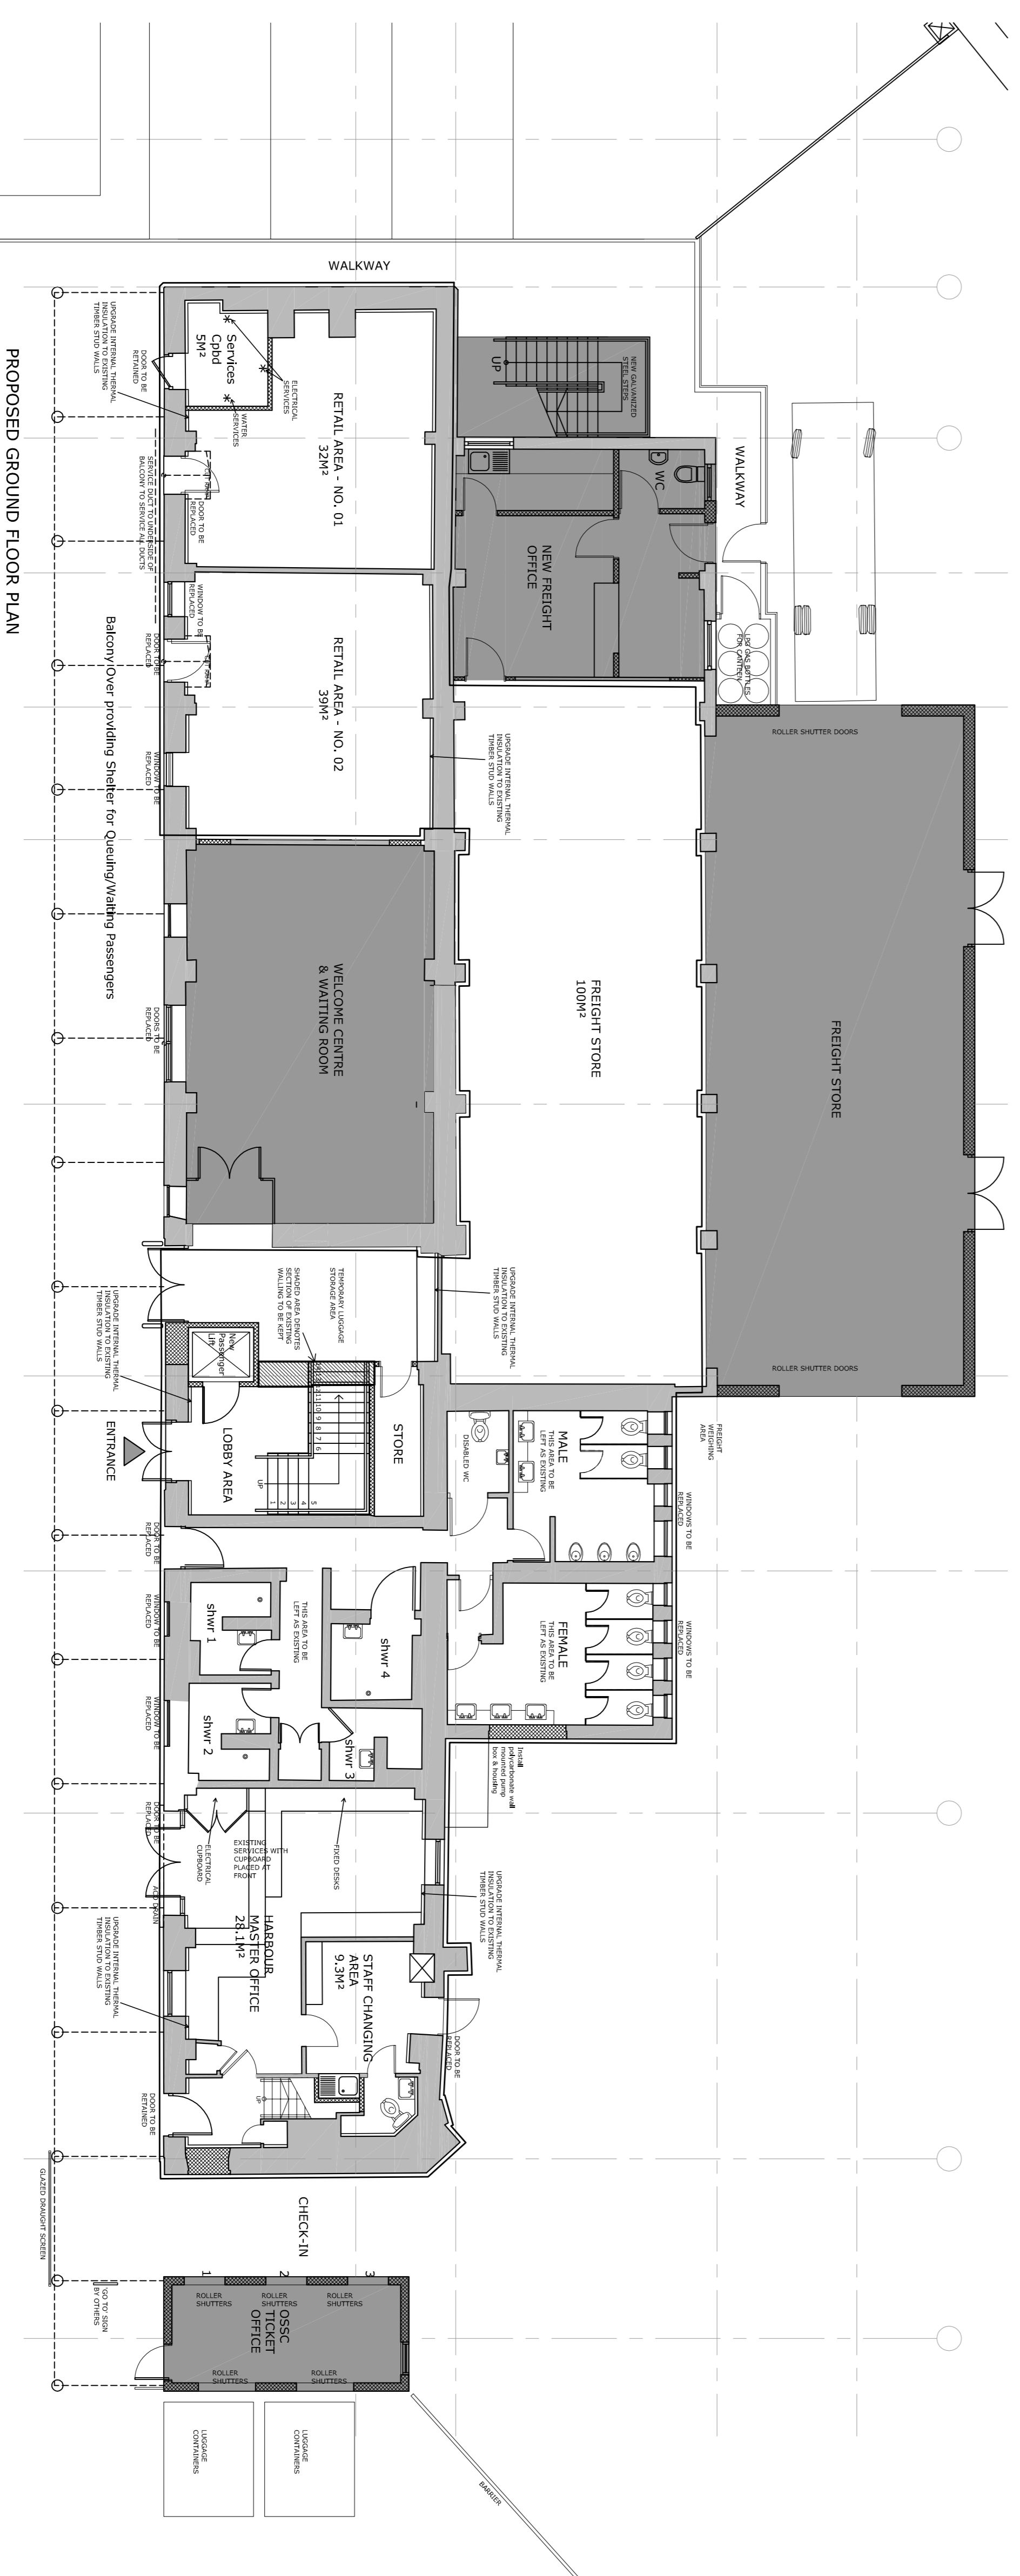

PROPOSED GROUND FLOOR PLAN

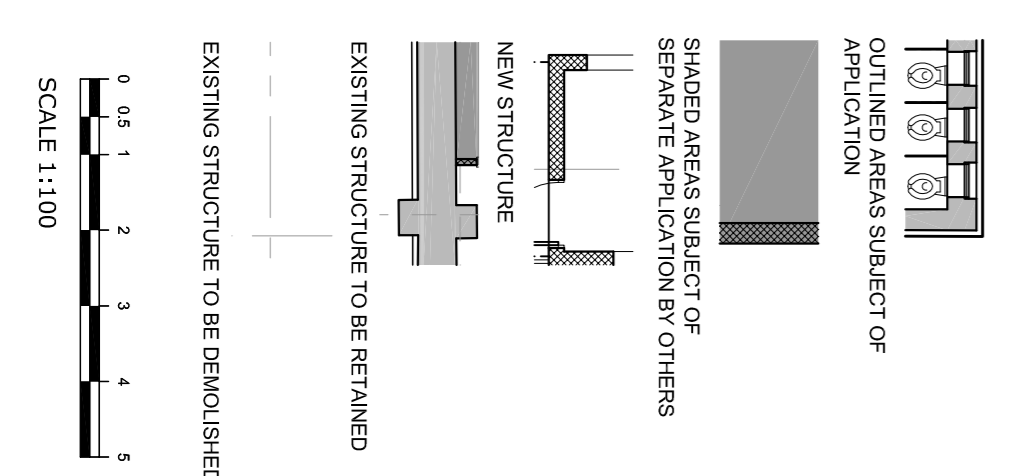

SMITHS GORE
smithsgore.co.uk

PROJECT TITLE
HARBOURSIDE BUILDINGS, THE QUAY
ST MARY'S, ISLES OF SCILLY

CLIENT
DUCHEY OF CORNWALL

DRAWING TITLE
PROPOSED GROUND & FIRST FLOOR PLANS

SCALE **PAPER SIZE** **DRAWING NUMBER** **REVISION**
1:100 @A1 1033268/25 D

DRAWING STATUS **PLANNING**
DRAWN BY CHECKED BY DATE
DB PWO/JH APR 12

Lanyon Villa
Cornwall
T 01872 22446
F 01872 22338
e info@smithsgore.co.uk