



EAST ELEVATION

5.00 Datum

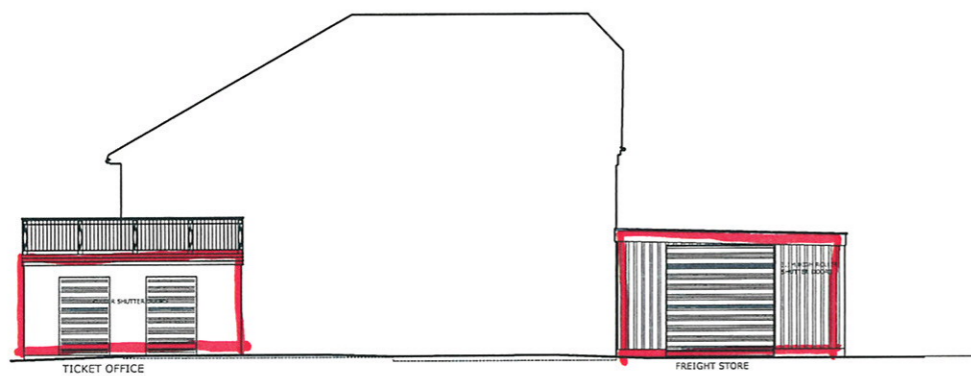


NORTH ELEVATION

5.00 Datum

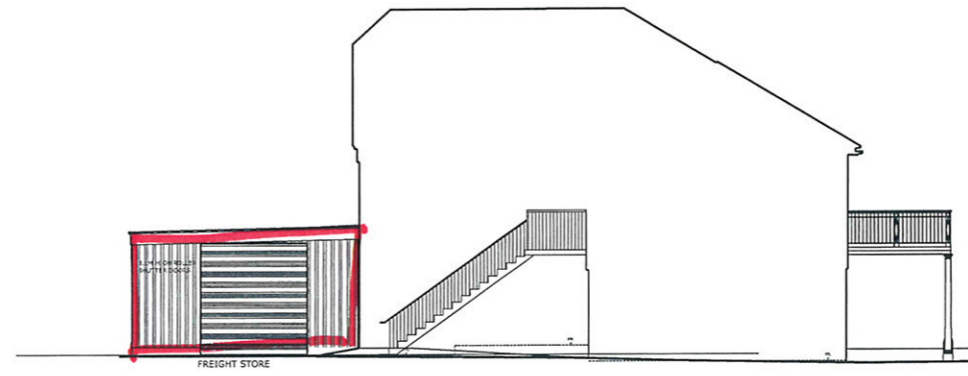

SOUTH ELEVATION

5.00 Datum

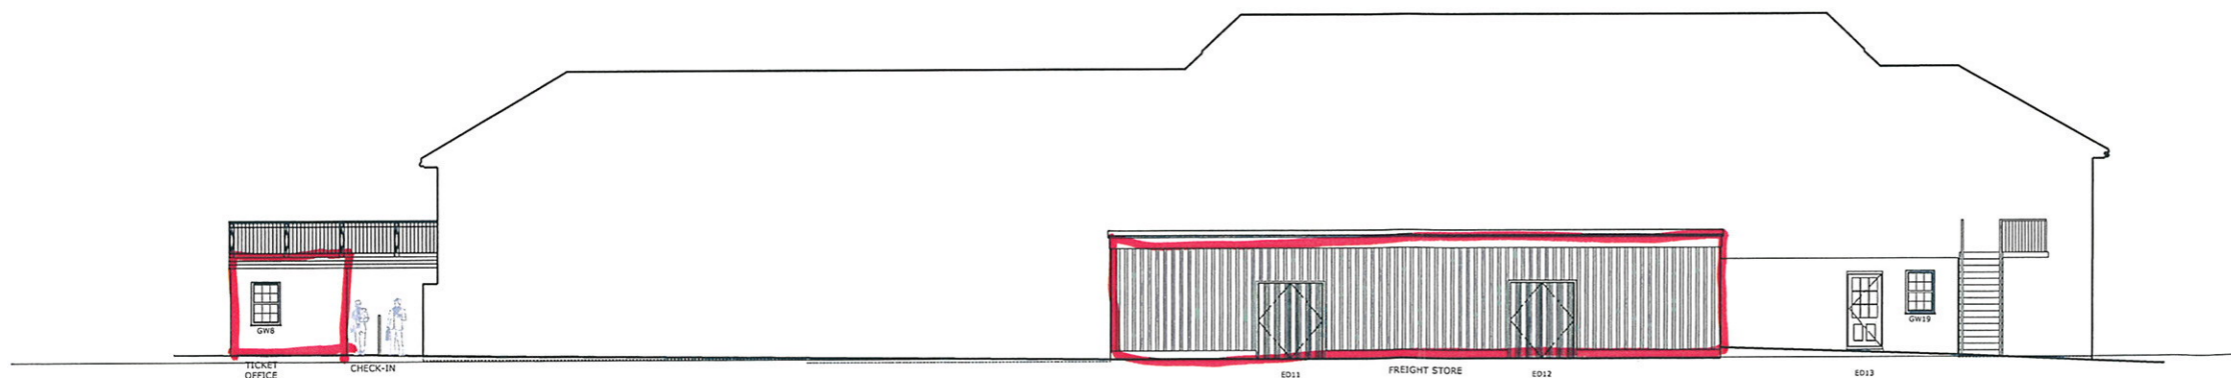

WEST ELEVATION

5.00 Datum

NOTES

Do not scale from this drawing unless for Planning purposes. Figured dimensions only are to be used. All dimensions must be checked on site by the Contractor prior to the commencement of any fabrication or building works. Where applicable, dimensions and details are to be read in conjunction with specialist consultants' drawings; any disparity between drawings is to be brought to the attention of Smiths Gore prior to the commencement of any fabrication or building works. This drawing is the property of Smiths Gore and may not be reproduced without their expressed permission.

REVISIONS

REV	NOTE / DRAWN BY	DATE
B	Client Revisions (DHI)	29.07.13
C	Client Revisions (DB)	06.11.13
D	Client Revisions (DB)	05.12.13
E	Client Revisions (DB)	10.12.13



smithsgore.co.uk

PROJECT TITLE
HARBOURSIDE BUILDINGS, THE QUAY
ST MARY'S, ISLES OF SCILLY

CLIENT
DUCHY OF CORNWALL

DRAWING TITLE
PROPOSED ELEVATIONS

SCALE PAPER SIZE DRAWING NUMBER REVISION
1:100 @A1 1033268/24 E

DRAWING STATUS
FOR INFORMATION

DRAWN BY CHECKED BY DATE
DB/SO PWO/JH NOV 13



Lemon Villas
Truro
Cornwall
TR1 3NU
01872 274646
01872 222100
truro@smithsgore.co.uk