



RECEIVED BY THE
PLANNING DEPARTMENT

BUCCABU BIKE HIRE STRAND SE MARYS EXISTING PLAN & ELEVATION - S. LEWIS ESQ.

DATE OCT. 2014 SCALE 1:100 & 1:50.

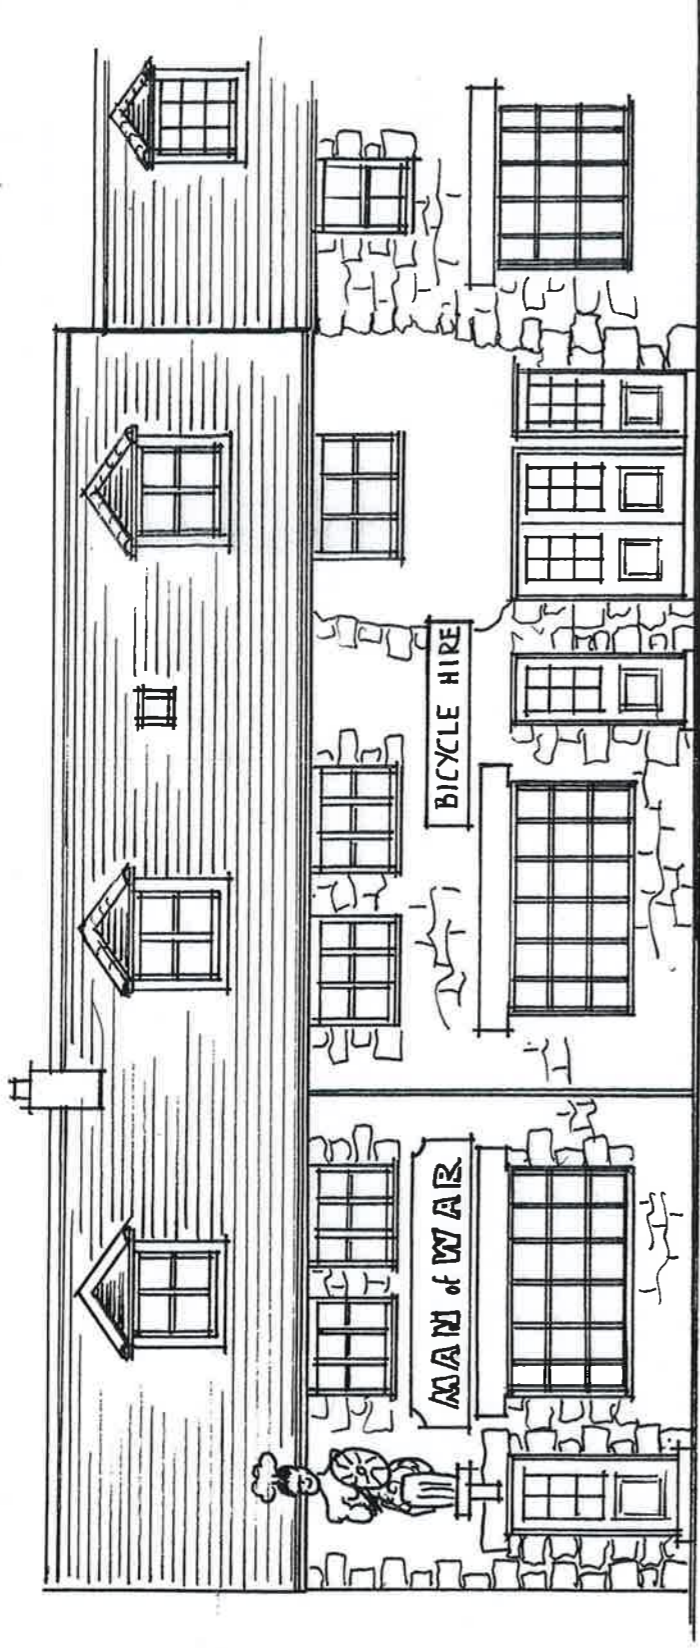

EXISTING FRONT ELEVATION

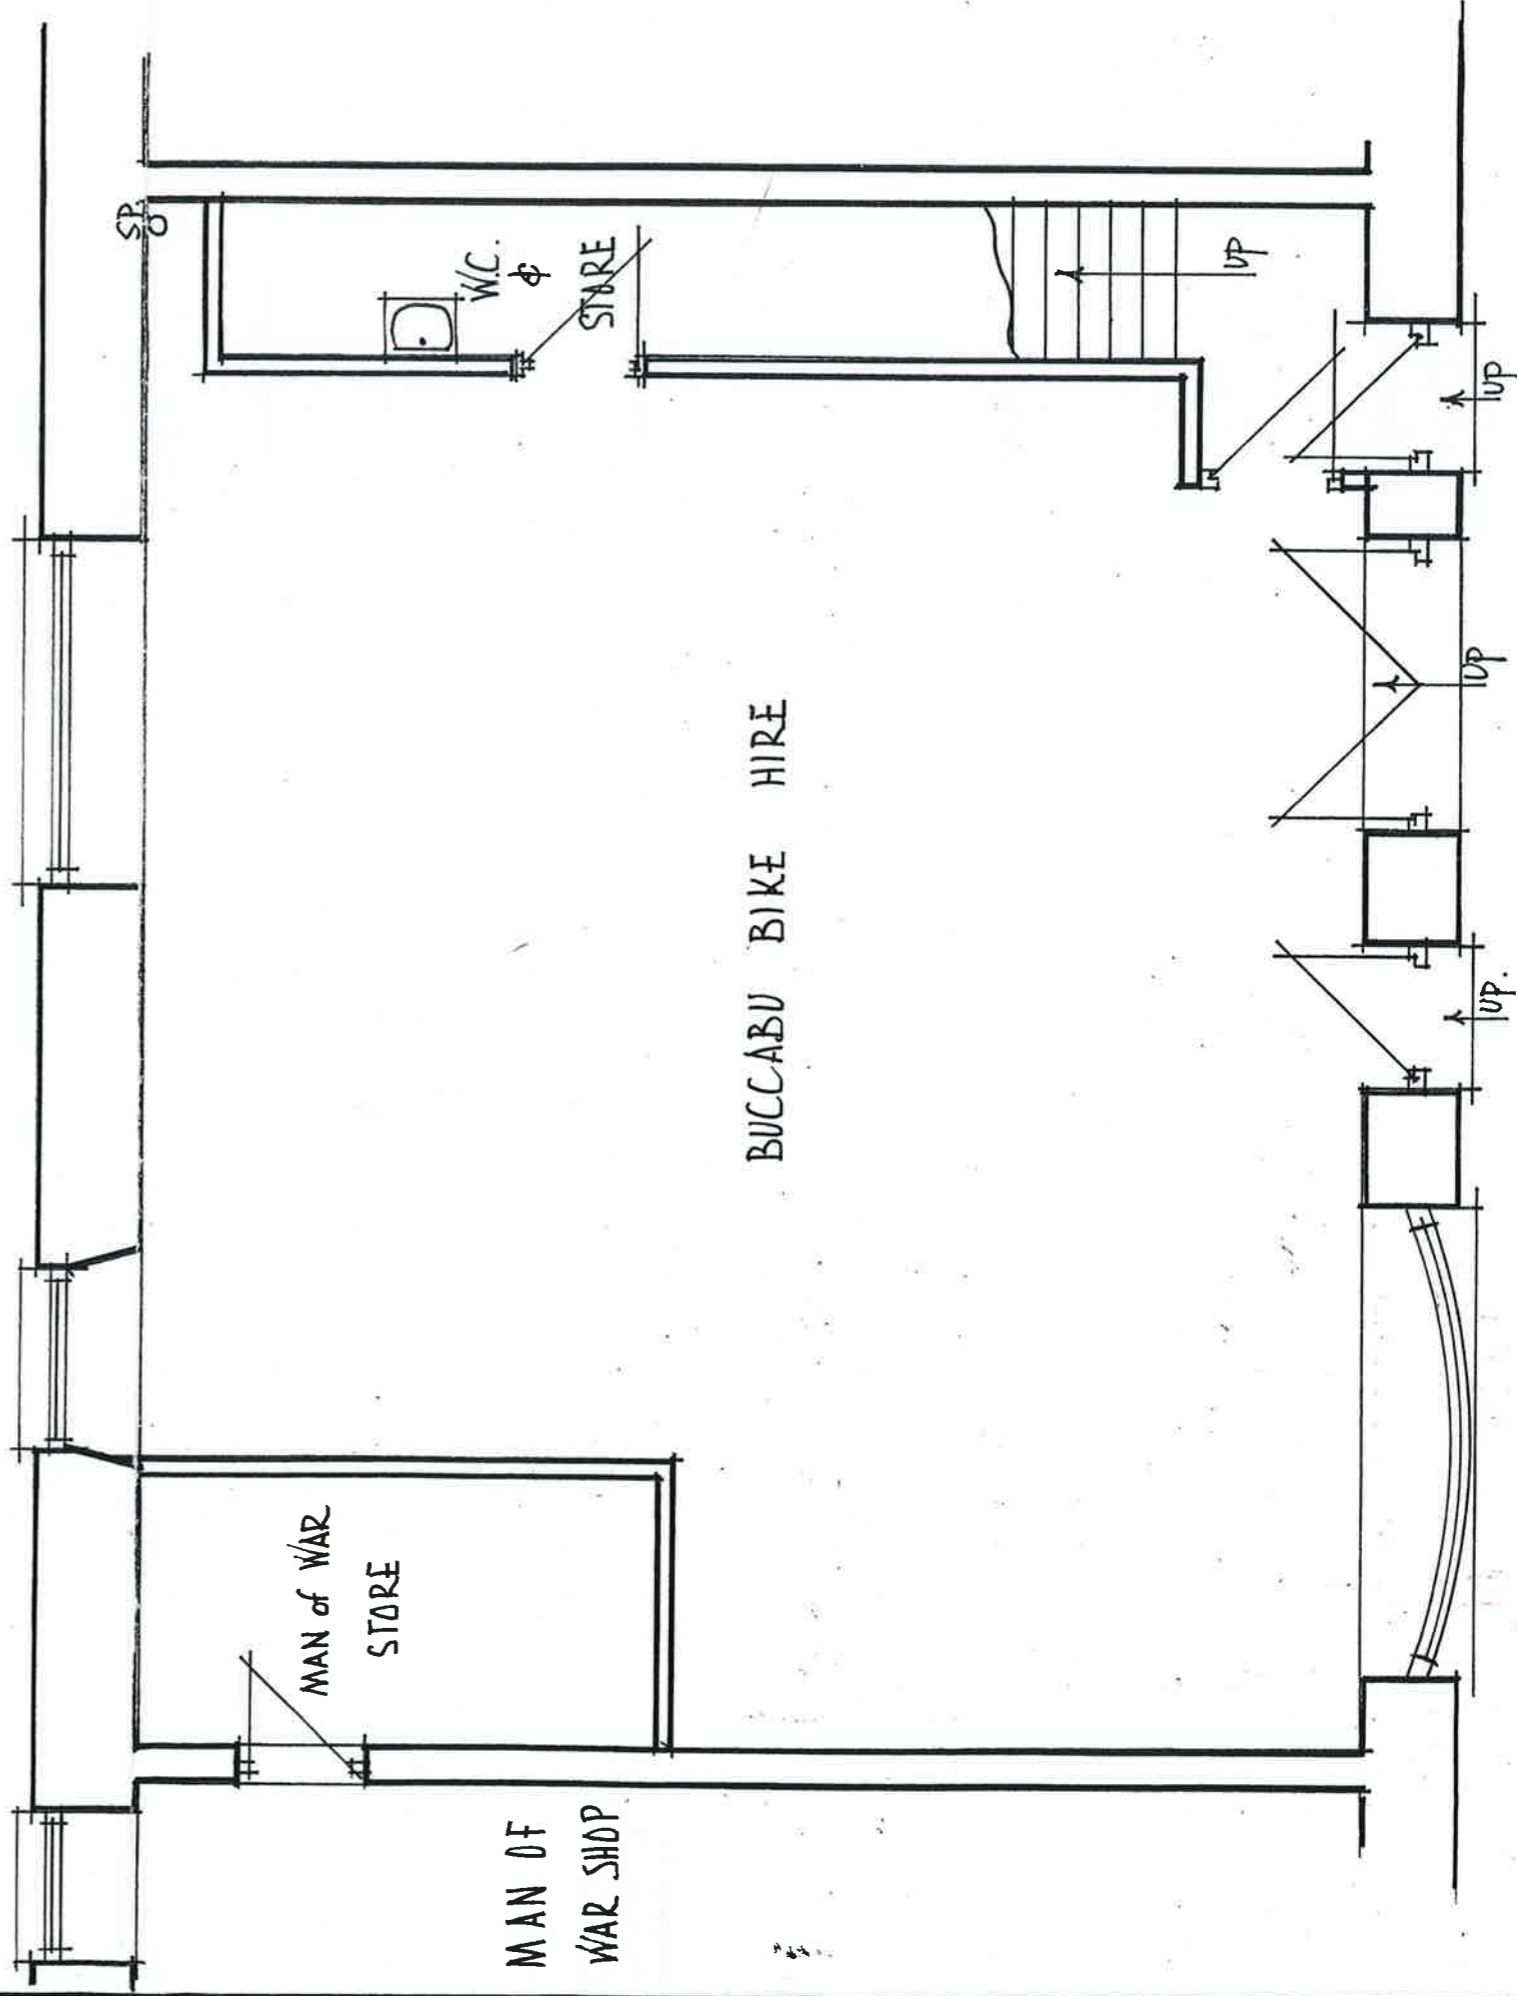

EXISTING GROUND FLOOR

SL-B-1