



CHURCH STREET

SITE PLAN

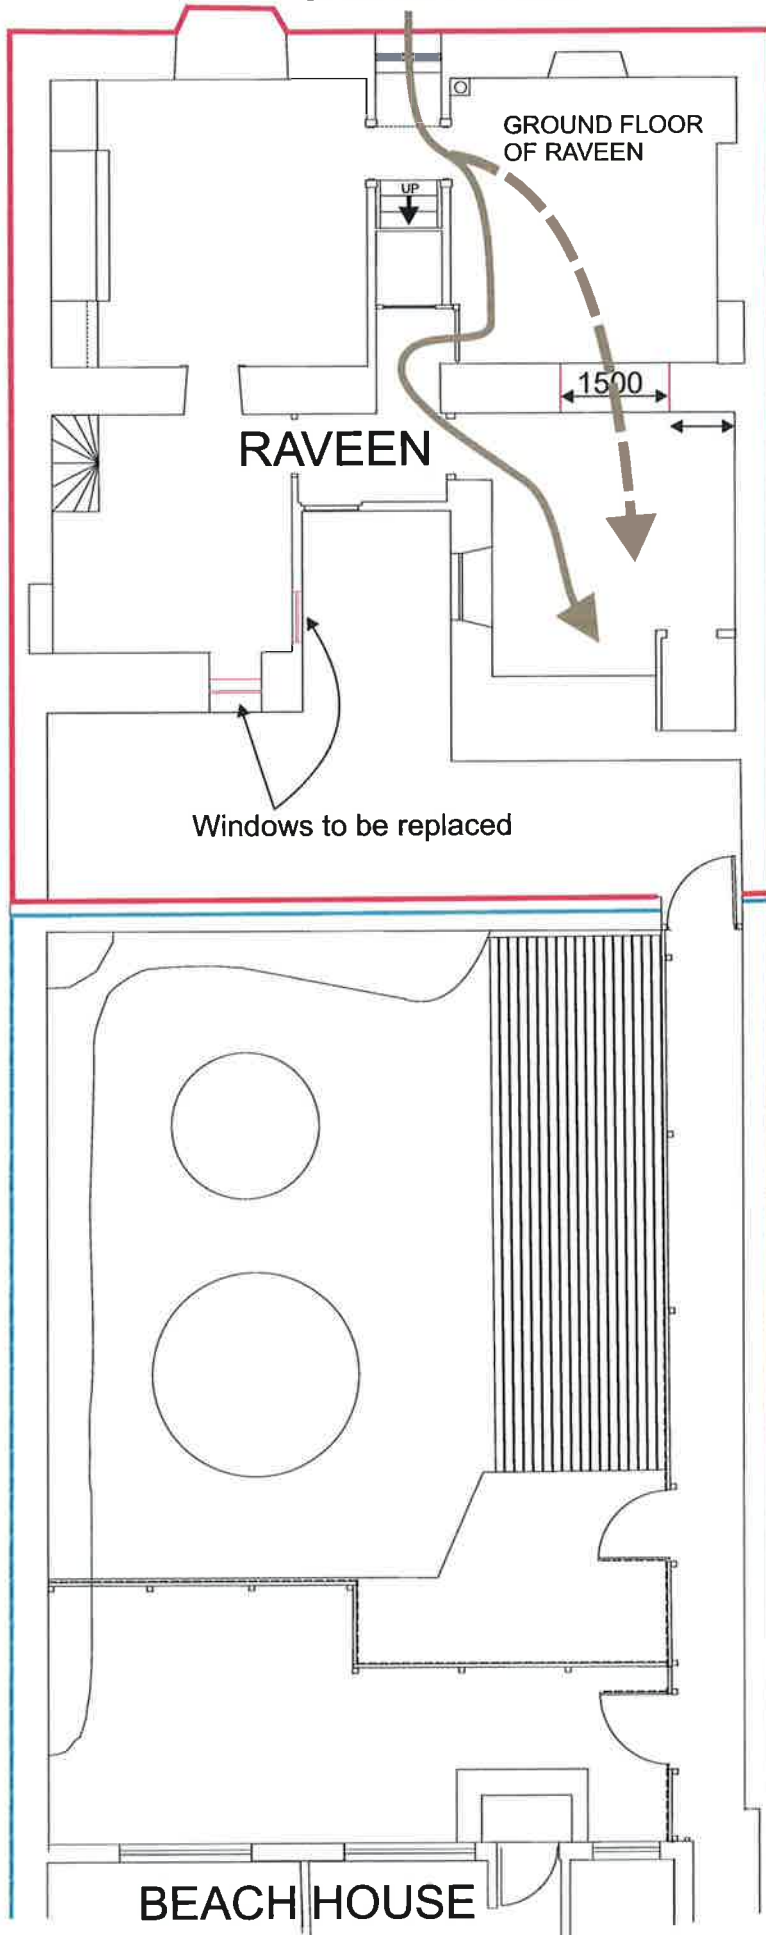

Notes

New opening will be supported by 5 x 1.83m 150 x 100 RSJ's. Reveals and corners to be made good, plastered and painted to match existing.

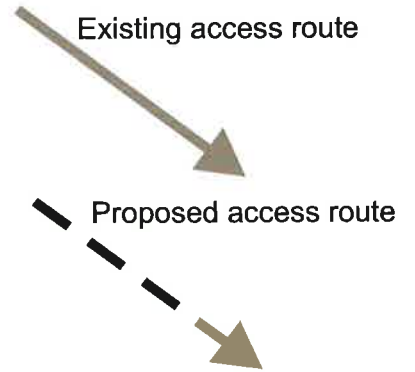

RECEIVED BY THE
PLANNING DEPARTMENT
16 FEB 2015

Scale 1:100

Copyright
Simon Getliffe Associates
February 2015