



BUCCABU BIKE HIRE STRAND SE MARYS
EXISTING PLAN & ELEVATION - S. LEWIS ESQ.

DATE OCT. 2014 SCALE 1:100 & 1:50.

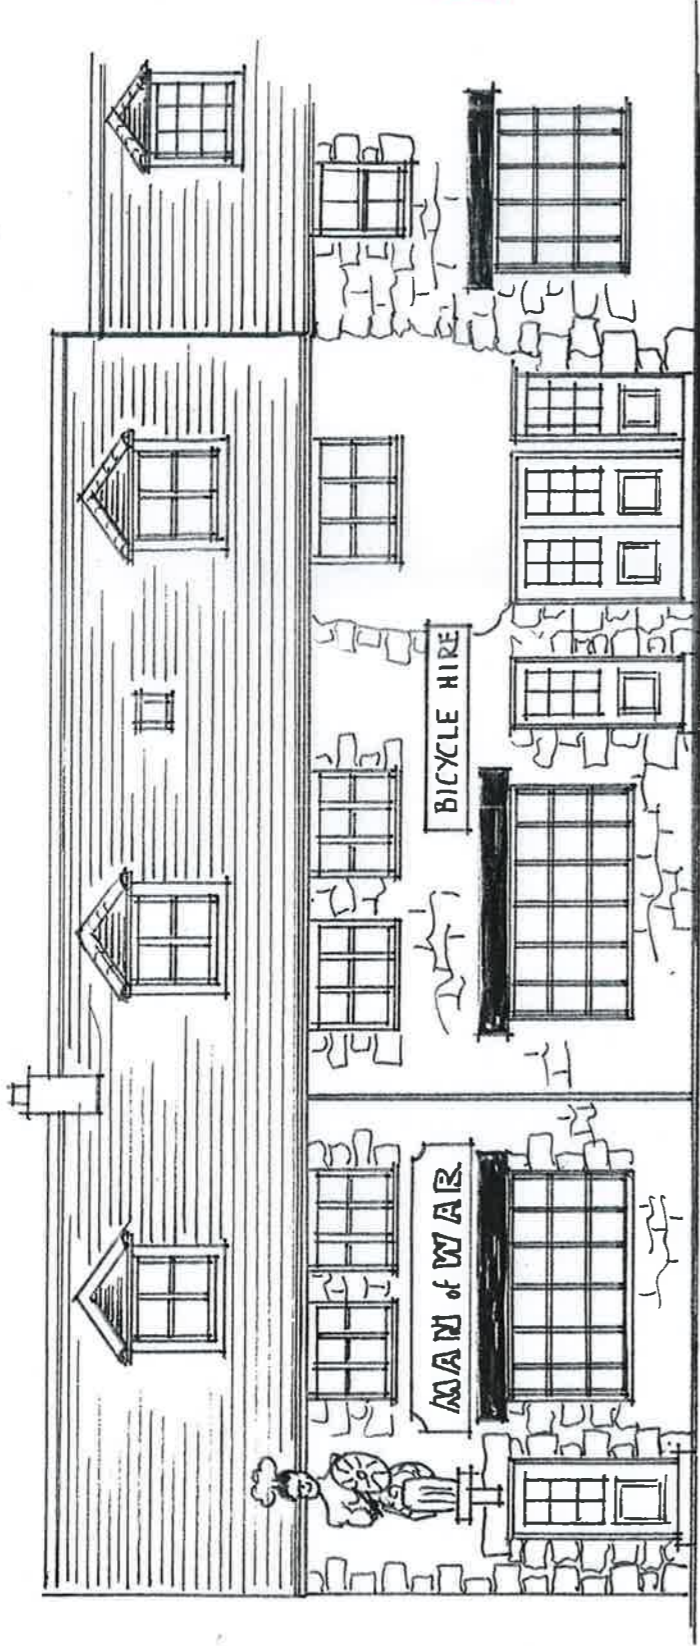

RECEIVED BY THE
PLANNING DEPARTMENT
27 MAR 2015

EXISTING FRONT ELEVATION

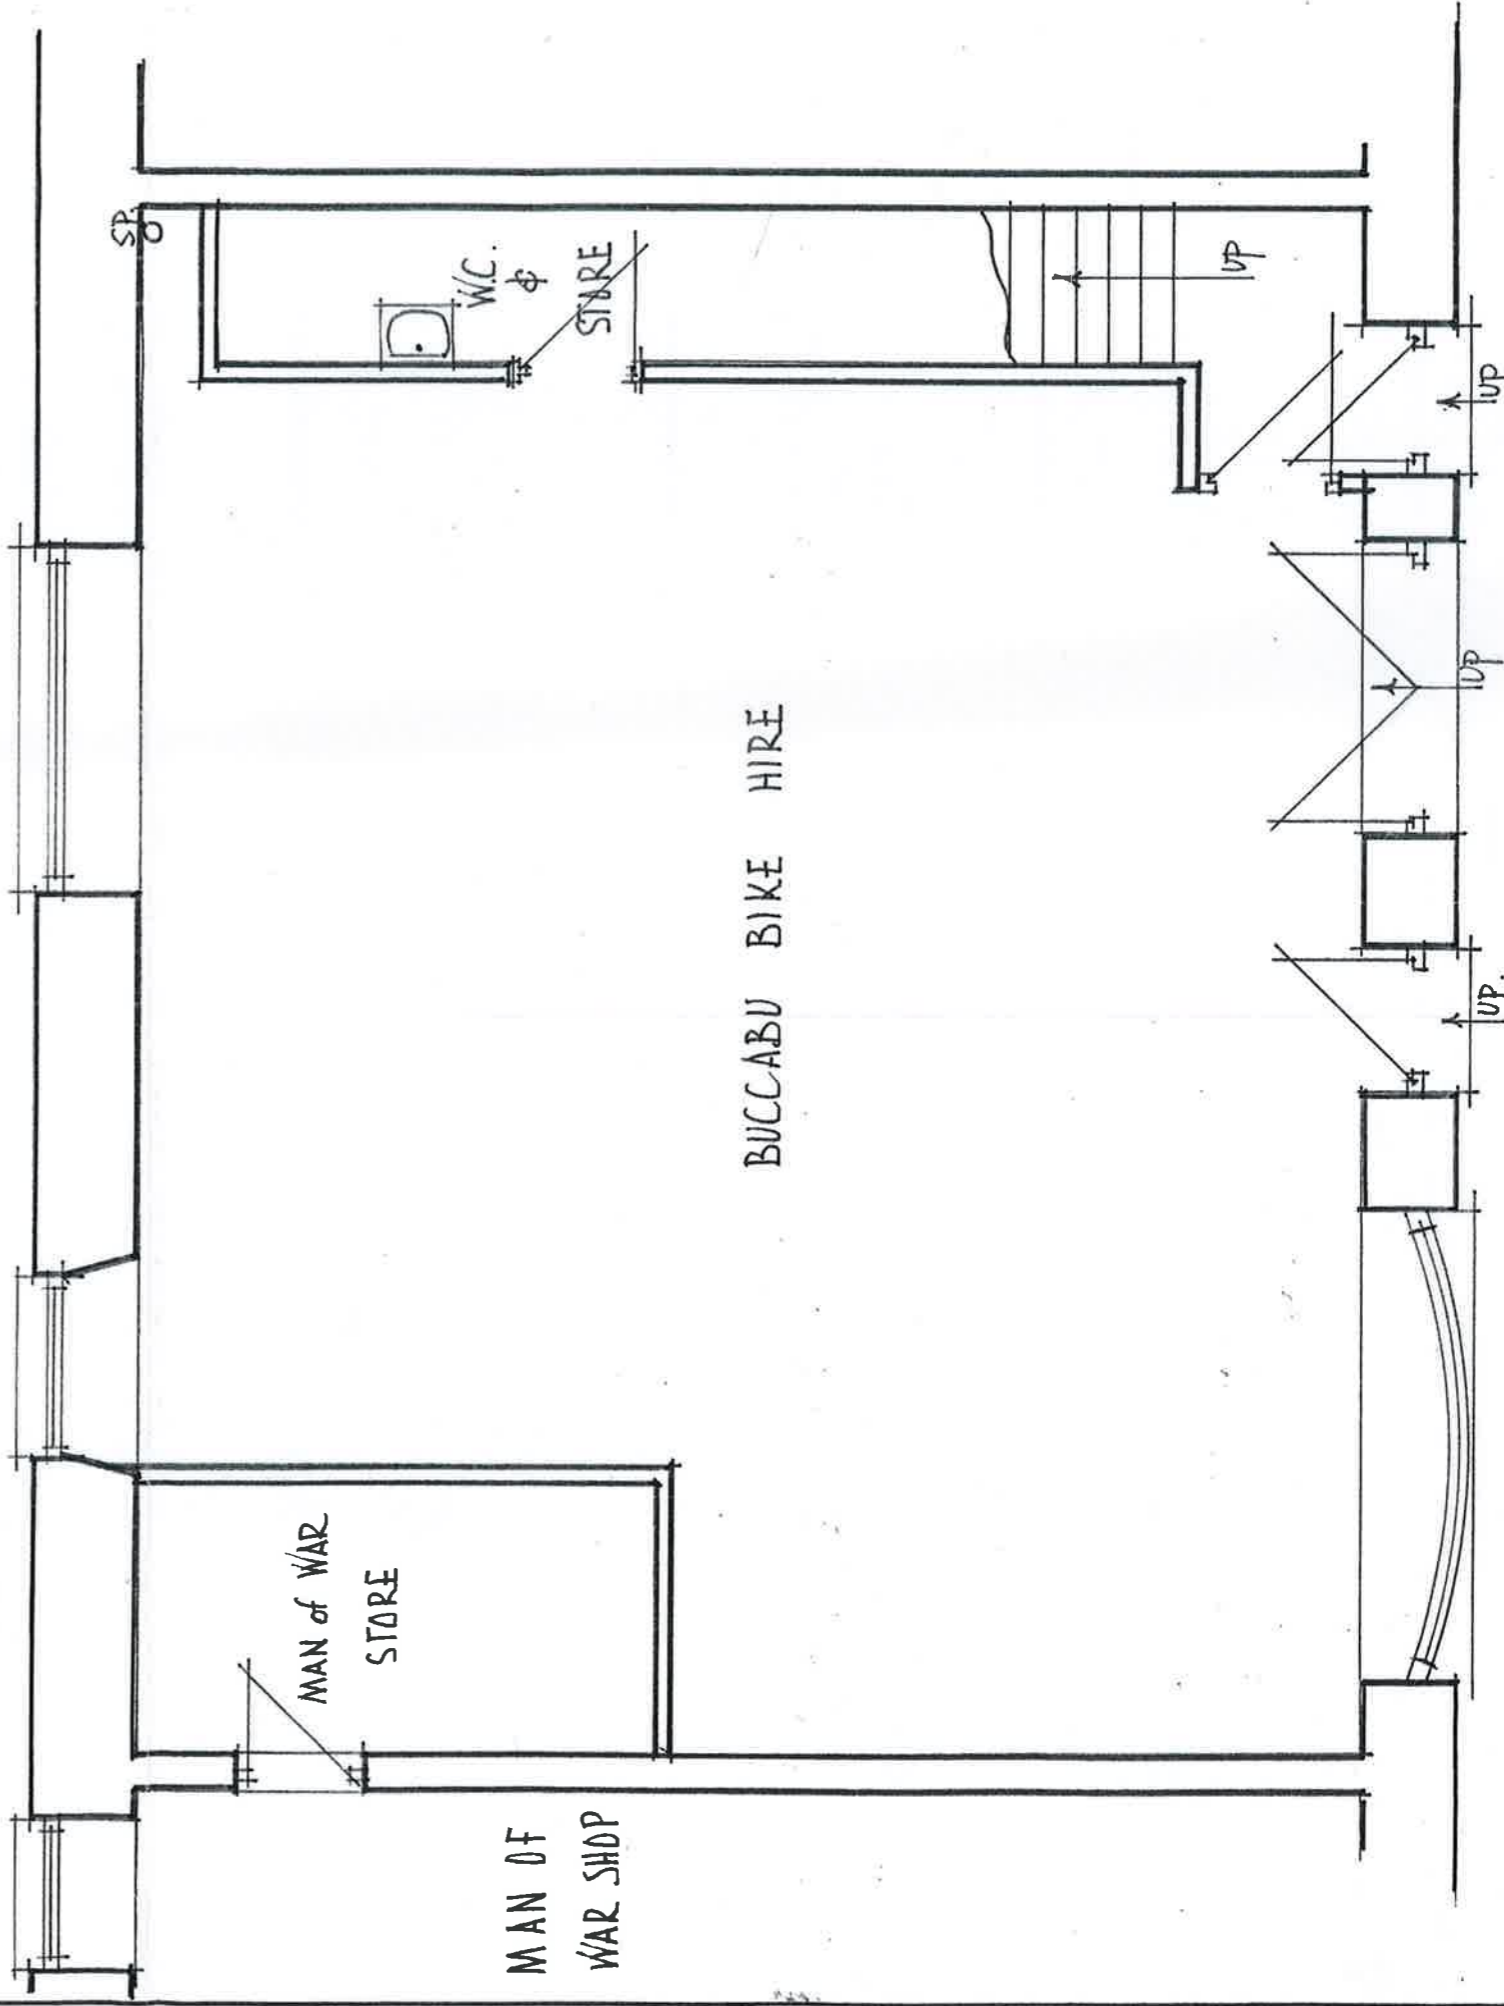

EXISTING GROUND FLOOR

SL-B-1