


# GIBSON KYNE SHOPS GARRISON LANE ST. MARYS

MR & MRS P. KYNE


T.J. HIRON  
CLOWDISLEY  
ST. MARYS  
tel 01720 422563

RECEIVED BY THE  
PLANNING DEPARTMENT  
16 JUL 2015

## FIRST FLOOR

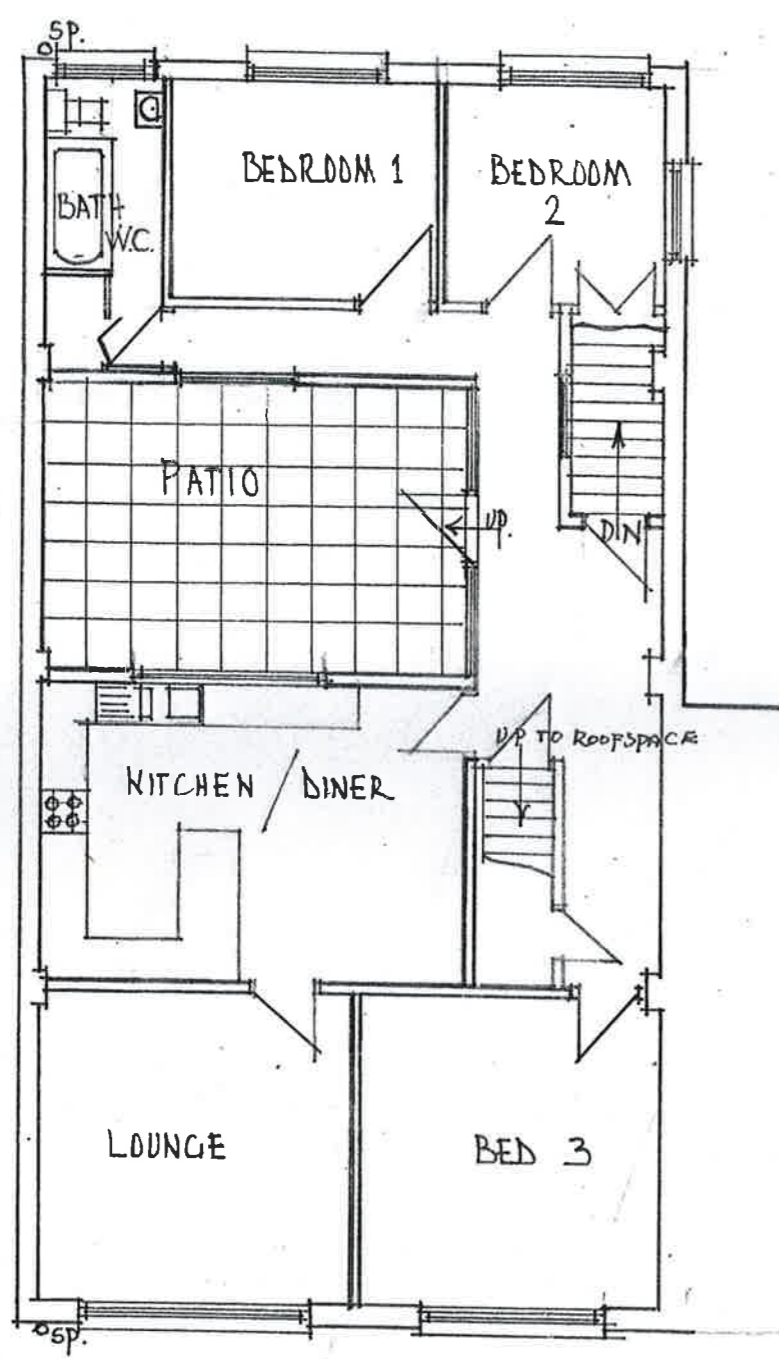

## GROUND FLOOR

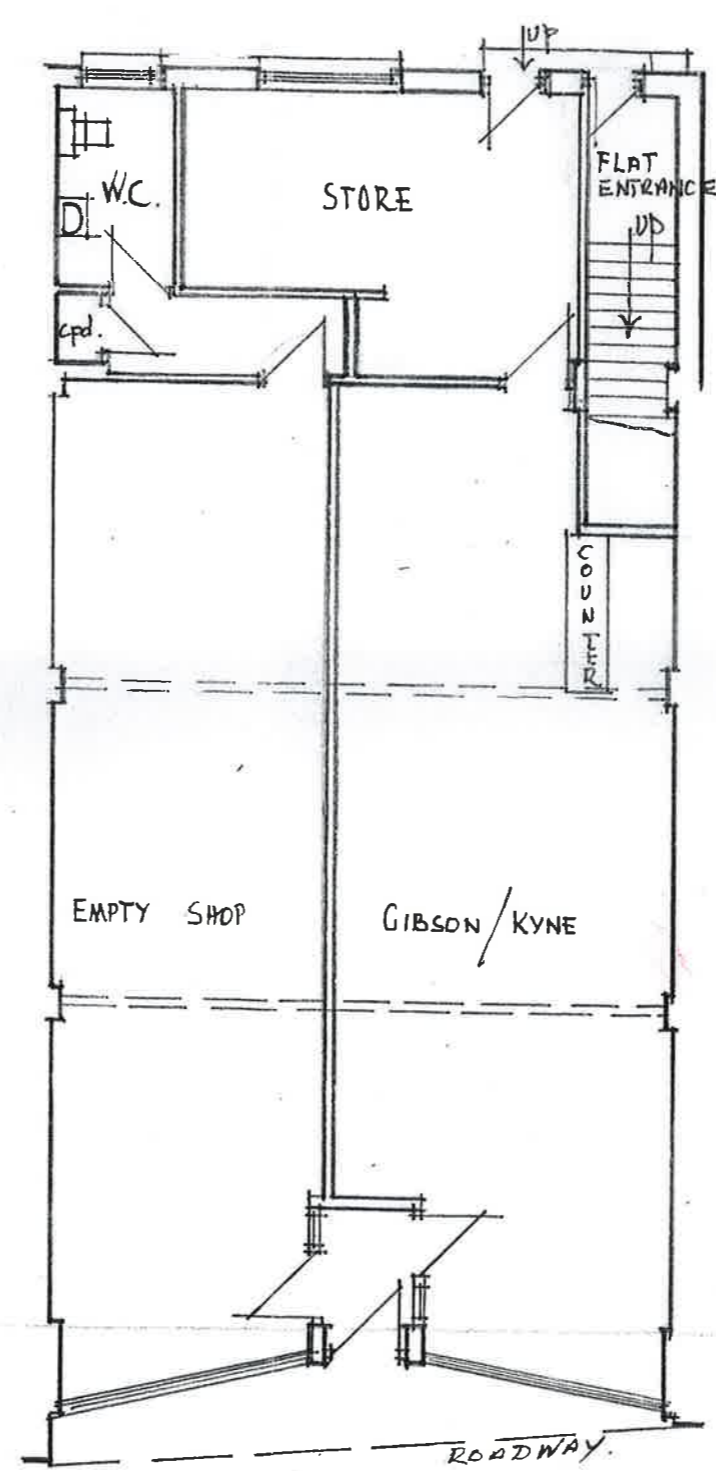

FRONT ELEVATION



REAR ELEVATION

SCALE 1:100  
DATE JULY 2015

GK-S-1