

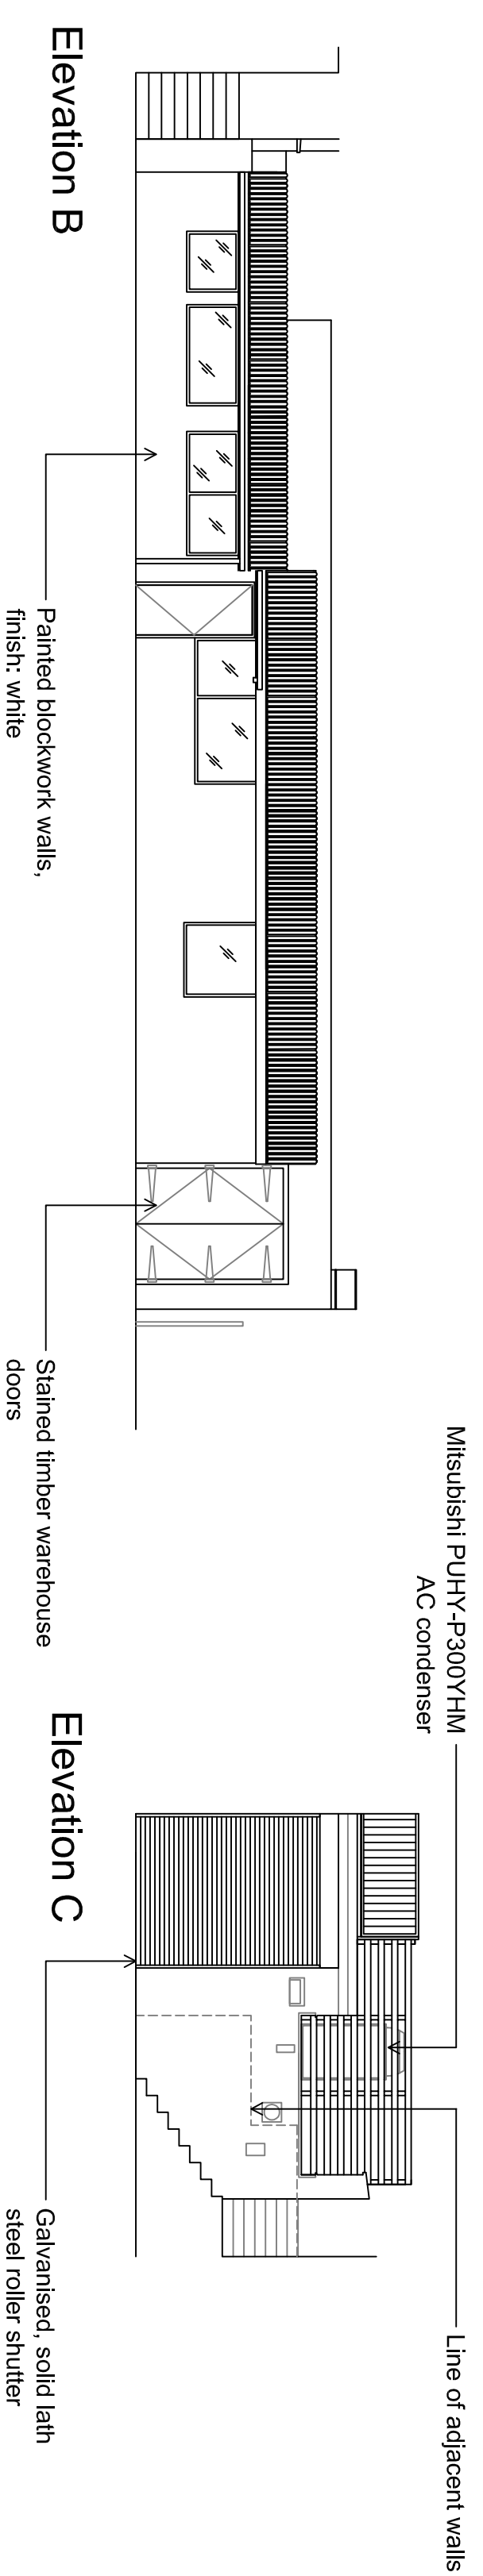
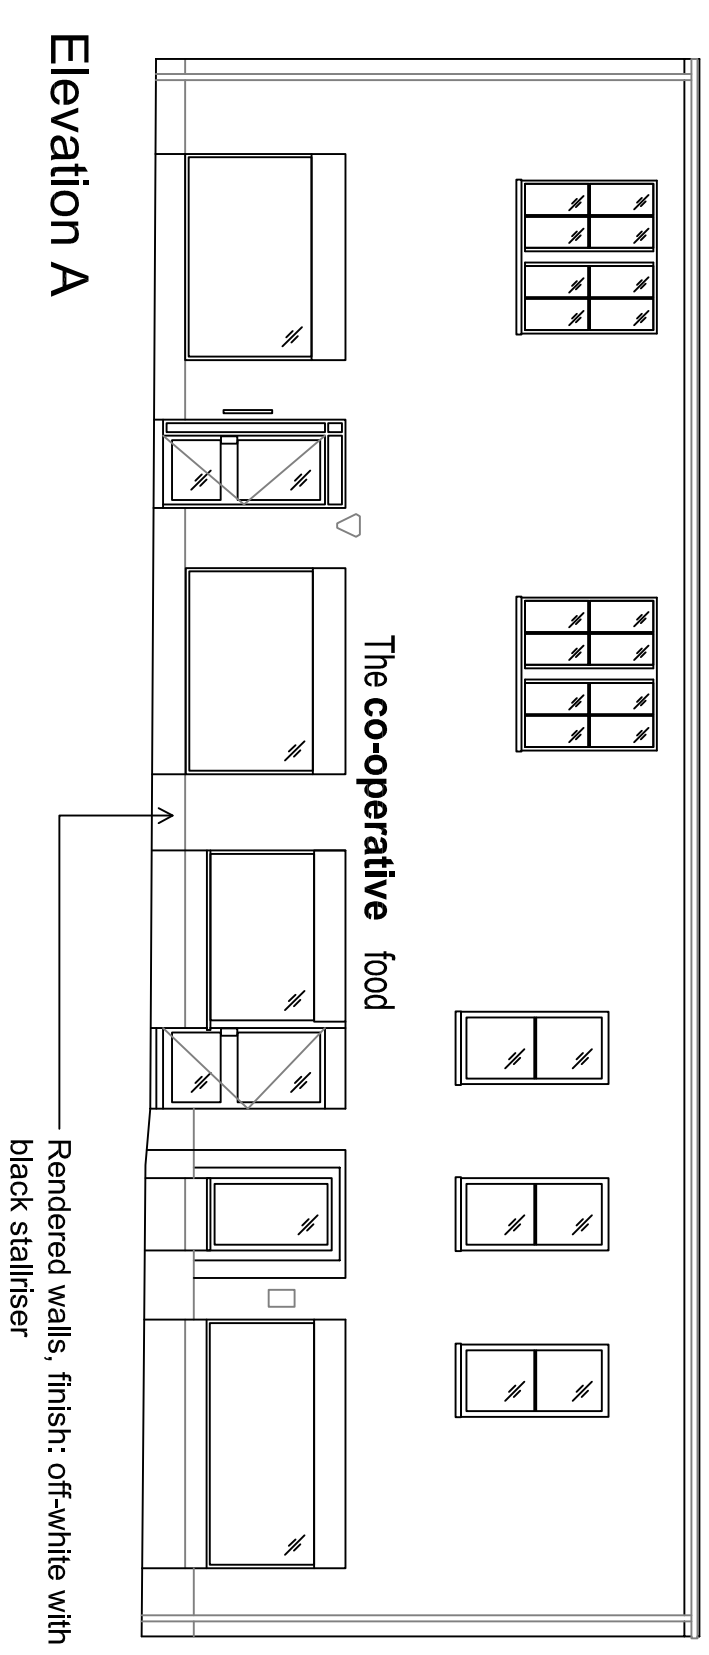


Ground floor plan

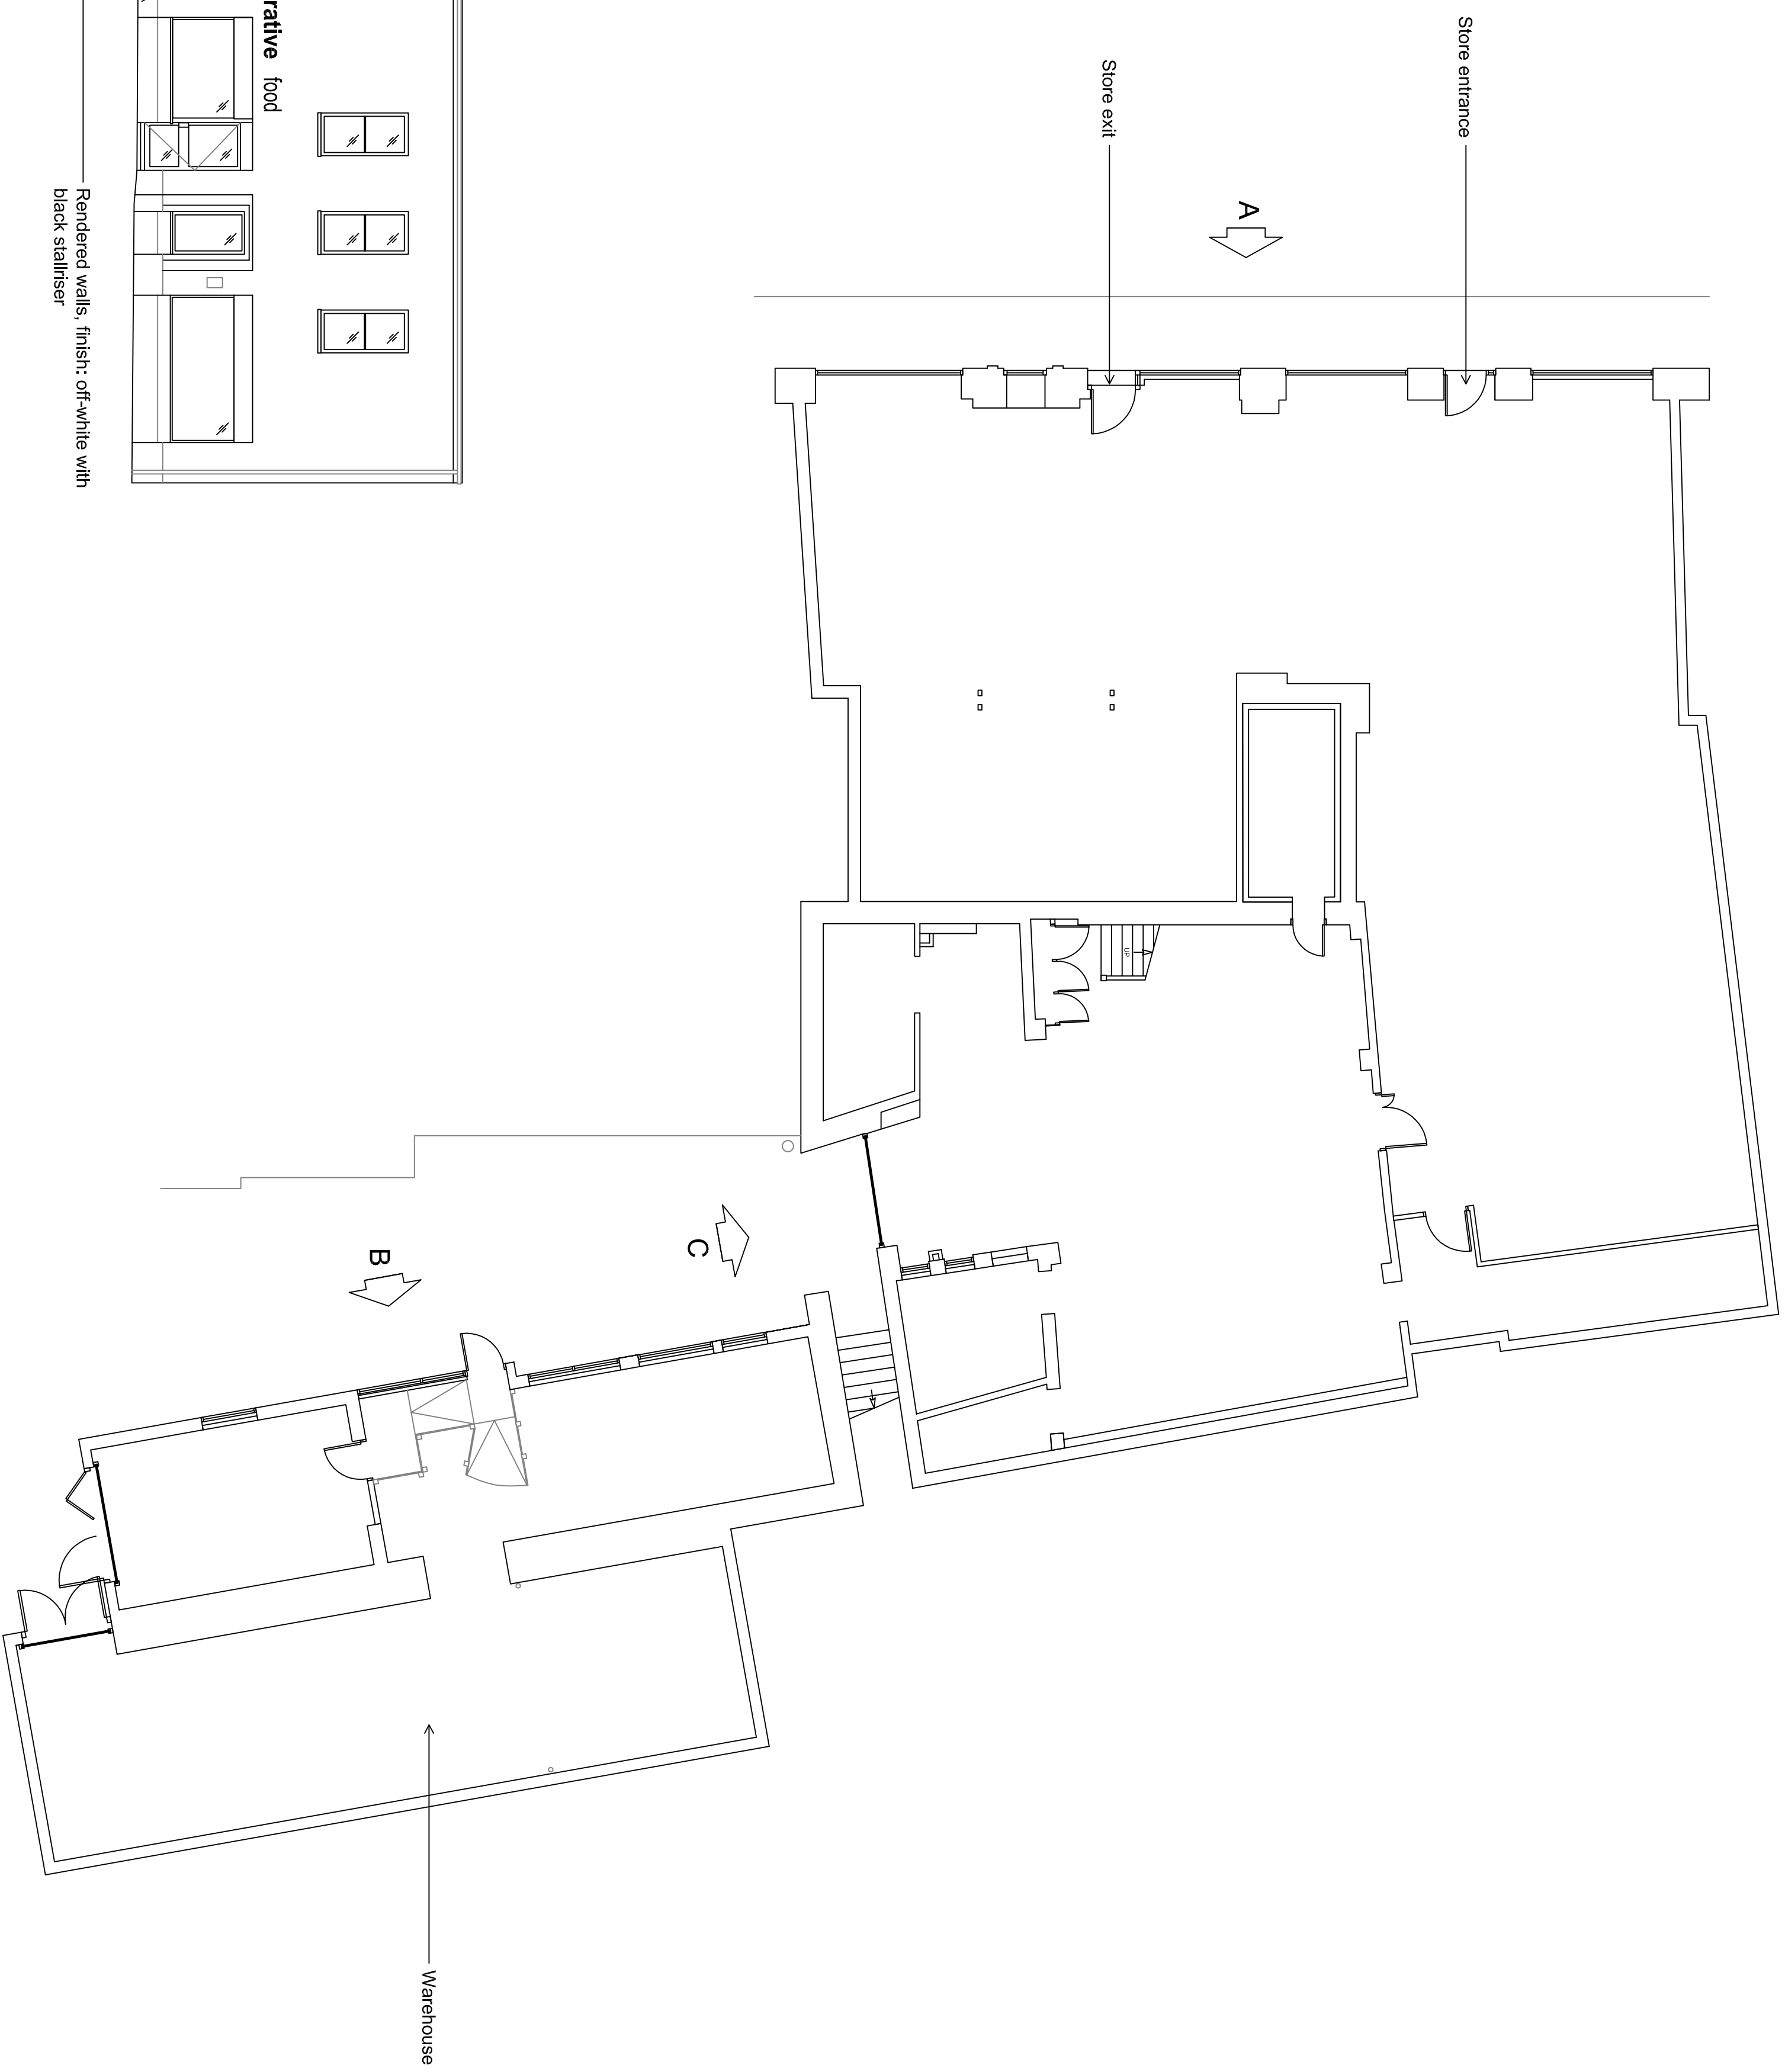

EXISTING DETAILS

REVISION

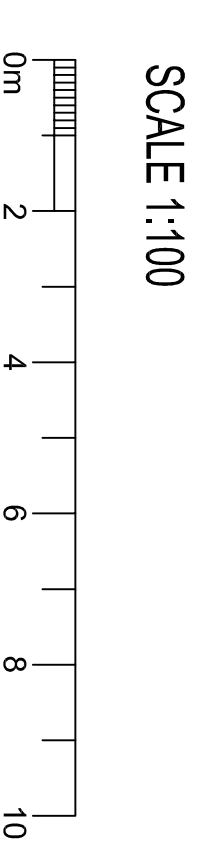

© THE CONTENTS OF THIS DRAWING REMAIN THE SOLE PROPERTY OF WELLSFIELD ASSOCIATES AND MUST NOT BE COPIED OR REPRODUCED WITHOUT PRIOR PERMISSION.  
FULL SURVEY NOT CARRIED OUT. DRAWING PRODUCED USING INFORMATION SUPPLIED BY THE CLIENT

**Wellsfield Associates**

80, High Street,  
Faversham,  
SS7 2PB  
Tel: 01702 551123  
Fax: 01702 558630  
mail@wellsfieldassociates.co.uk

project  
**Co-op Store**  
4 Hugh Street,  
St Marys  
Isles of Scilly  
TR21 0LL.

EXISTING DETAILS

date	drawn
July '15	DAR
scale 1:100@A1	drg no. 2897.02