





Location Plan
1:1250

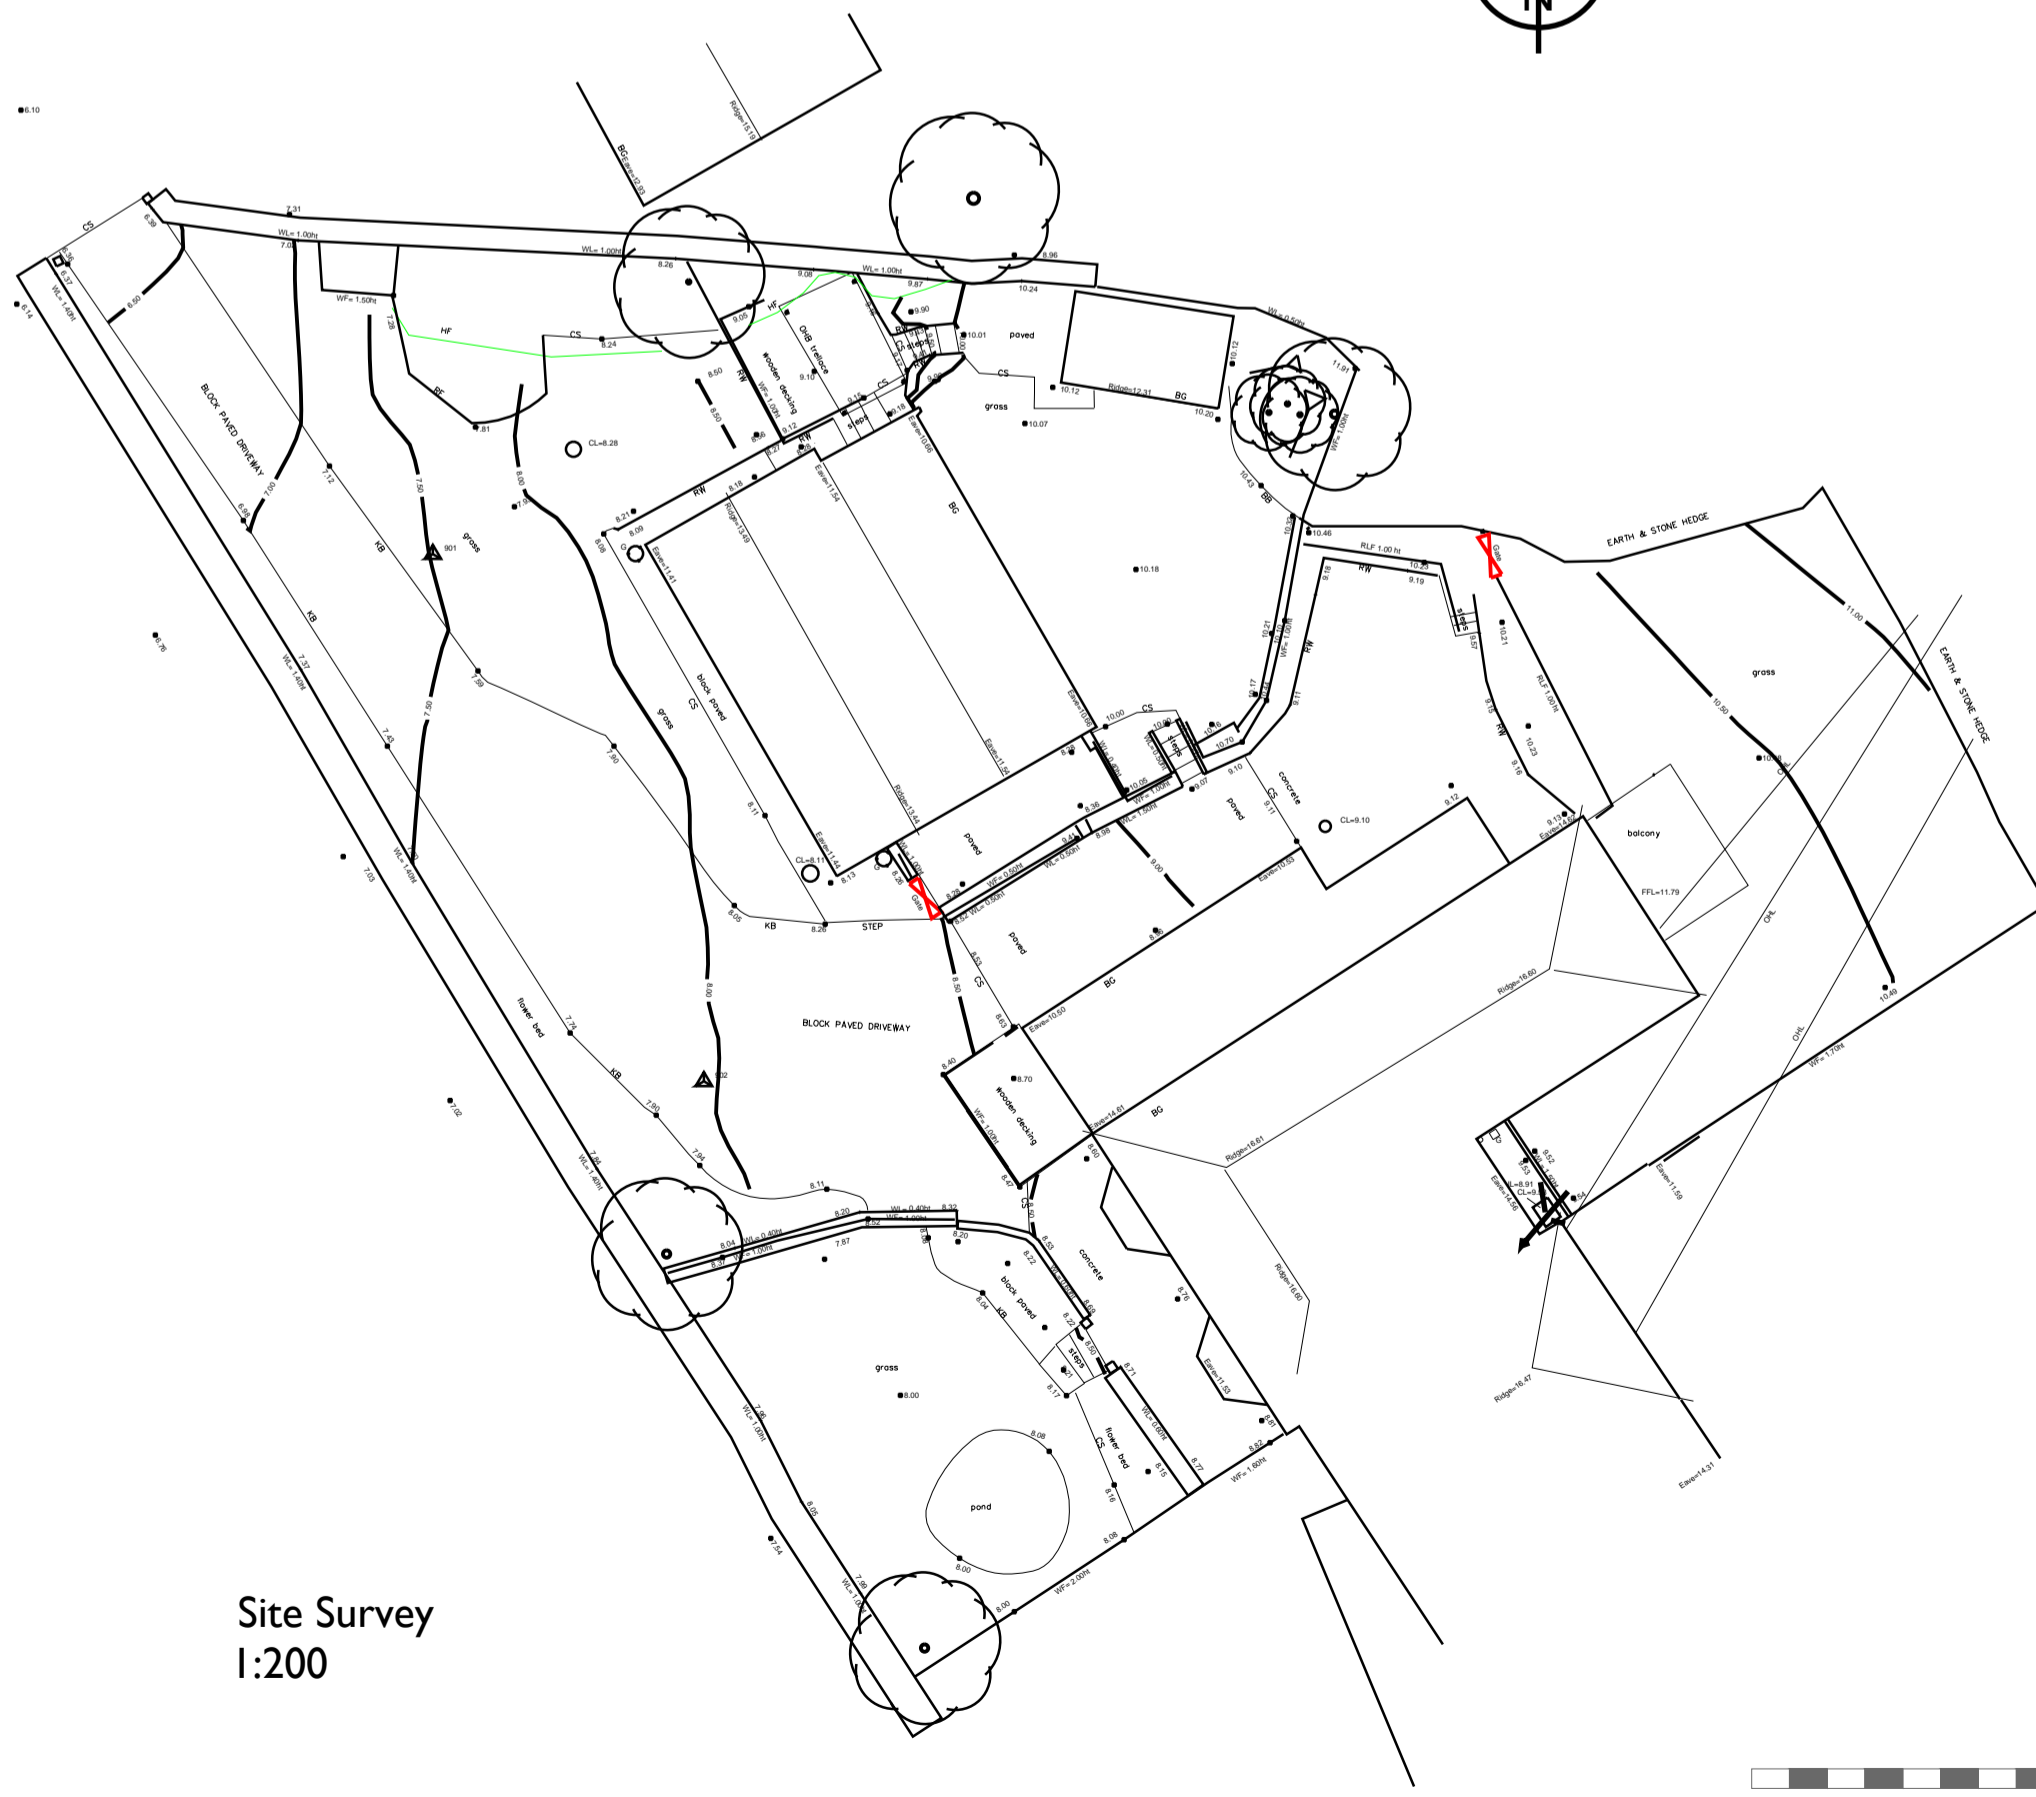

Site Survey
1:200

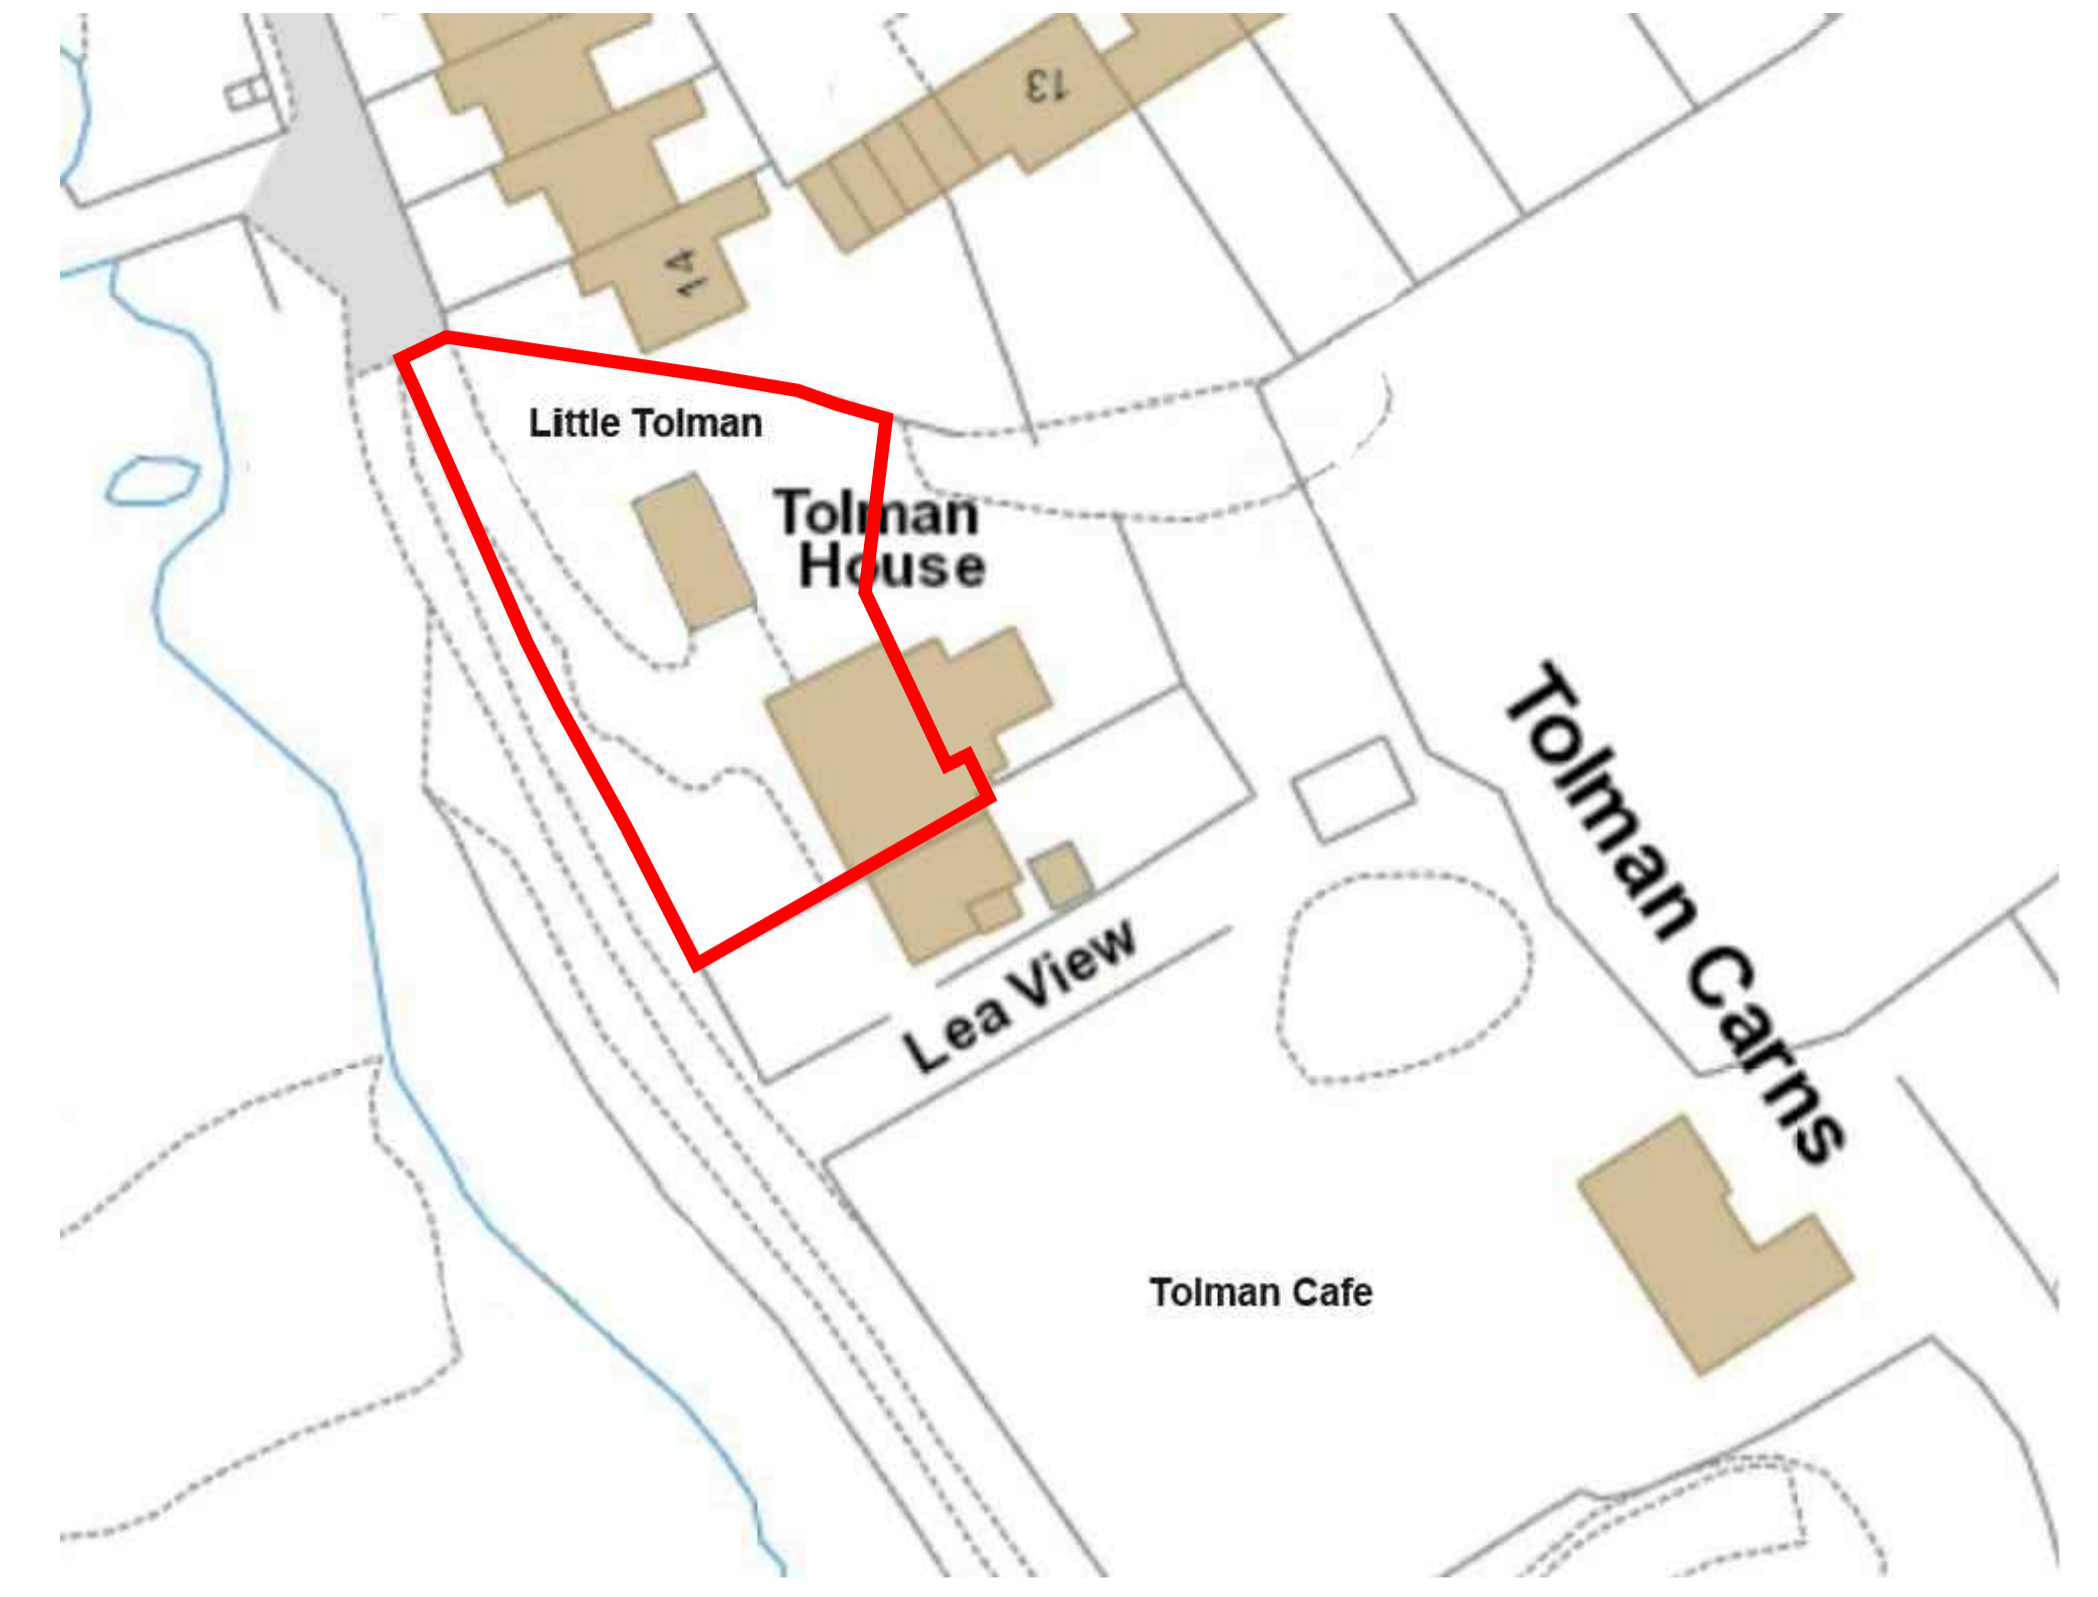

Block Plan
1:500

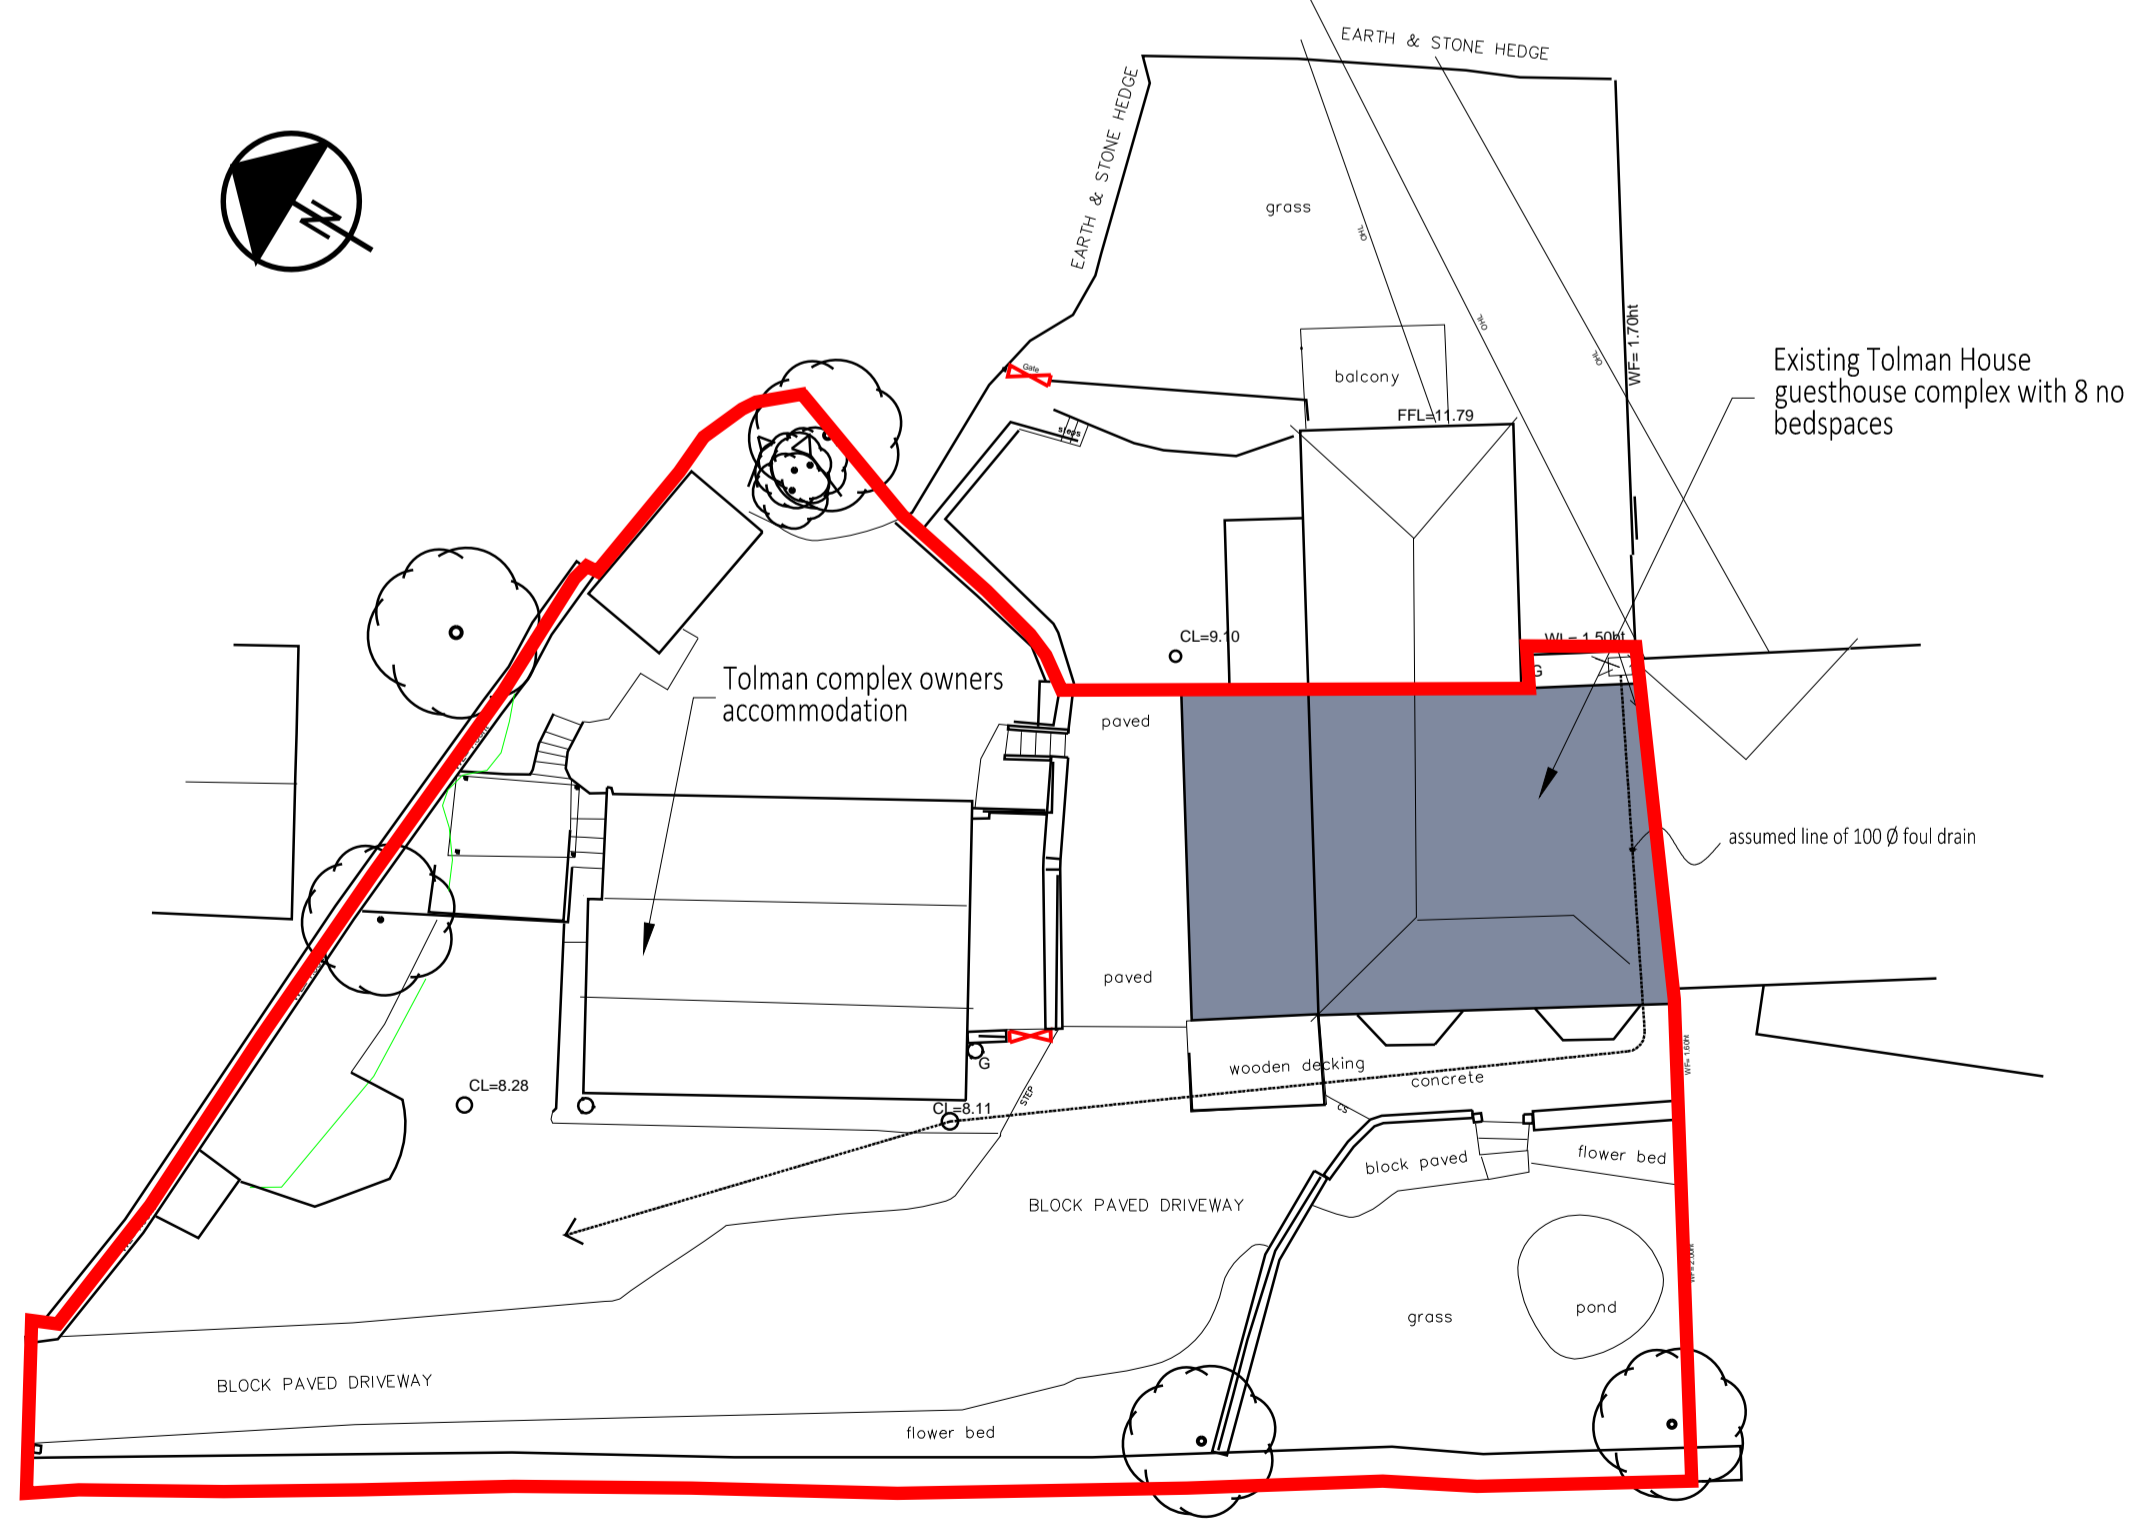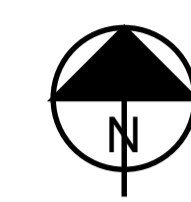

Site Plan
1:200

rlt architects

Notes
 1. This drawing is the copyright of the architects and may not be reproduced without licence.
 2. This drawing should not be scaled for construction purposes, only figured dimensions worked from.
 3. All dimensions and levels are to be checked on site prior to commencement of any work and any discrepancies to be reported to the architect.
 4. This drawing is for design and planning purposes only.

Stage	PLANNING APPLICATION	
Client	Mr & Mrs G GROTTICK	
Project	TOLMAN HOUSE, ST MARY'S, ISLE OF SCILLY	
Title	LOCATION & BLOCK PLAN SITE SURVEY & SITE PLAN	
Revisions	Scale/s	N/A@A1
No. *	Date	July 2015
Date *	Drawn	CL
Initial *	Checked	DL
Project No. 2015/2497	Drawing No. 2497-D-01	Rev. *