
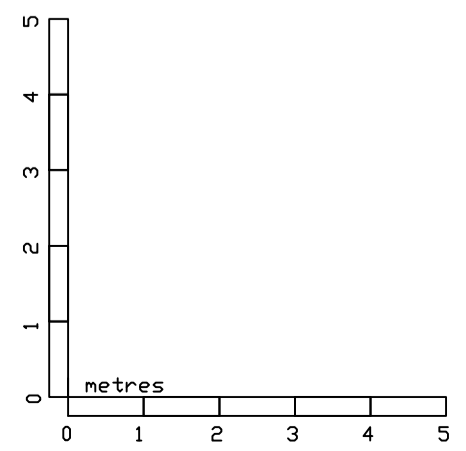
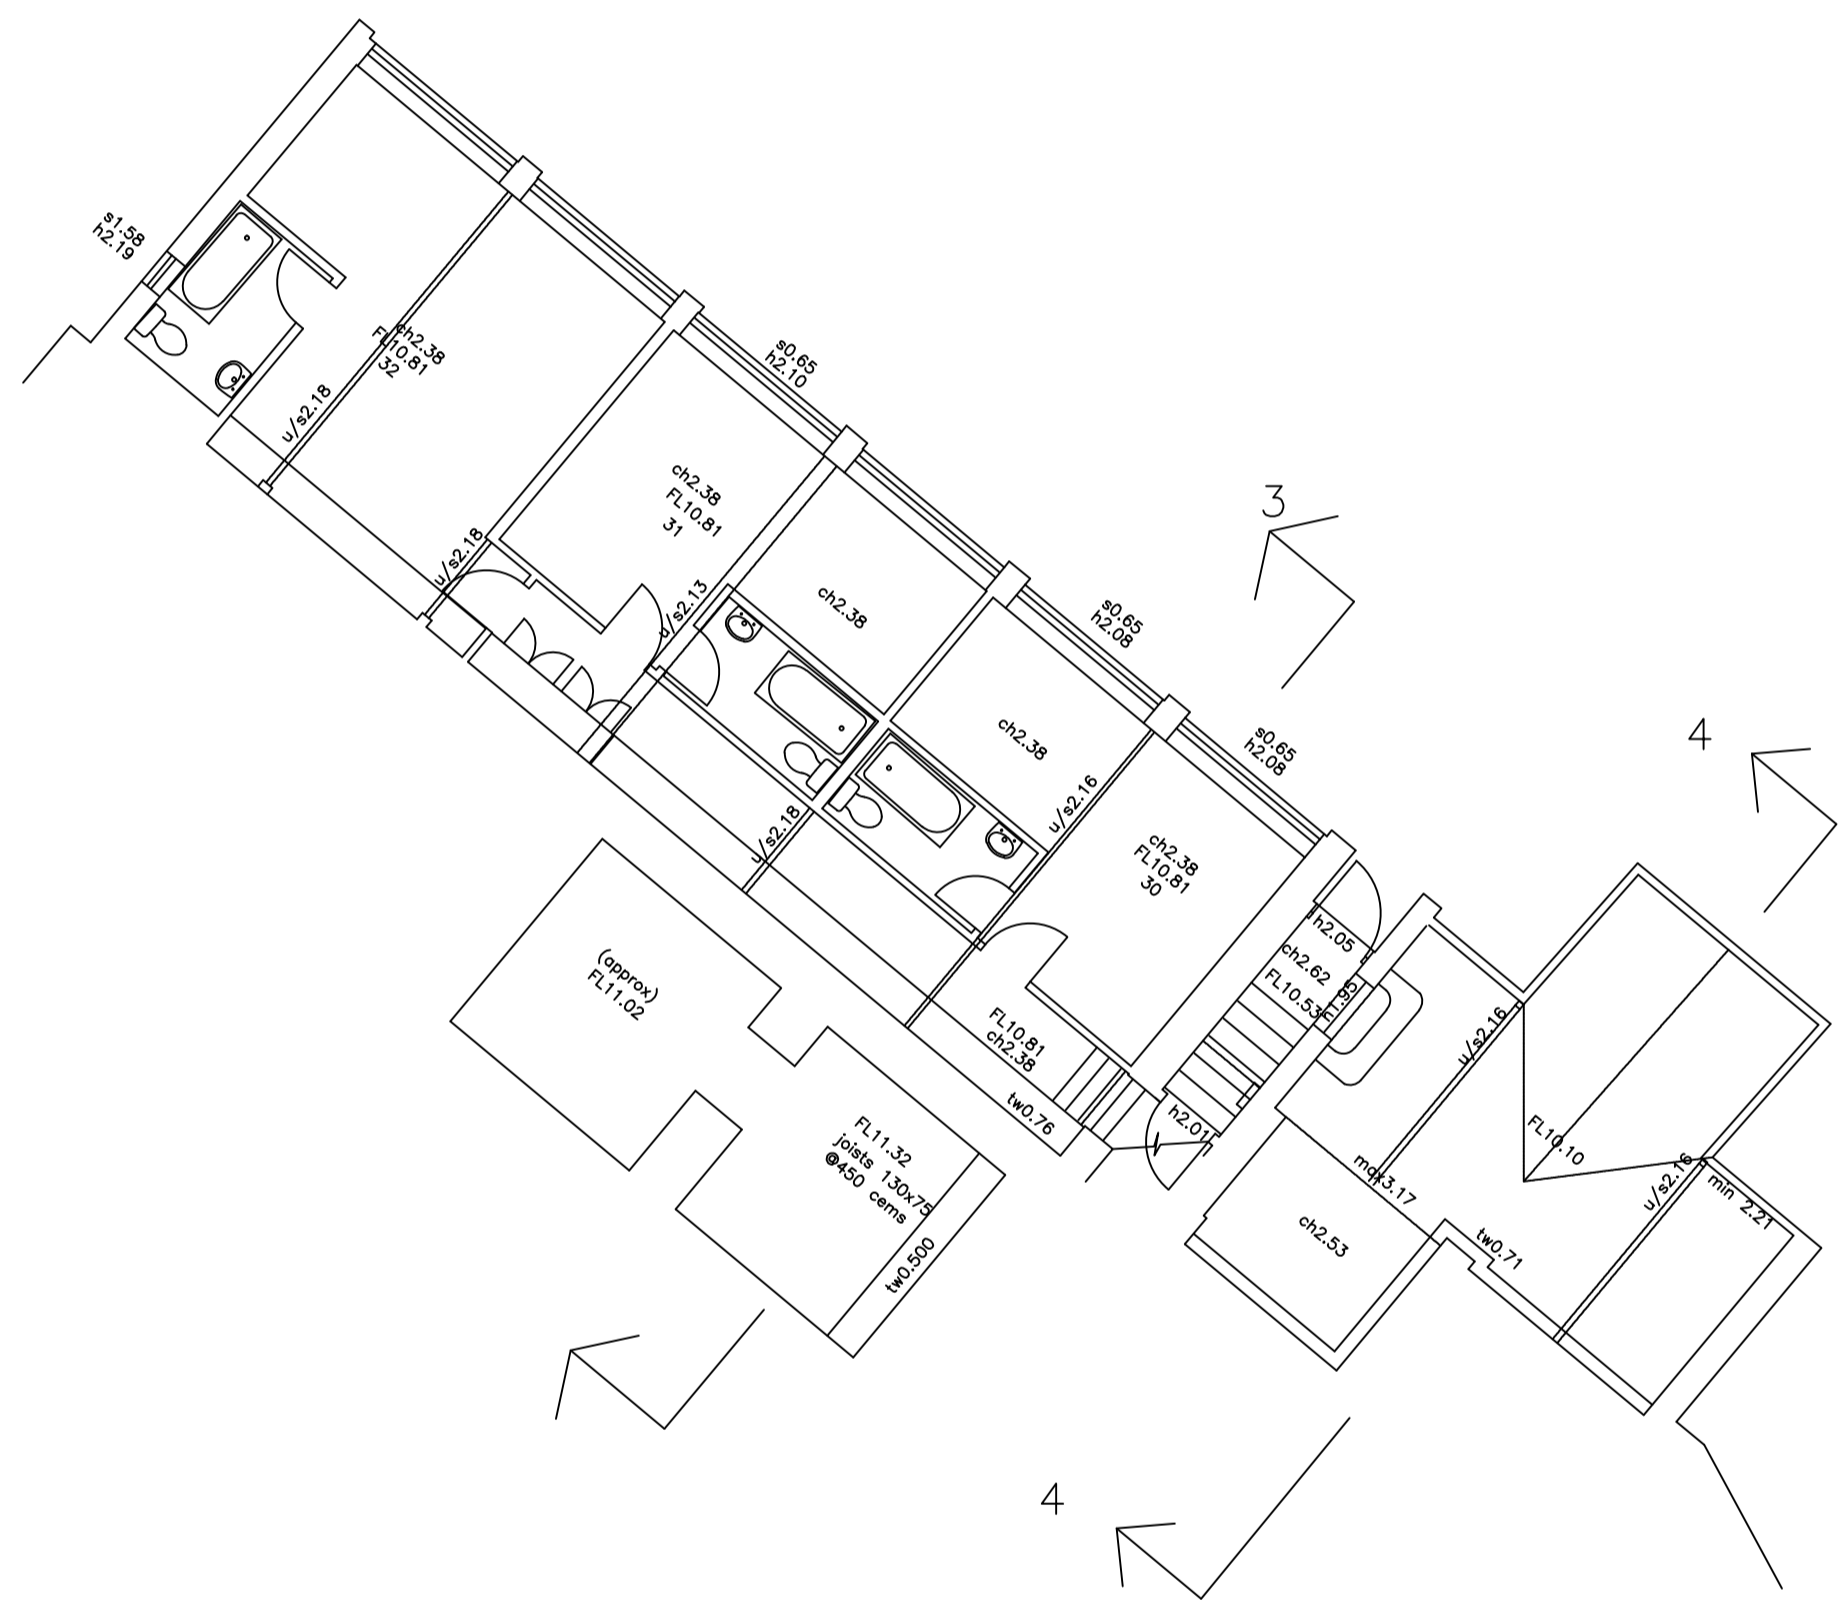


key-
 ch ceiling height
 fl floor level relative to external survey
 h head height from floor
 in insertion heater
 min minimum height from floor
 max maximum height from floor
 s sill height from floor
 u/s height to underside

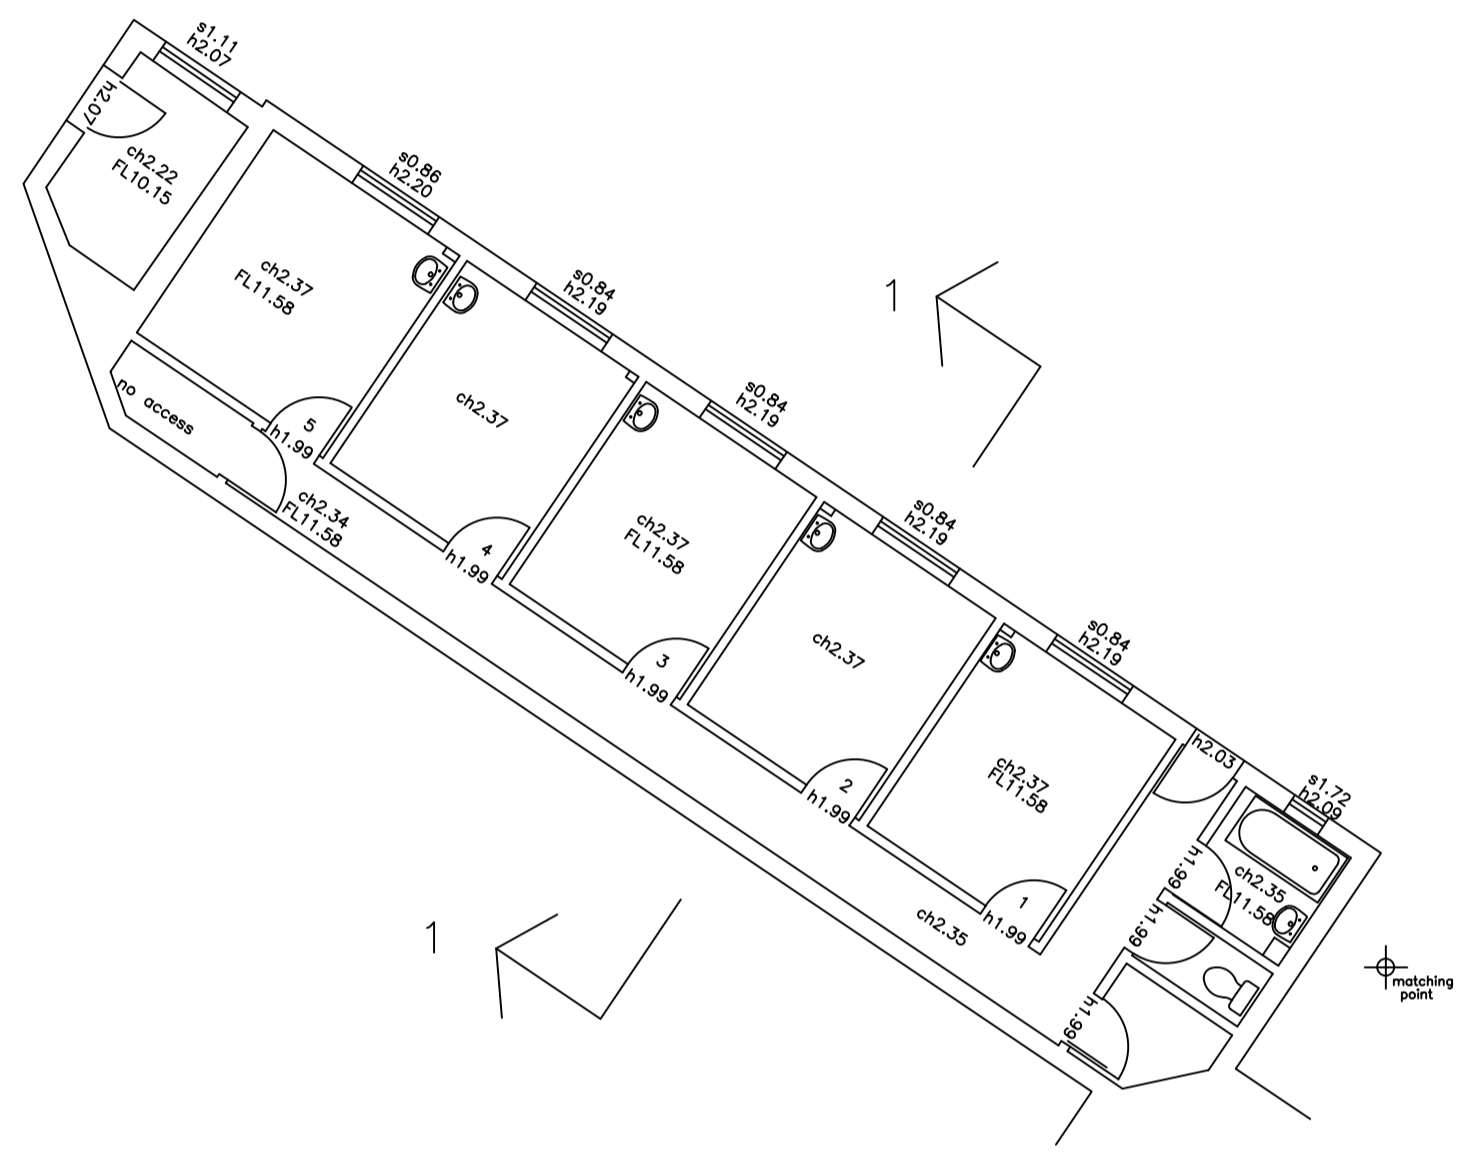

NOTES:
 LEVELS RELATE TO O.S. DATUM

**P STUBBINGTON
 LAND SURVEYS LTD**

THE MEAD
 DURLEY BROOK ROAD
 DURLEY
 SOUTHAMPTON
 HAMPSHIRE
 SO32 2AR
 TEL : 023 8060 1876
 MOBILE -
 07973 348165
 EMAIL -
 PAUL@PSLANDSURVEYS.COM

CONTRACT - TREGARTHEN'S HOTEL
 HUGH TOWN
 ISLES OF SCILLY

TITLE - BASEMENT FLOOR PLAN

SCALE - 1:100 @A1

DRAWING NO. 4926/02

DATE - MARCH 2015

SURVEYOR - PS