


Contractors must check all dimensions on site.  
 Only figured dimensions are to be worked from.  
 Discrepancies are to be reported immediately.

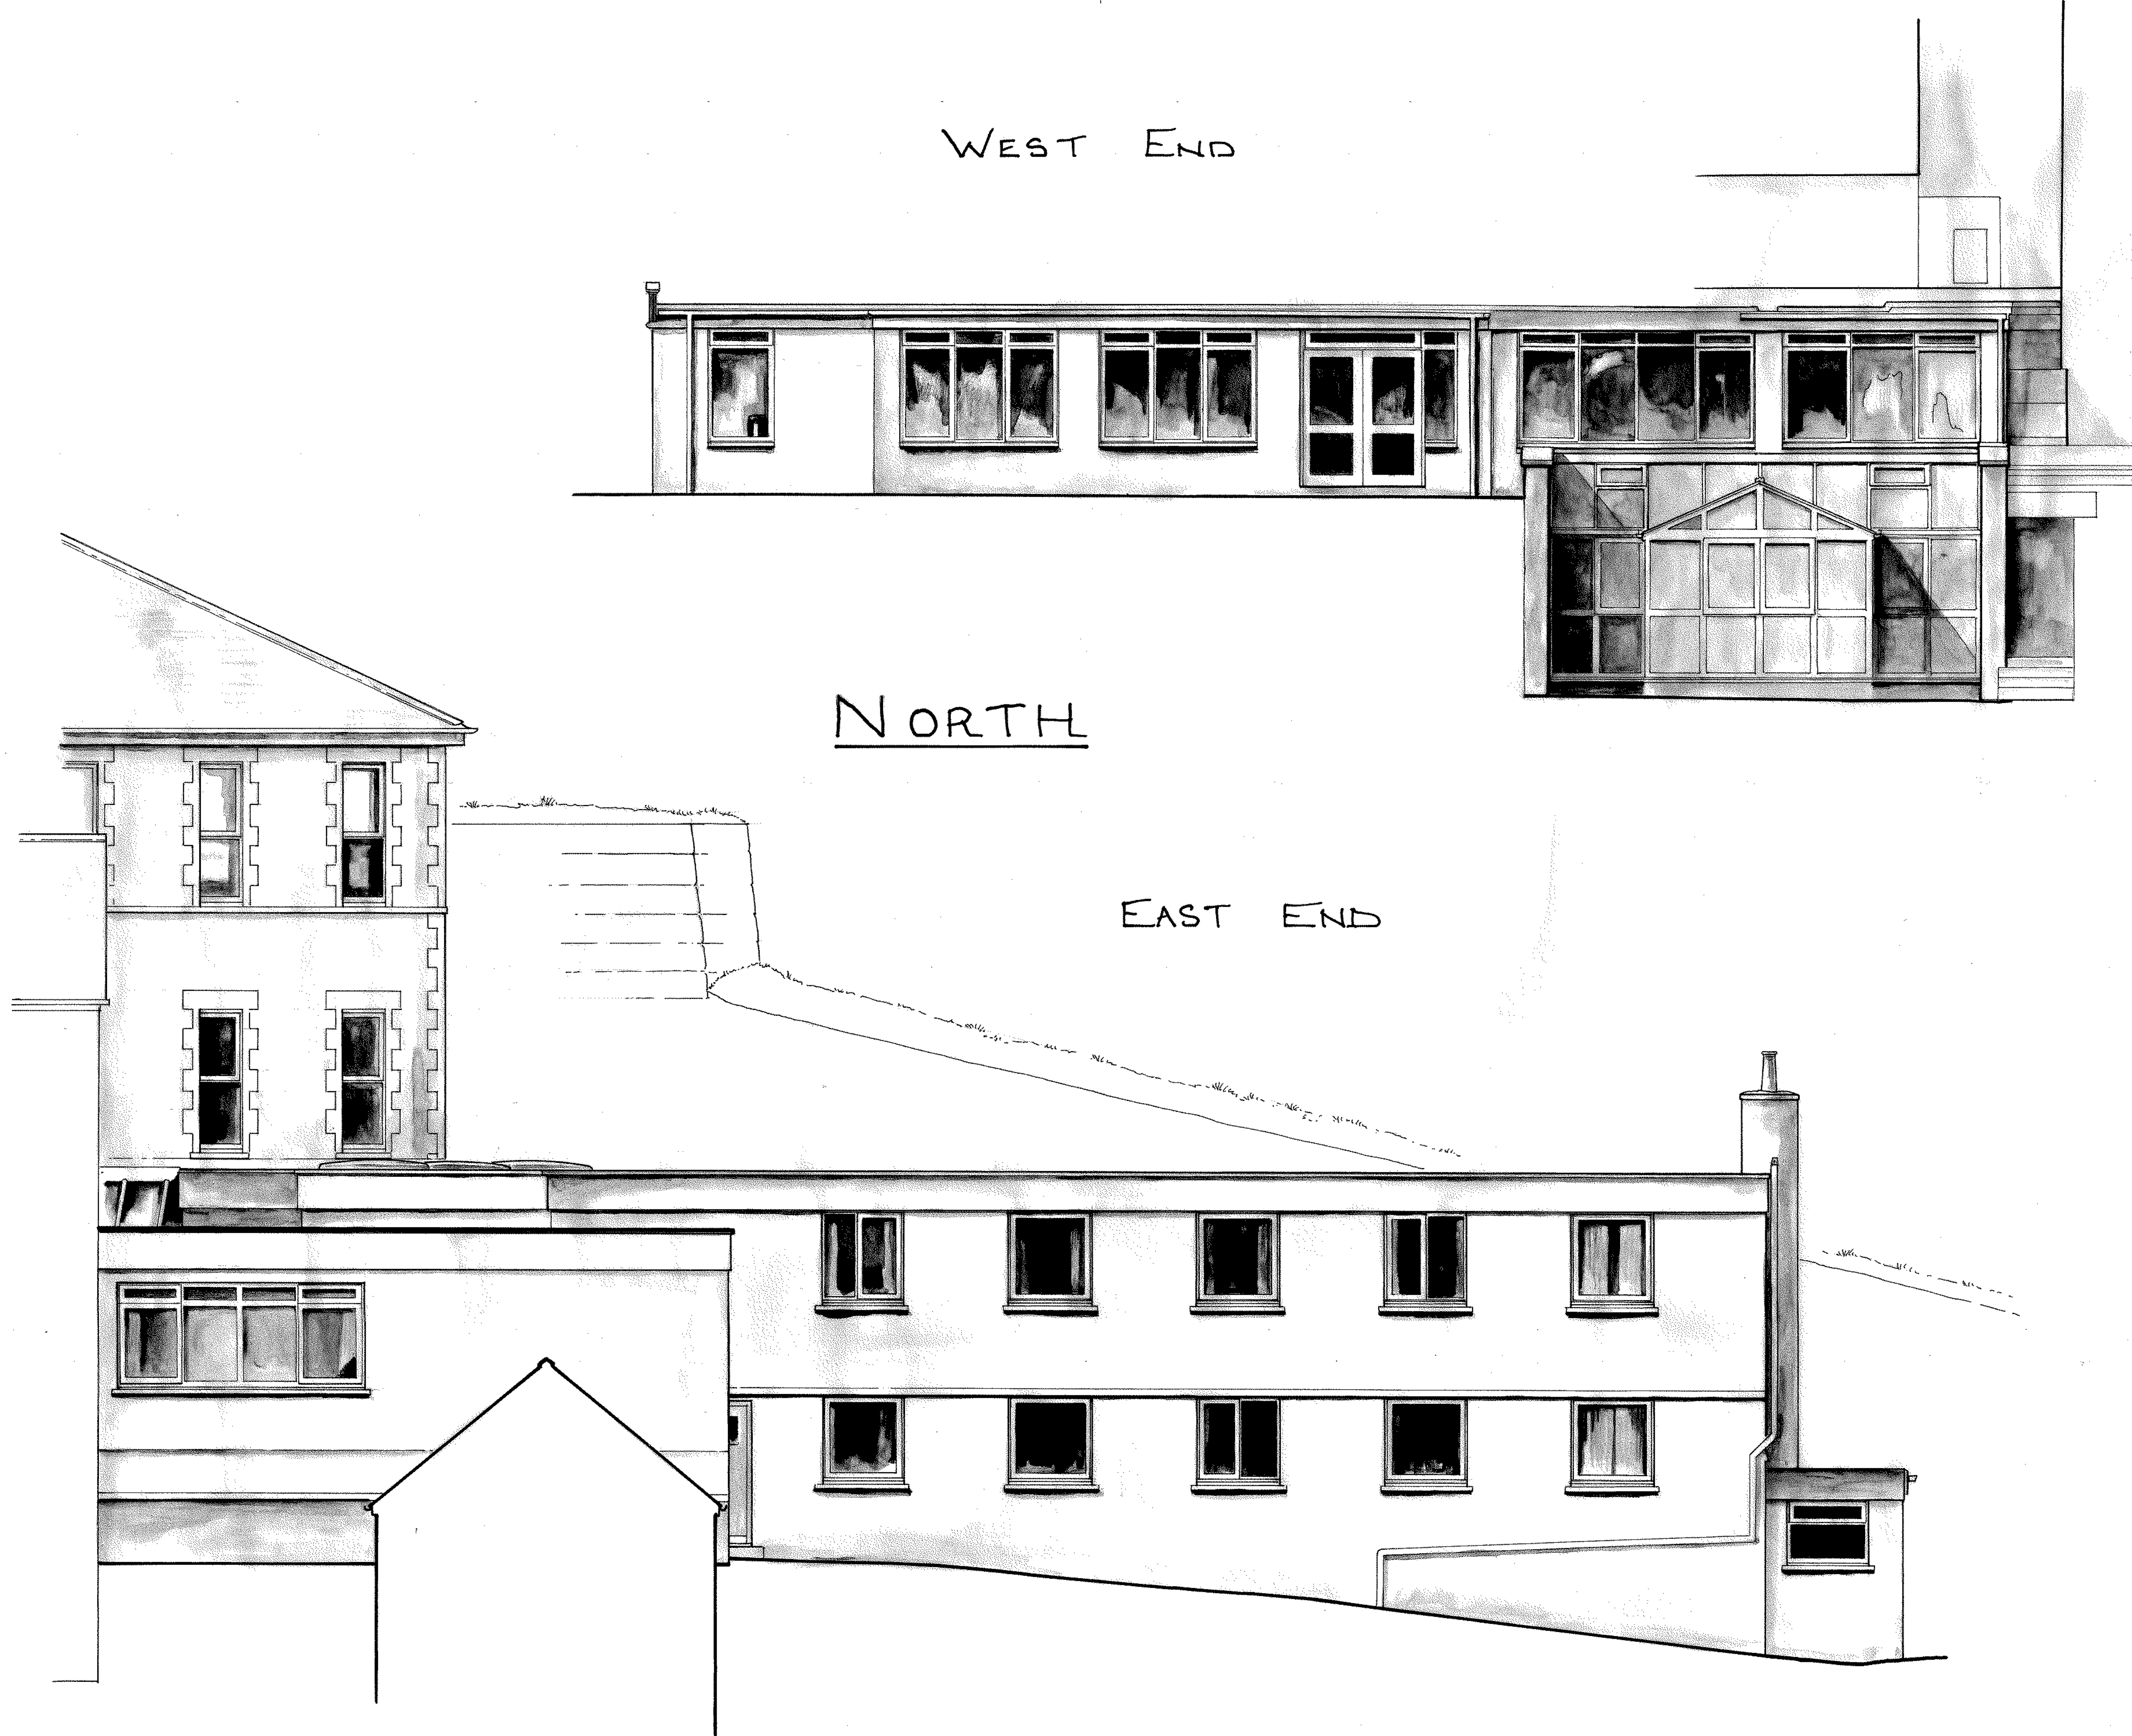

A	Date	Revision

**SCOTT & CO**  
 Chartered Surveyors and  
 Historic Building Consultants,  
 3, Lemon Villas,  
 Truro,  
 Cornwall,  
 TR1 2NX.  
 Tel: 01872 263939  
 Fax: 01872 262299

Client  
 Tregarthen's Hotel Ltd

Project  
**TREGARTHEN'S  
 HOTEL  
 SCILLY**

Drawing Title  
**NORTH ELEVATIONS  
 (ENDS)  
 AS EXISTING**

Scale **1:50**  
 Drg. No. **S:797-25**  
 File No. **7556**  
 Designed by **RA..PS**  
 Date **JUNE 2015**

© This drawing is the Copyright of Scott & Company.