

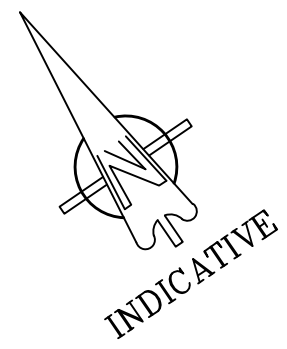


Contractors must check all dimensions on site. Only figured dimensions are to be worked from. Discrepancies are to be reported immediately.

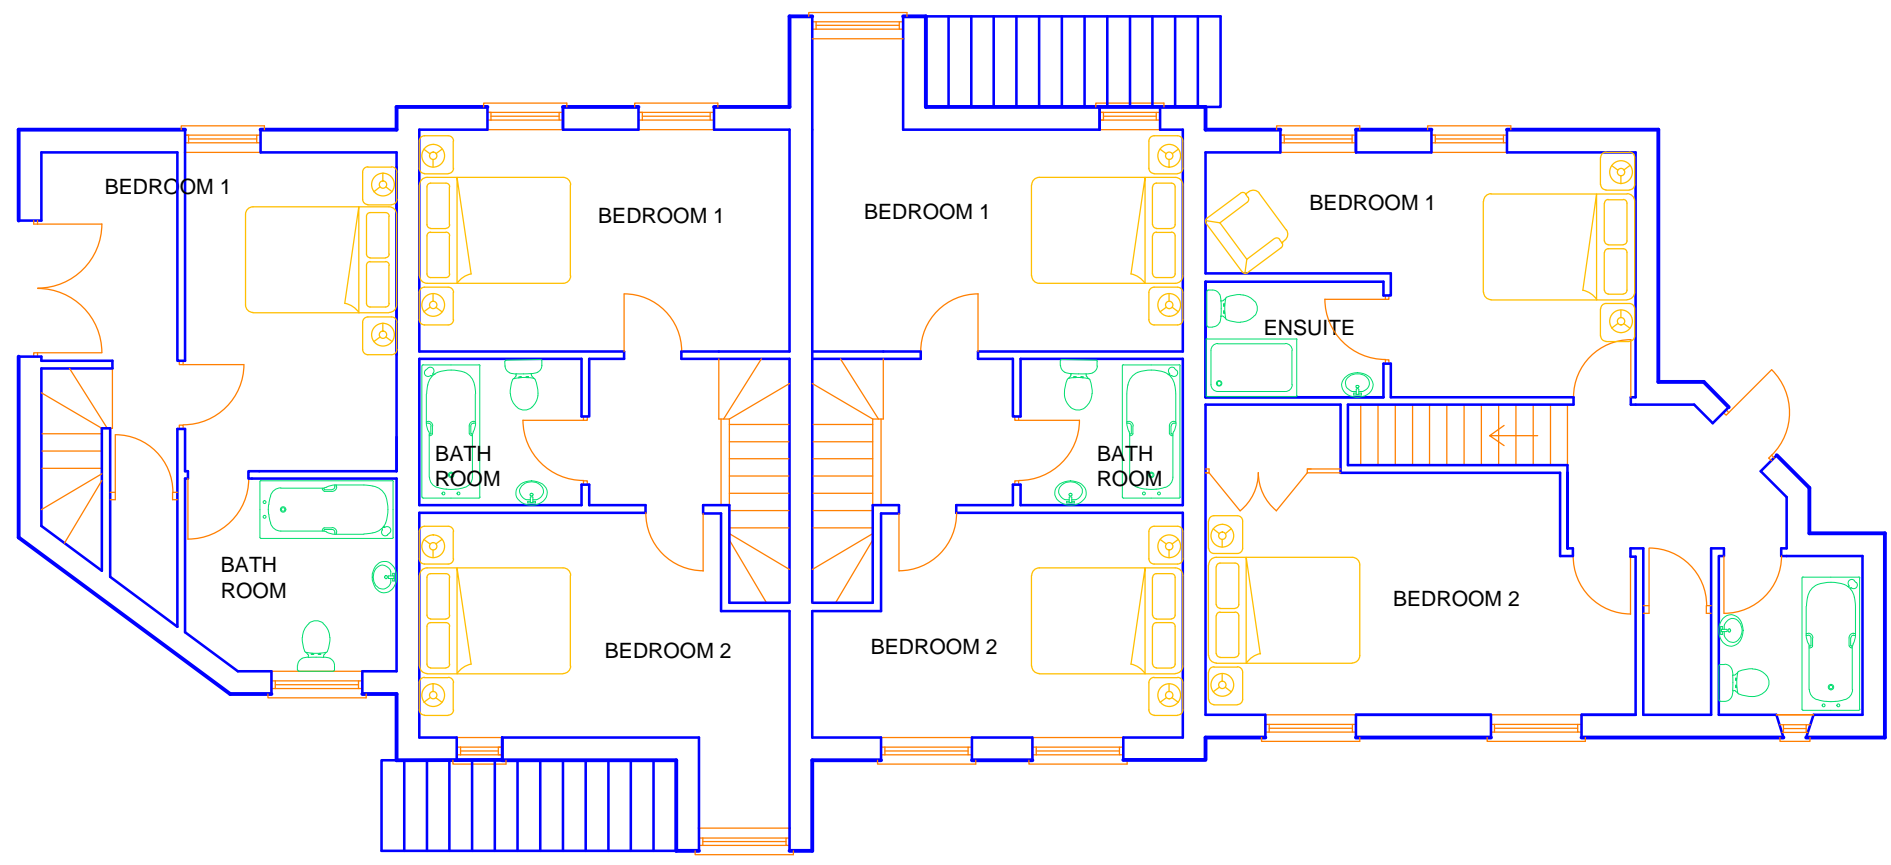

GROUND FLOOR

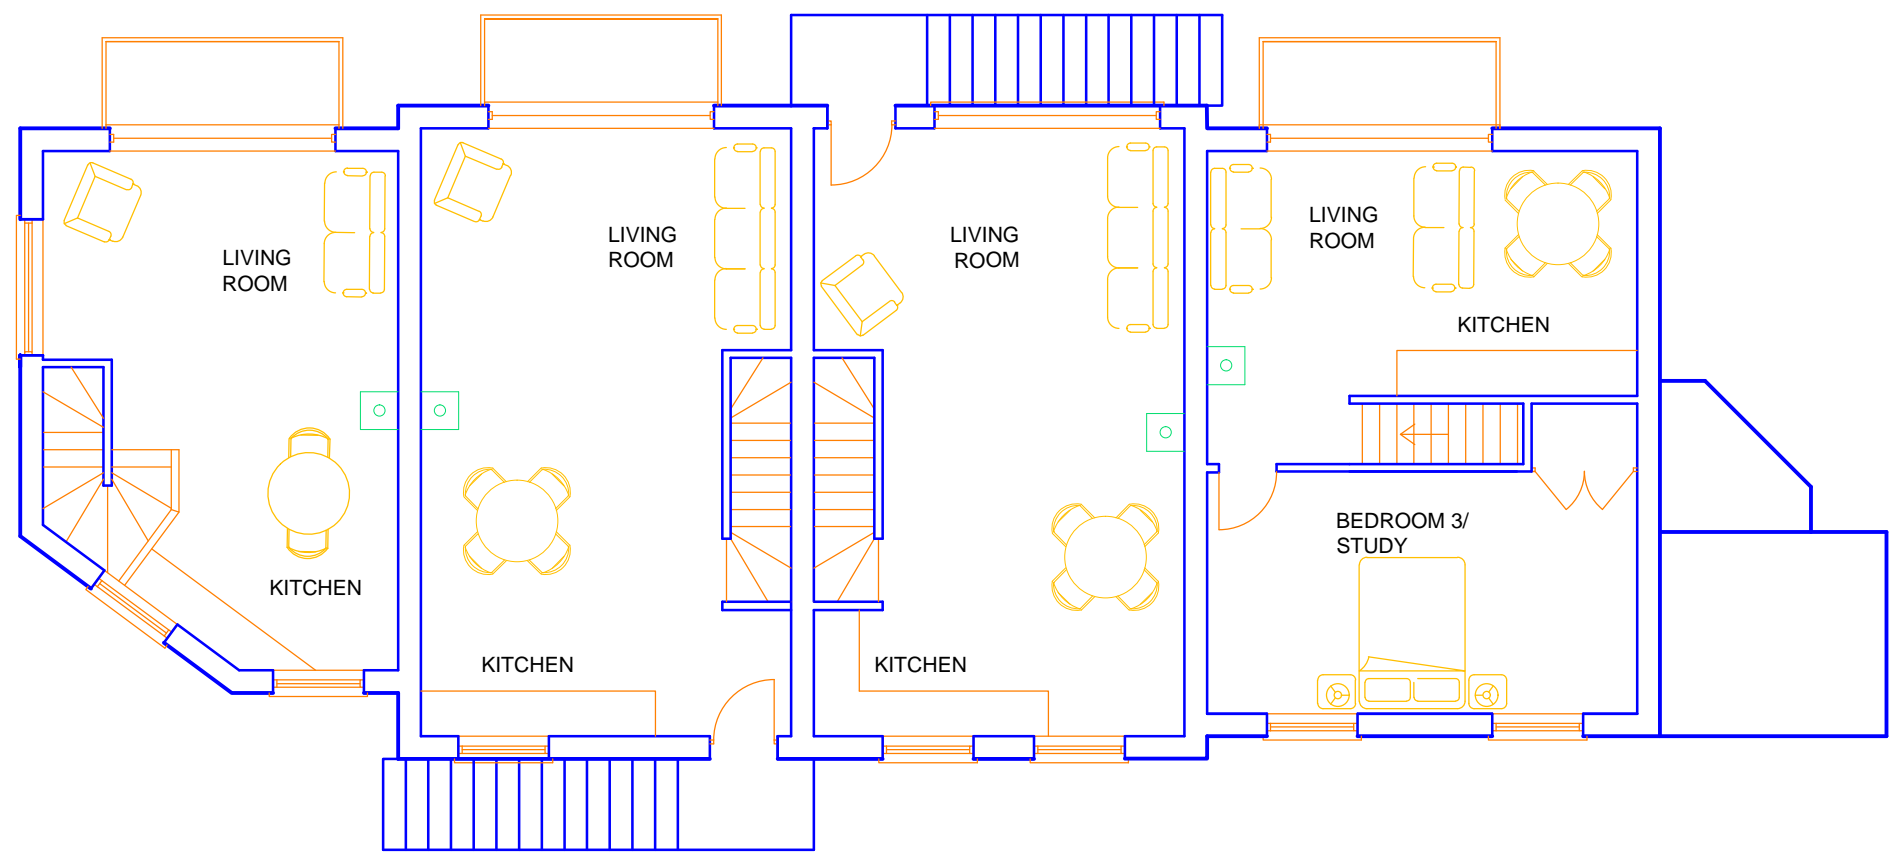

FIRST FLOOR

Rev	Date	Comment



Chartered Surveyors and Historic Building Consultants  
 3 Lemon Villas, Truro, Cornwall, TR1 2NX, Tel: 01872 263 939 Fax: 01872 262299

Project  
 Tregarthens Hotel  
 St Marys  
 Isles of Scilly

Client  
 Tregarthens Hotel Ltd

Drawing Title  
 Private Cottages  
 Central Block  
 Proposed Floor Plans

Scale. 1:100 @ A3

Drg No. S822-03

File No. 7556

Designed by	DNS	Drawn by	JDR
Date	July 2015	Rev	

© This Drawing is the Copyright of Scott and Company.