


Northwest Elevation



Southeast Elevation

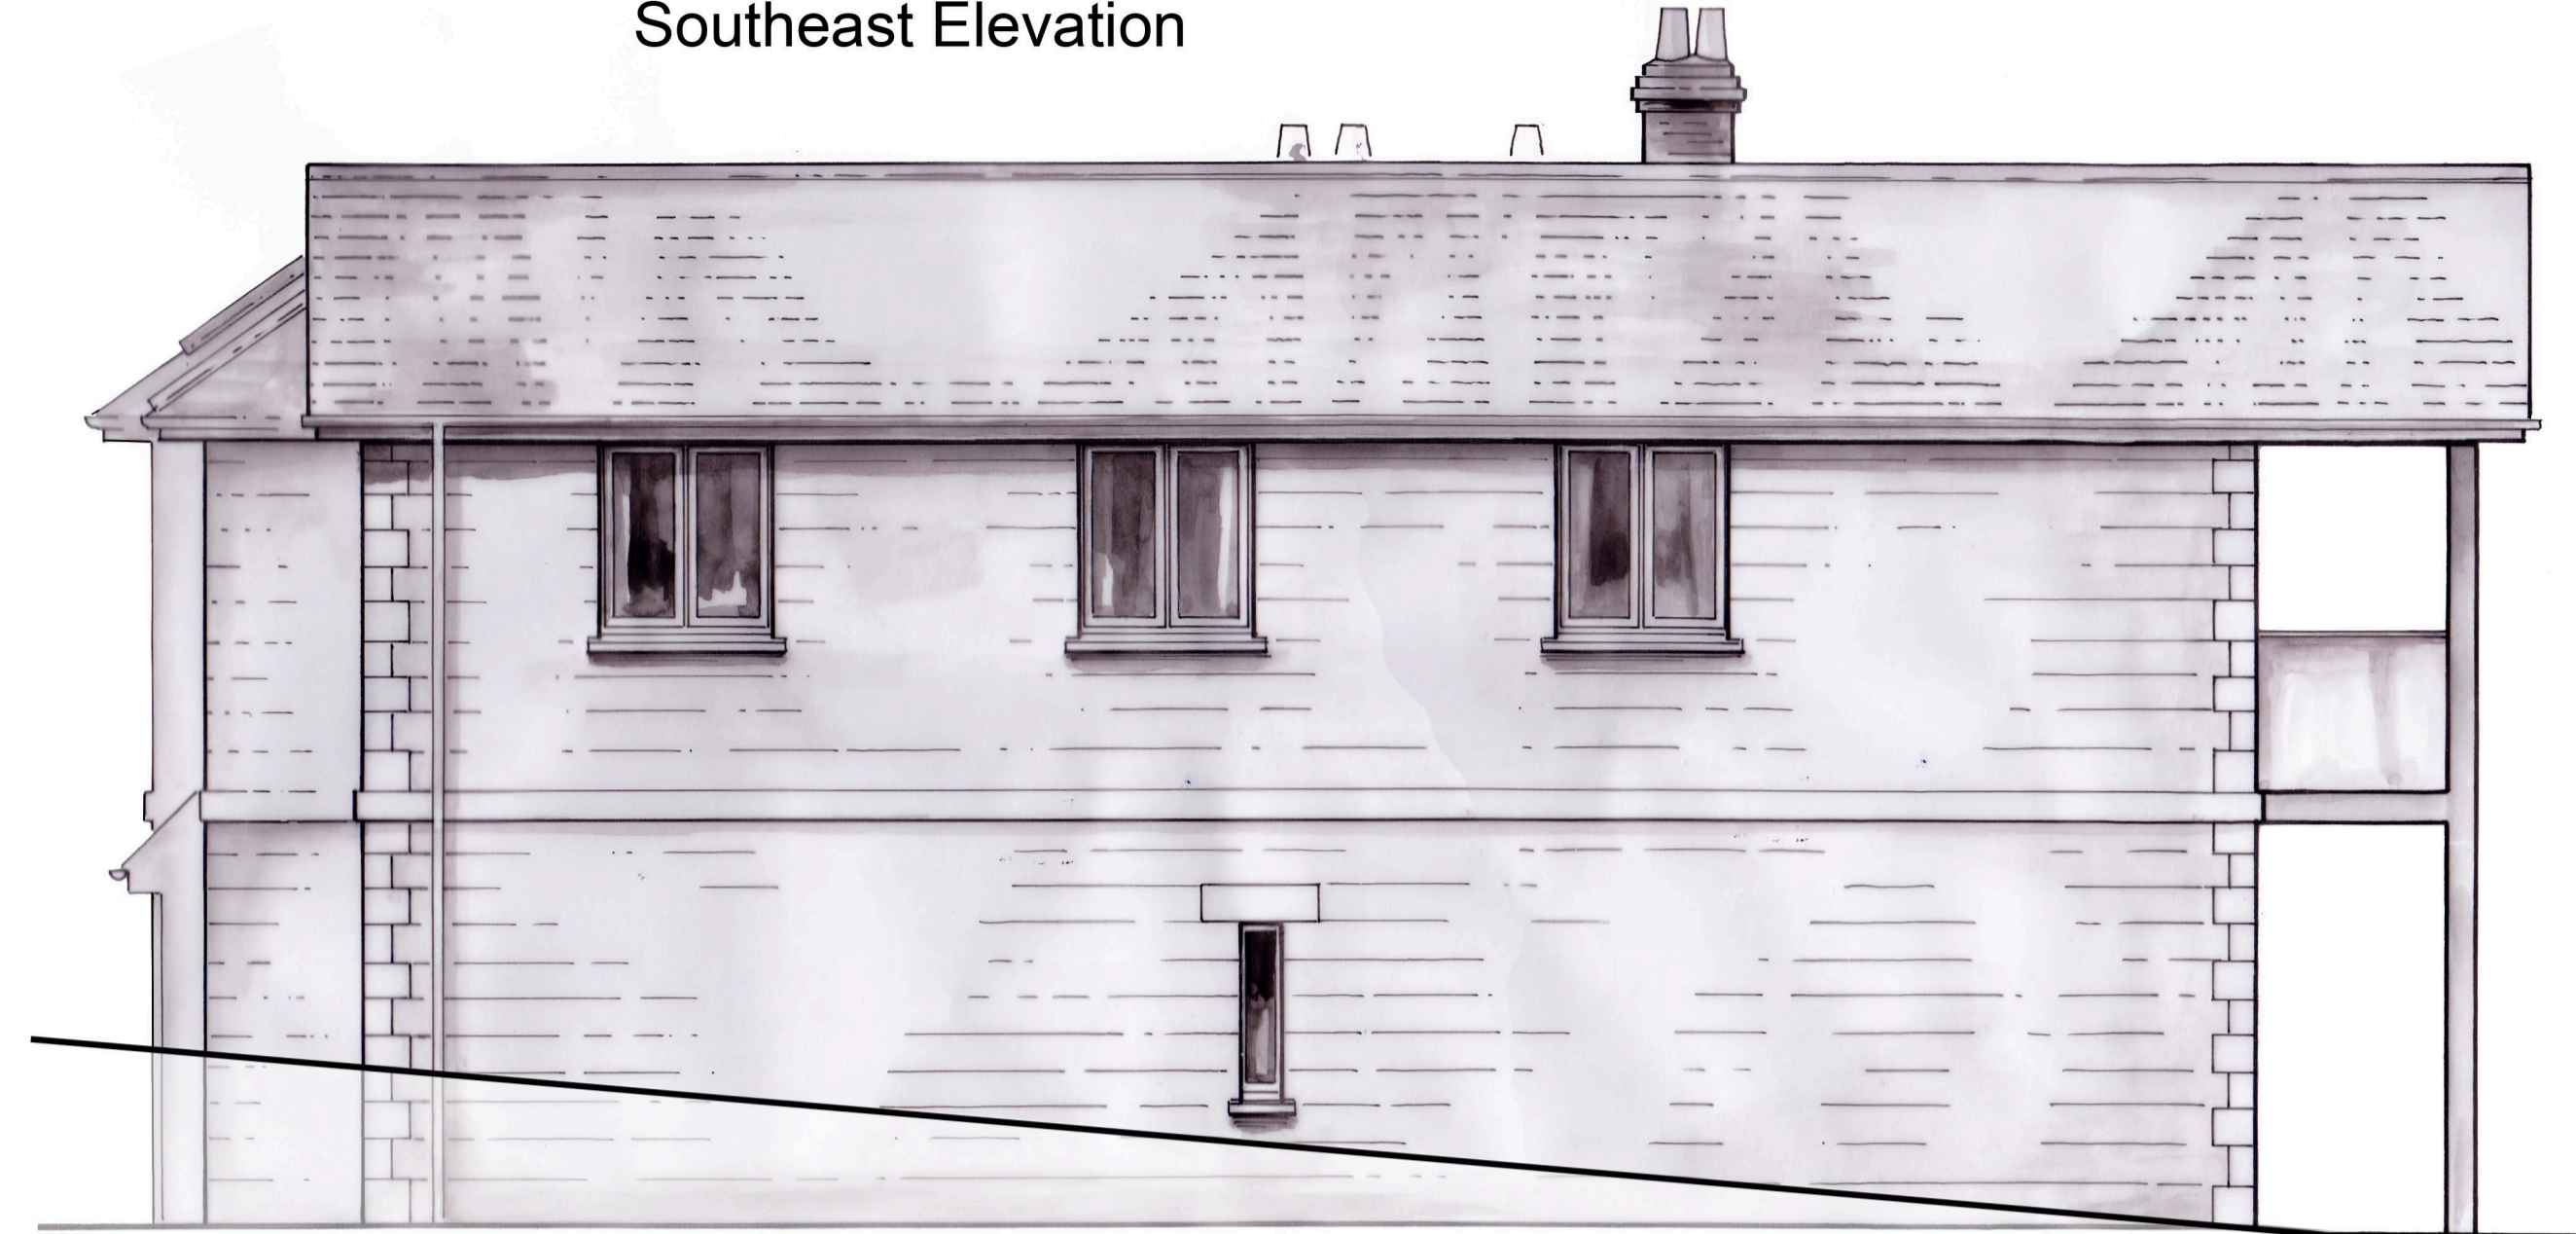

Northeast Elevation



Southwest Elevation



Contractors must check all dimensions on site.
Only figured dimensions are to be worked from.
Discrepancies are to be reported immediately.

A	Date	Revision

SCOTT & CO
Chartered Surveyors and
Historic Building Consultants,
3, Lemon Villas,
Truro,
Cornwall,
TR1 2NX.
Tel: 01872 263939
Fax: 01872 262299

Client
Tregarthen's Hotel Ltd

Project
Tregarthen's Hotel:
Seawall Block Cottages

Drawing Title
Proposed Elevations

Scale 1:50 @ A1

Drg. No. S: 822-05

File No. 7556

Designed by DNS Drawn by RF

Date July 2015

© This drawing is the Copyright of Scott & Company.