


Contractors must check all dimensions on site.  
 Only figured dimensions are to be worked from.  
 Discrepancies are to be reported immediately.



North Elevation Composite

Date	Revision
A 30/07/15	Bin store door added

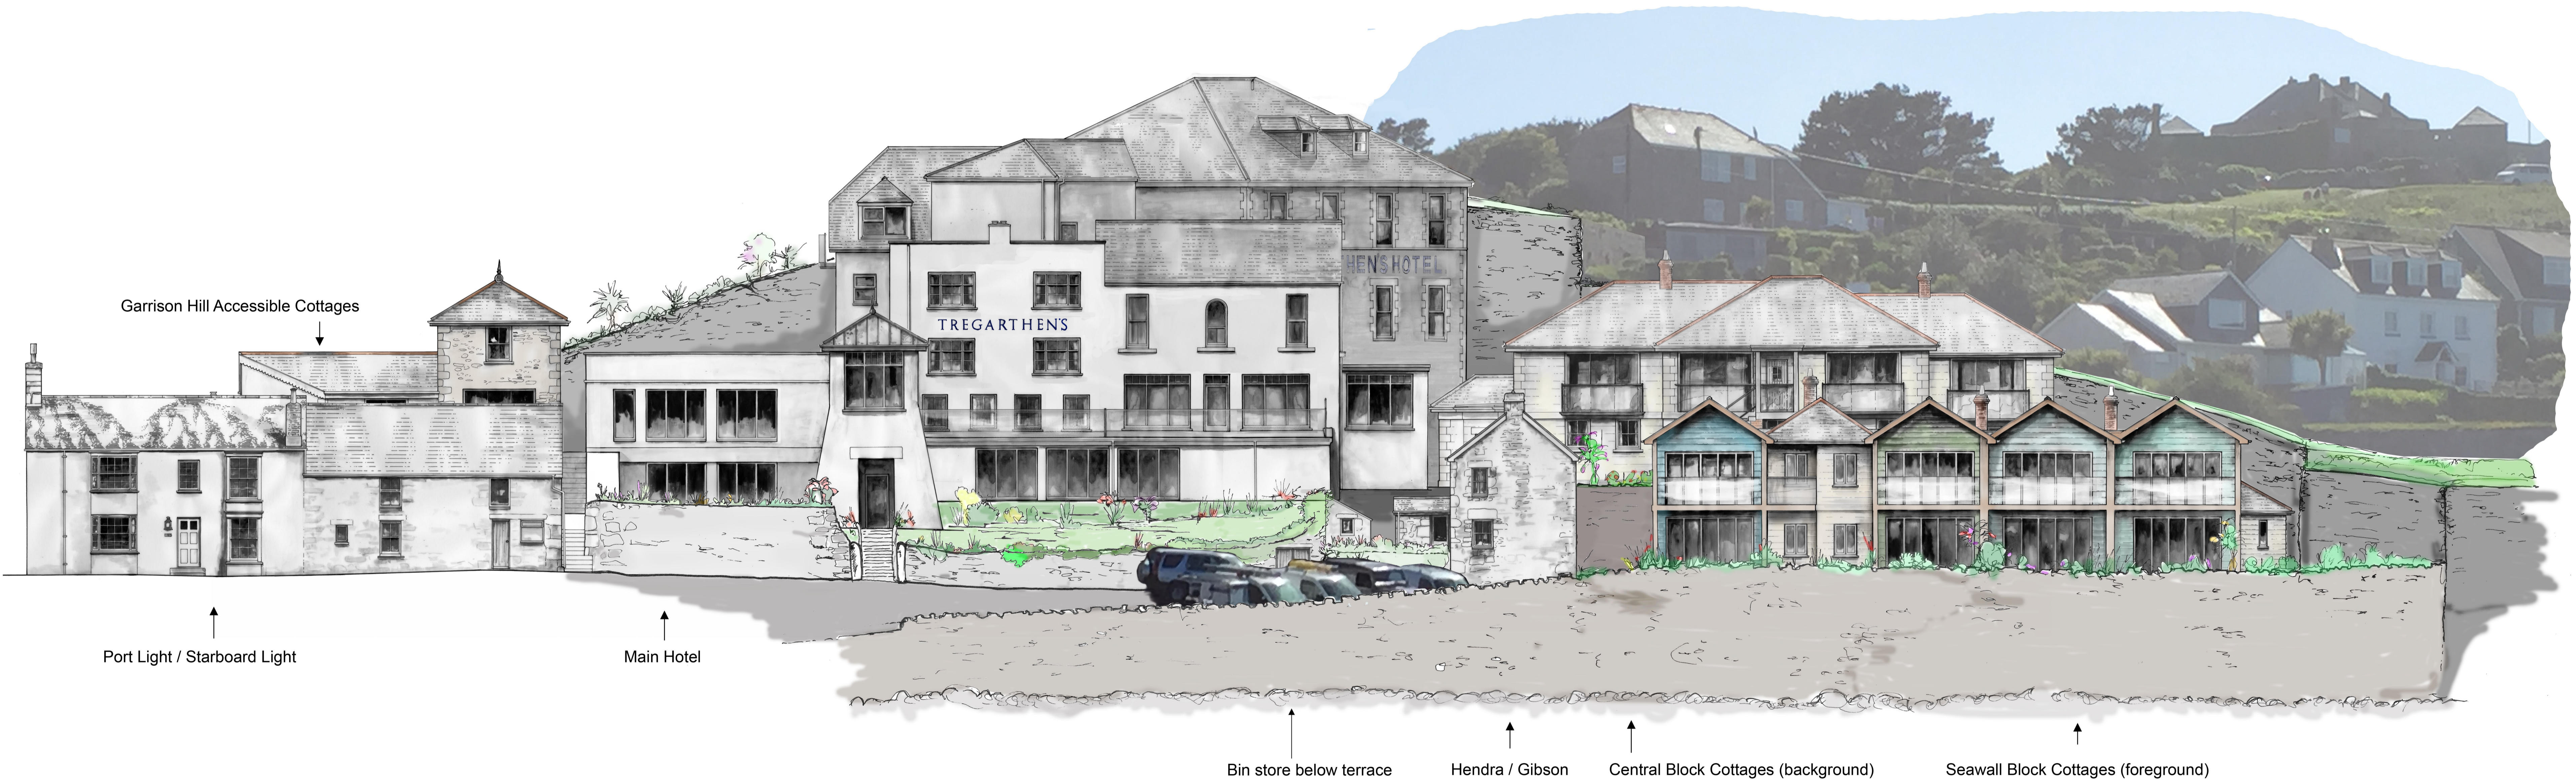

Chartered Surveyors and  
 Historic Building Consultants,  
 3, Lemon Villas,  
 Truro,  
 Cornwall,  
 TR1 2NX.  
 Tel: 01872 263939  
 Fax: 01872 262299

Client  
 Tregarthen's Hotel Ltd

Project  
 Tregarthen's Hotel

Drawing Title  
 North Elevation - Composite

Scale 1:100 @ A1+

Org. No. S: 797-38A

File No. 7556

Designed by DNS Drawn by RF/CGH

Date July 2015

© This drawing is the Copyright of Scott & Company.