



Contractors must check all dimensions on site. Only figured dimensions are to be worked from. Discrepancies are to be reported immediately.

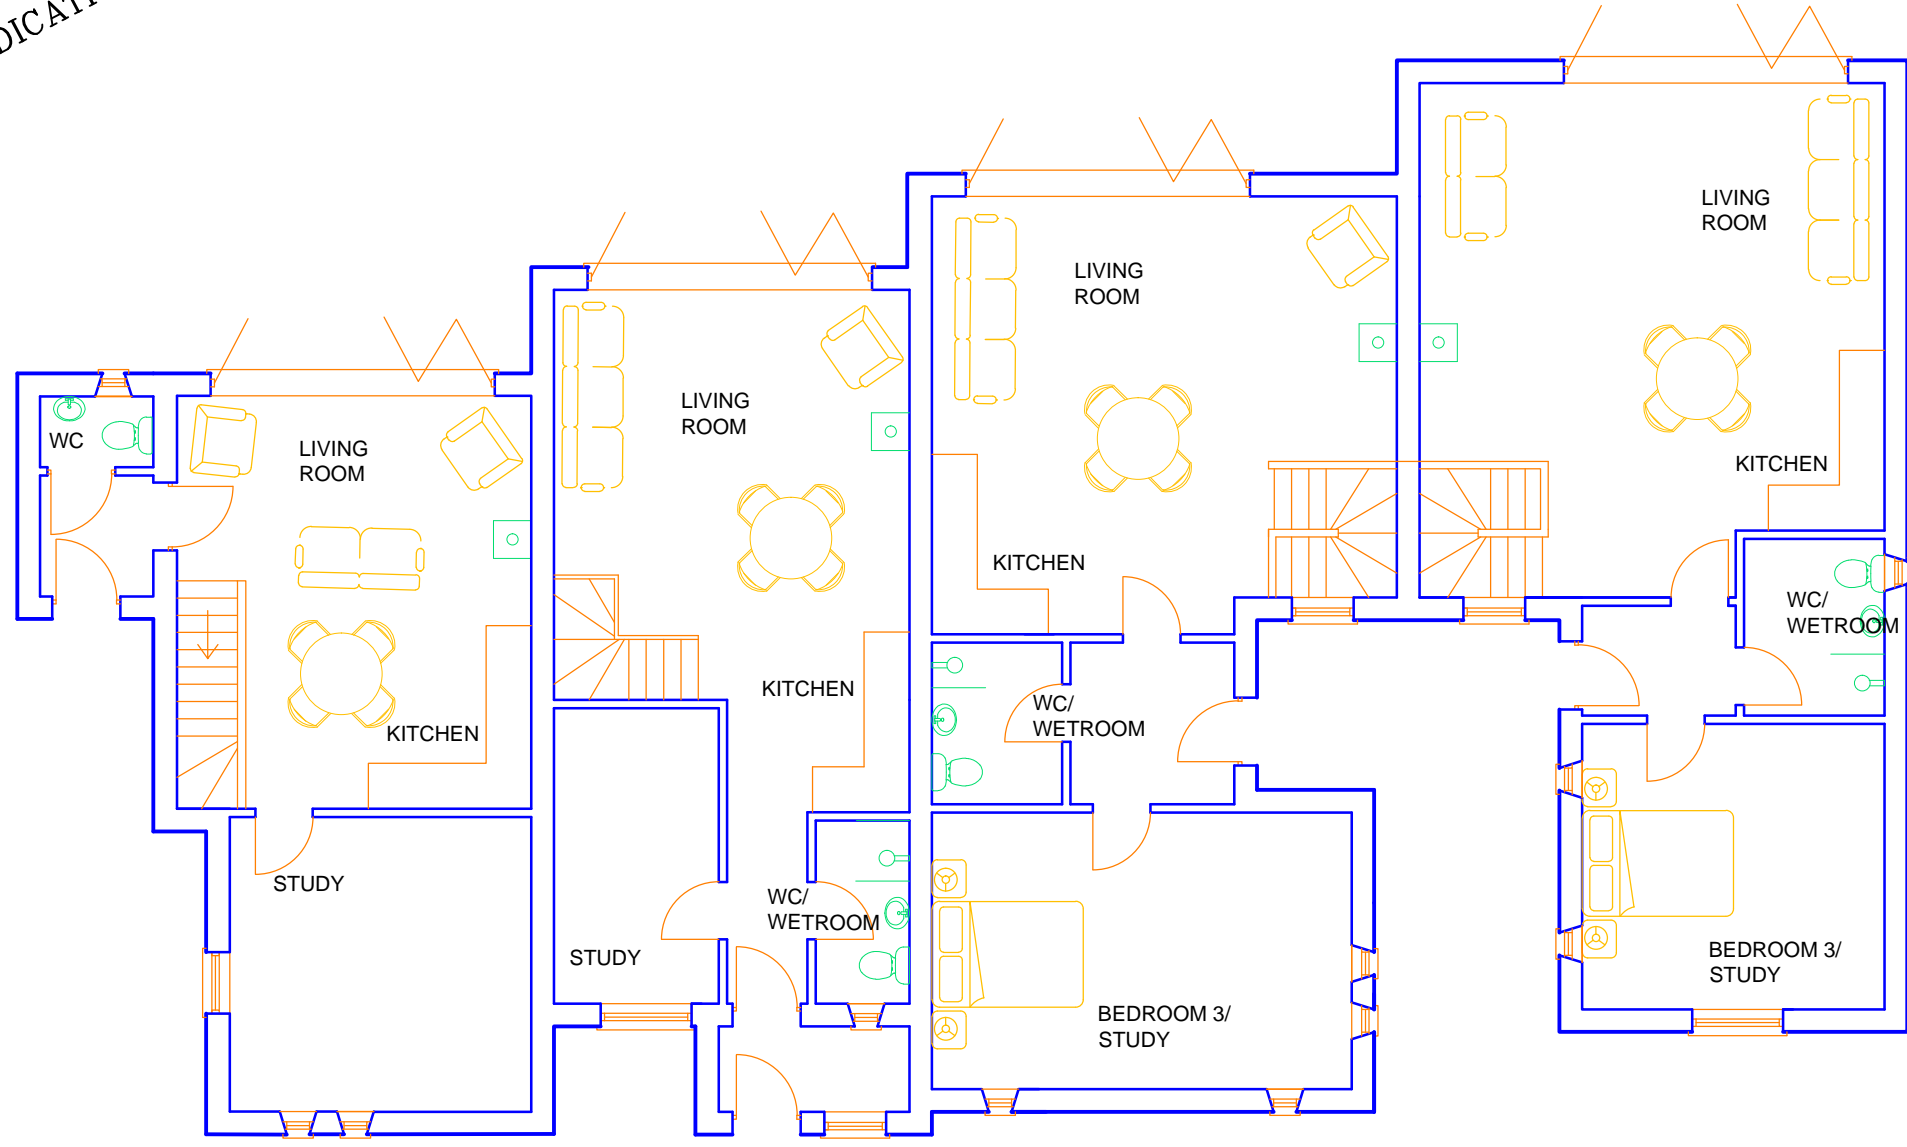

GROUND FLOOR

Rev	Date	Comment
A		

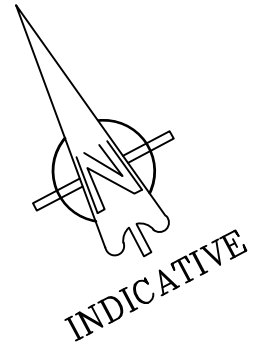

Chartered Surveyors and  
Historic Building Consultants  
3 Lemon Villas,  
Truro,  
Cornwall, TR1 2NX, Tel: 01872 263 939  
Fax: 01872 262299

Project  
Tregarthens Hotel  
St Marys  
Isles of Scilly

Client  
Tregarthens Hotel Ltd

Drawing Title  
Private Cottages  
Sea Wall Block  
Proposed Ground Floor Plans

Scale. 1:100 @ A3

Drg No. S822-01

File No. 7556

Designed by DNS	Drawn by JDR
Date July 2015	Rev

© This Drawing is the Copyright  
of Scott and Company.