



Contractors must check all dimensions on site.
Only figured dimensions are to be worked from.
Discrepancies are to be reported immediately.

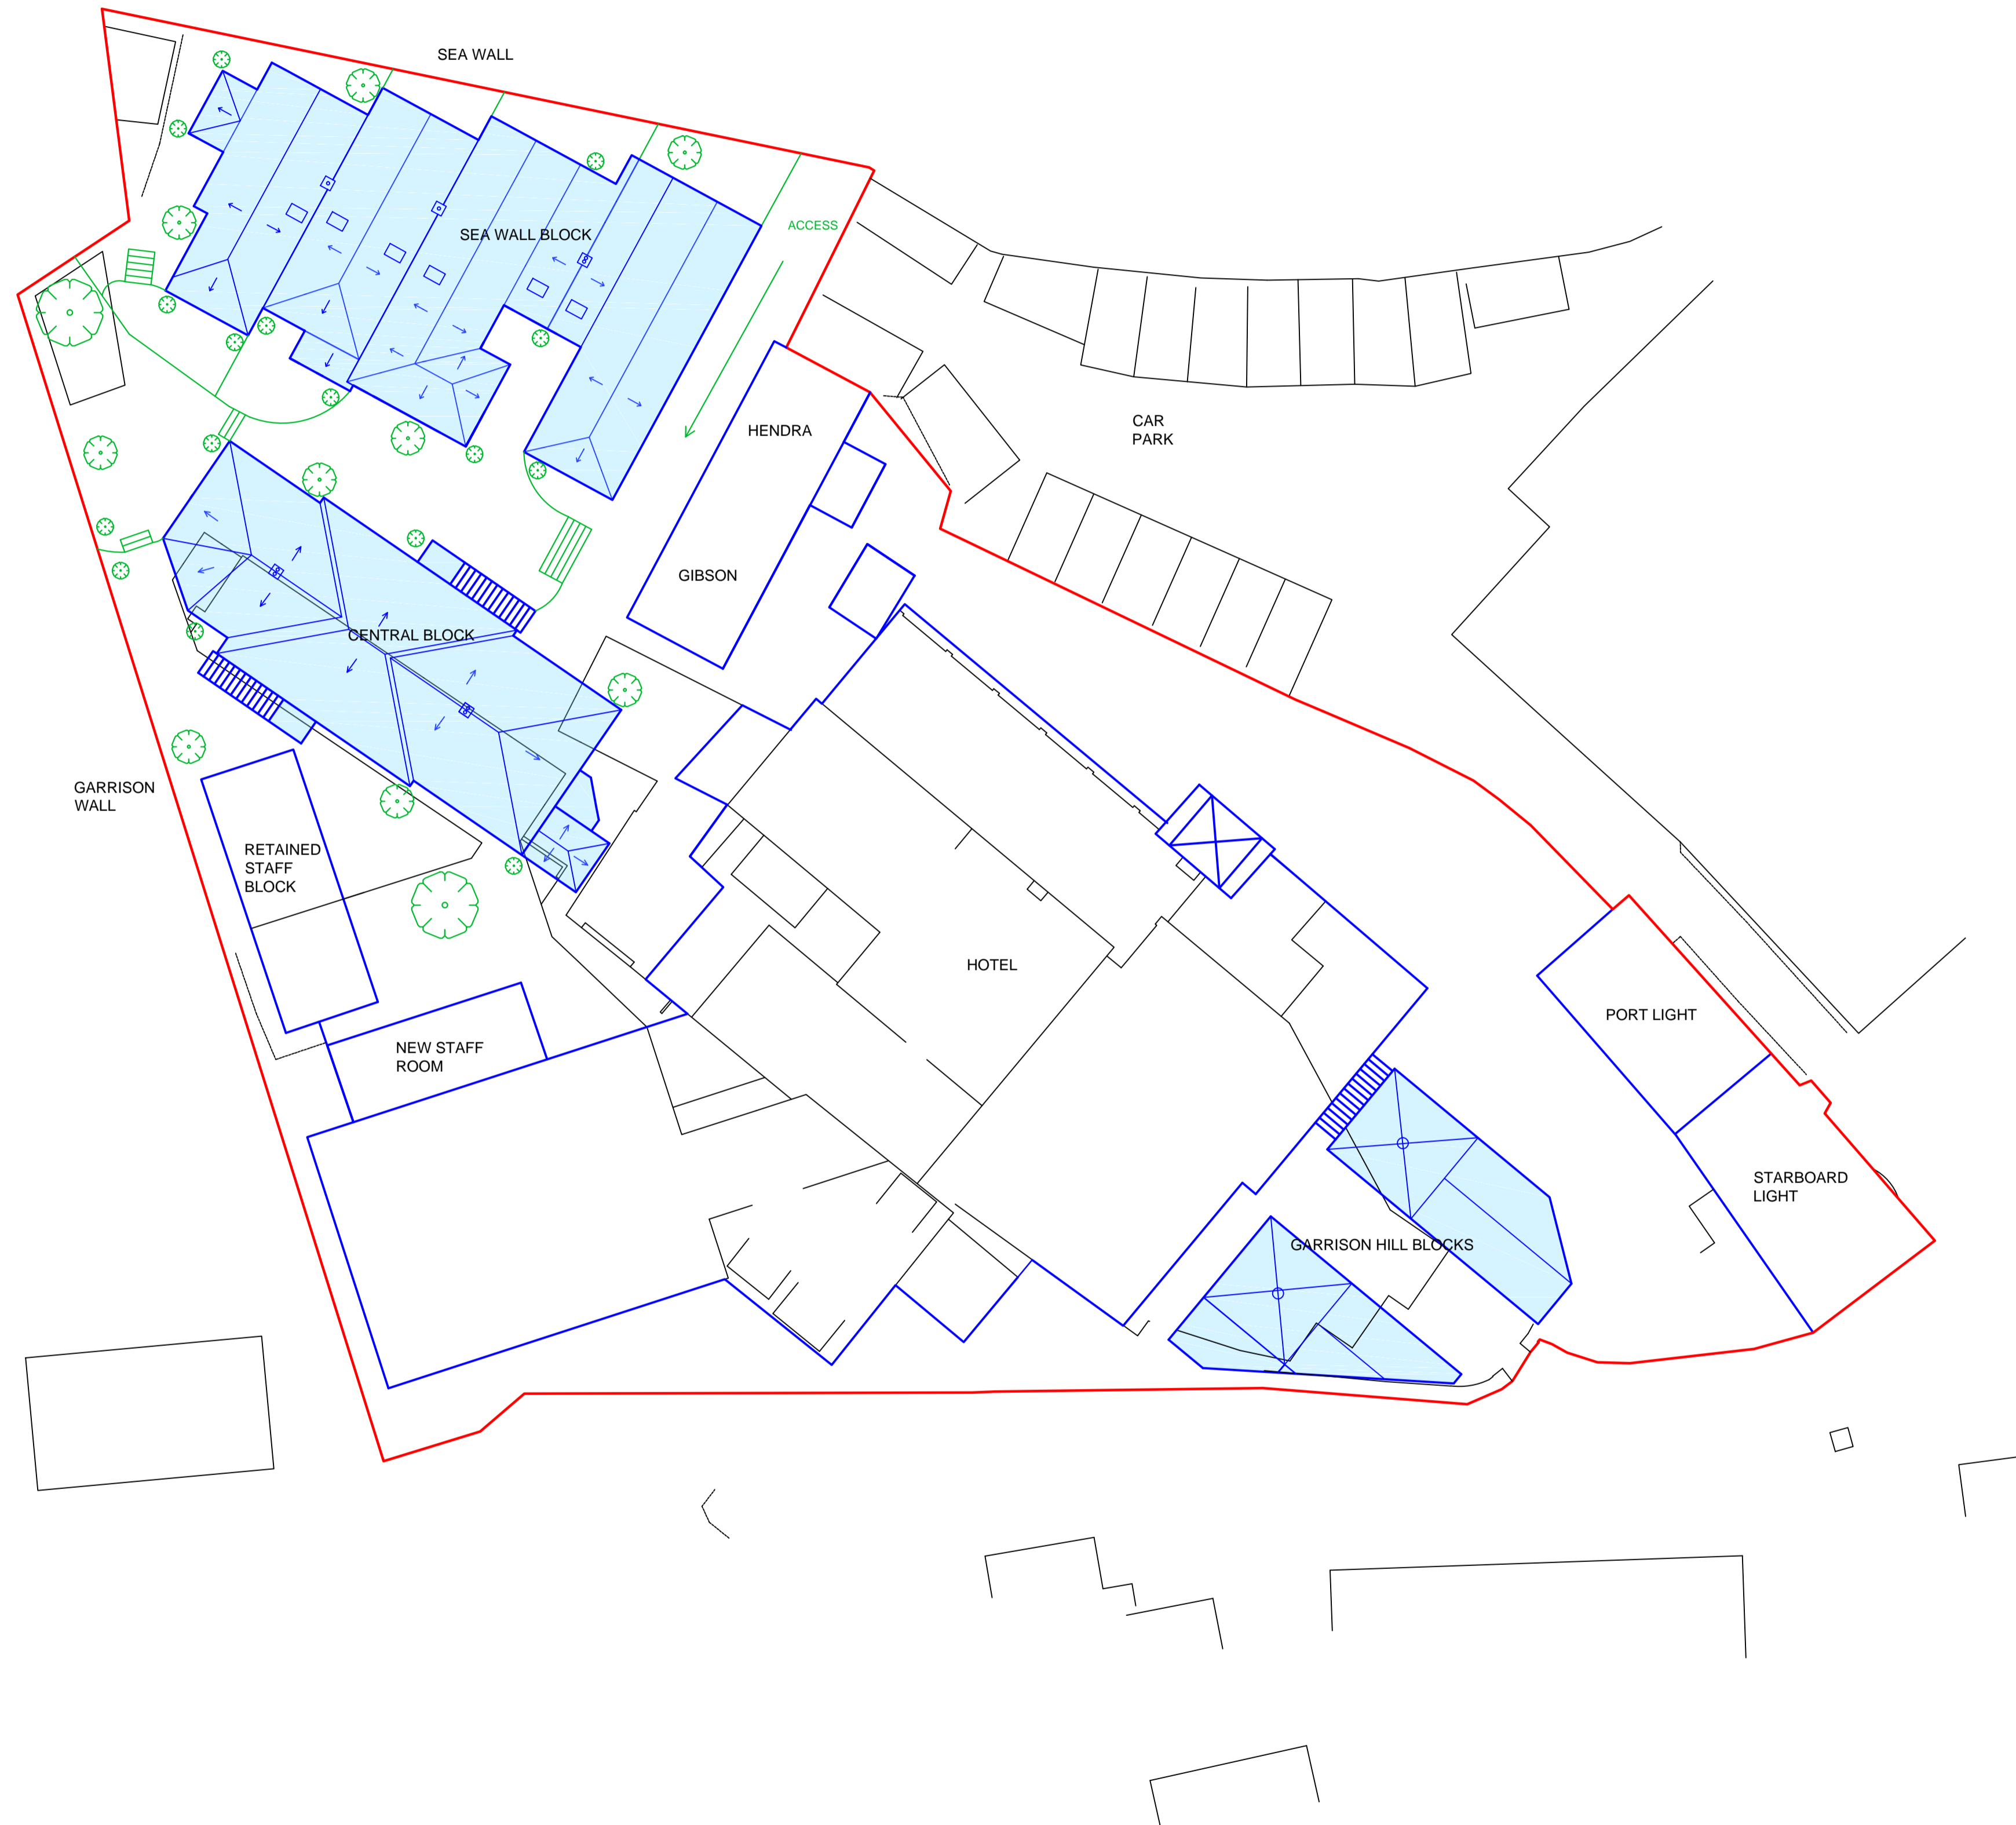

Rev	Date	Comment
C	JULY 2015	UPDATE AND INCLUDE STAFF LEAN TOO
B	JULY 2015	UPDATE ROOF PLANS
A	JULY 2015	HIPPED ROOFS TO SEAWALL

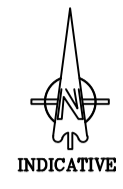

Chartered Surveyors and
Historic Building Consultants

3 Lemon Villas,
Truro,
Cornwall,
TR1 2NX, Tel: 01872 263 939
Fax: 01872 262299

Project
Tregarthens Hotel
St Marys
Isles of Scilly

Client
Tregarthens Hotel Ltd

Drawing Title
Site Plan
As Proposed

Scale. 1:200@A1

Drg No. S797-34C

File No. 7556

Designed by	DNS	Drawn by	JDR
Date	JULY 2015	Rev	C

© This Drawing is the Copyright
of Scott and Company.