



RECEIVED BY THE
PLANNING DEPARTMENT
05 AUG 2015


15-063

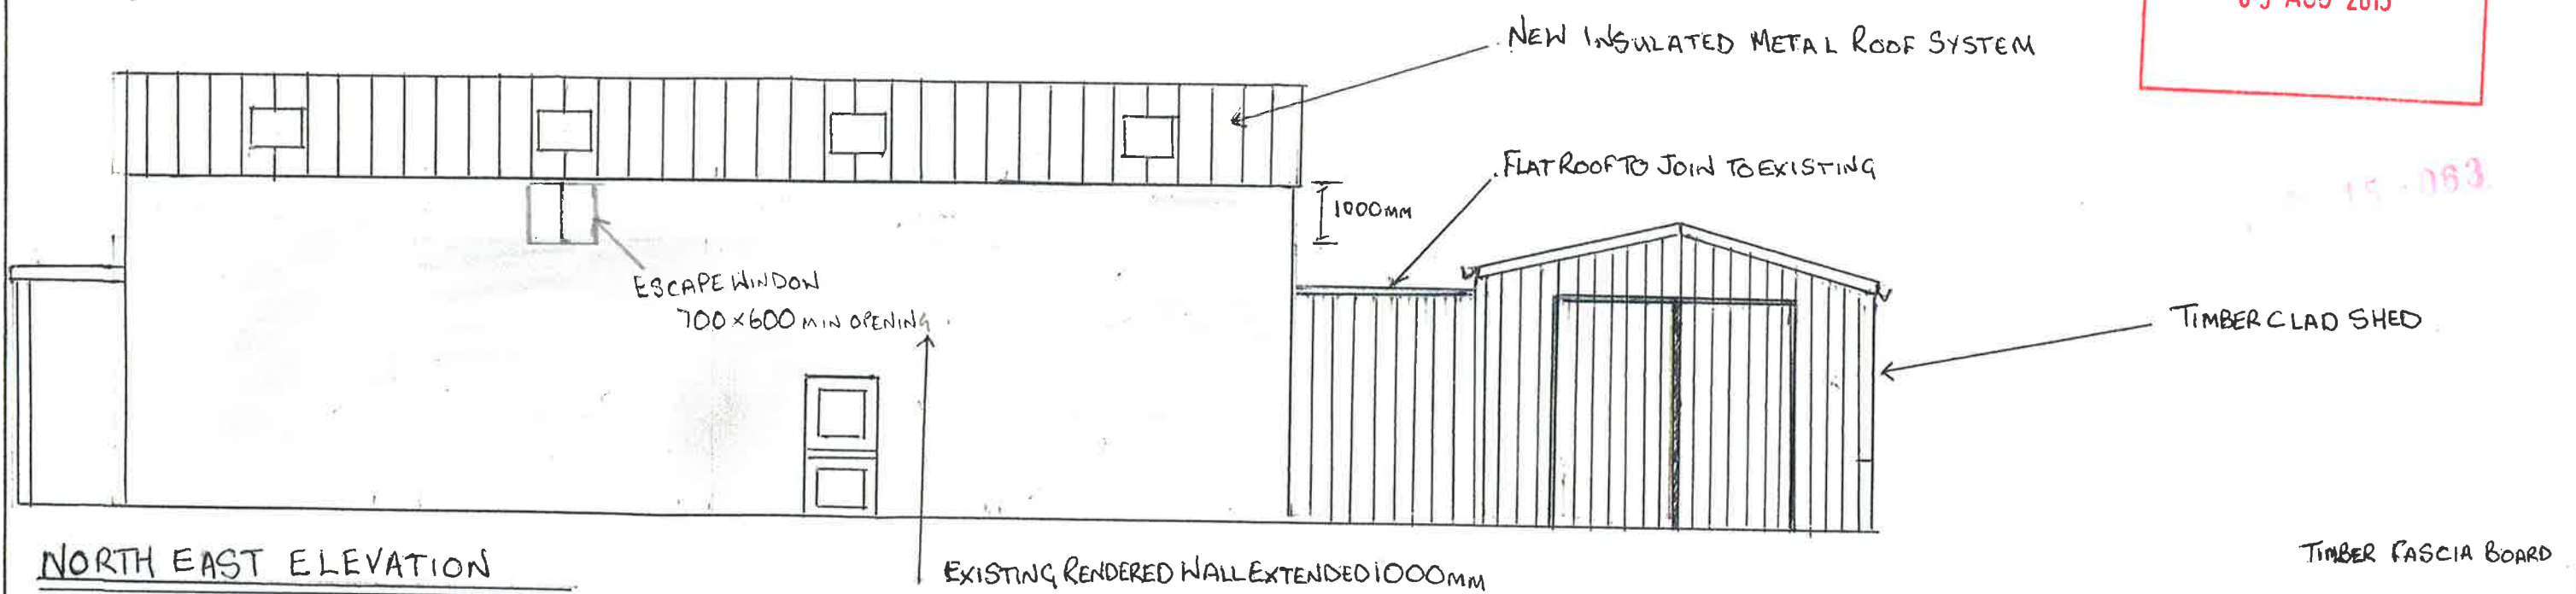

NORTH EAST ELEVATION

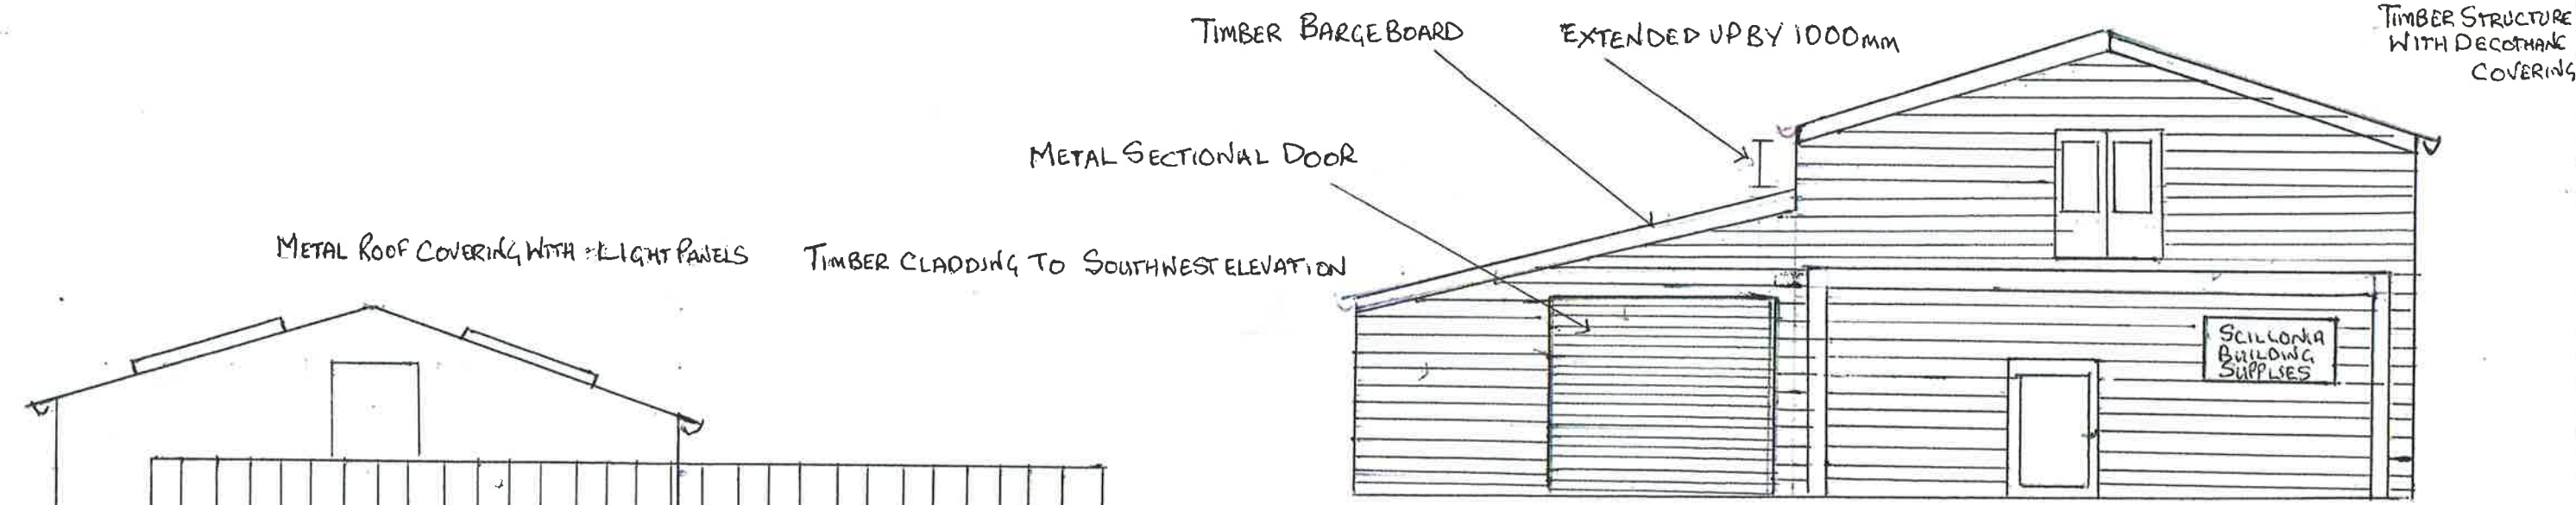

SOUTH EAST ELEVATION

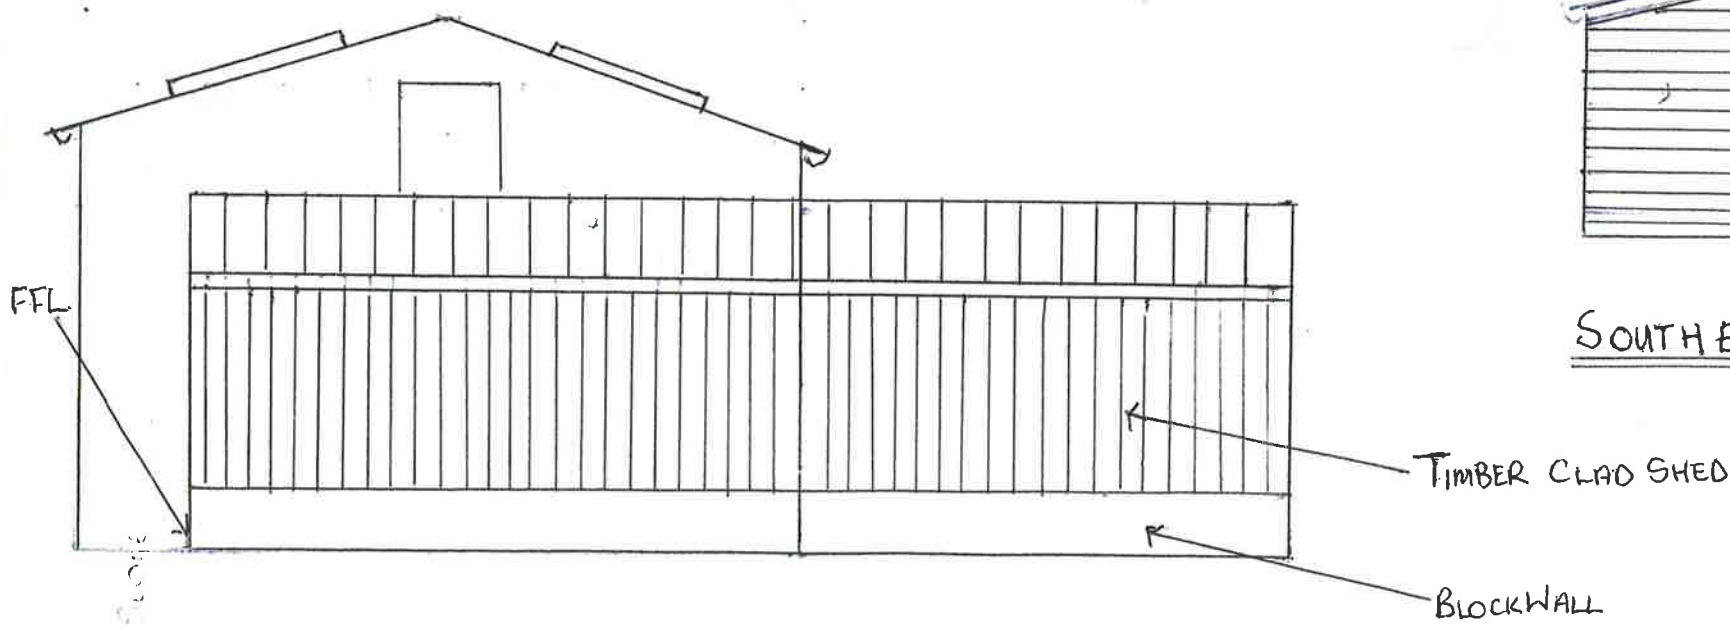

NORTH WEST ELEVATION

SCILLONIA BUILDING SUPPLIES
PORTMELLON INDUSTRIAL ESTATE
DATE: 20-07-2015
SCALE 1:100
PROPOSED AMENDMENTS
PROJECT REF: SBS AMENDMENTS