



Block One Proposed Floor Plans @ 1:50


Ground Floor

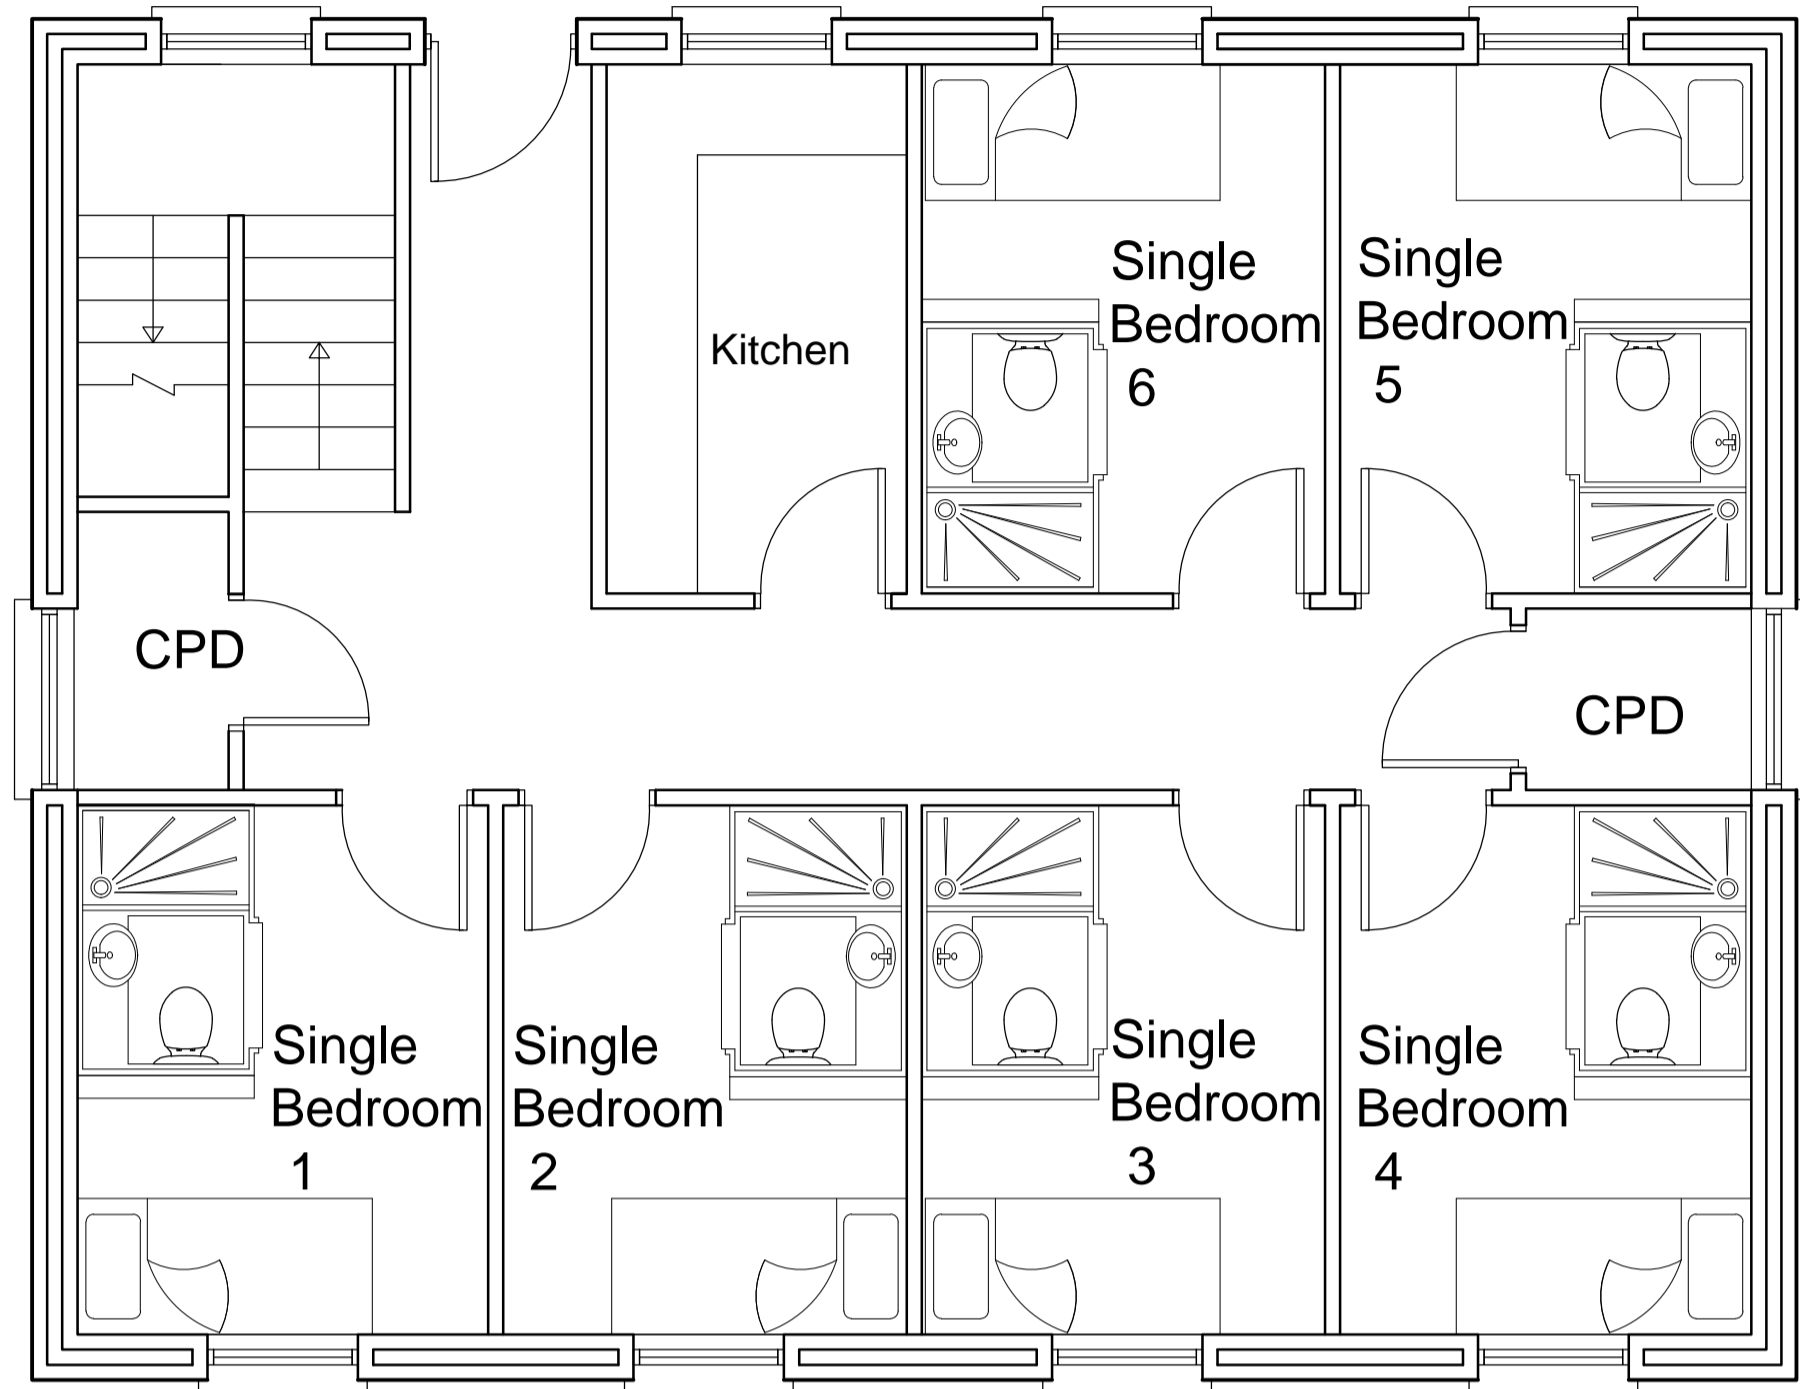


First Floor

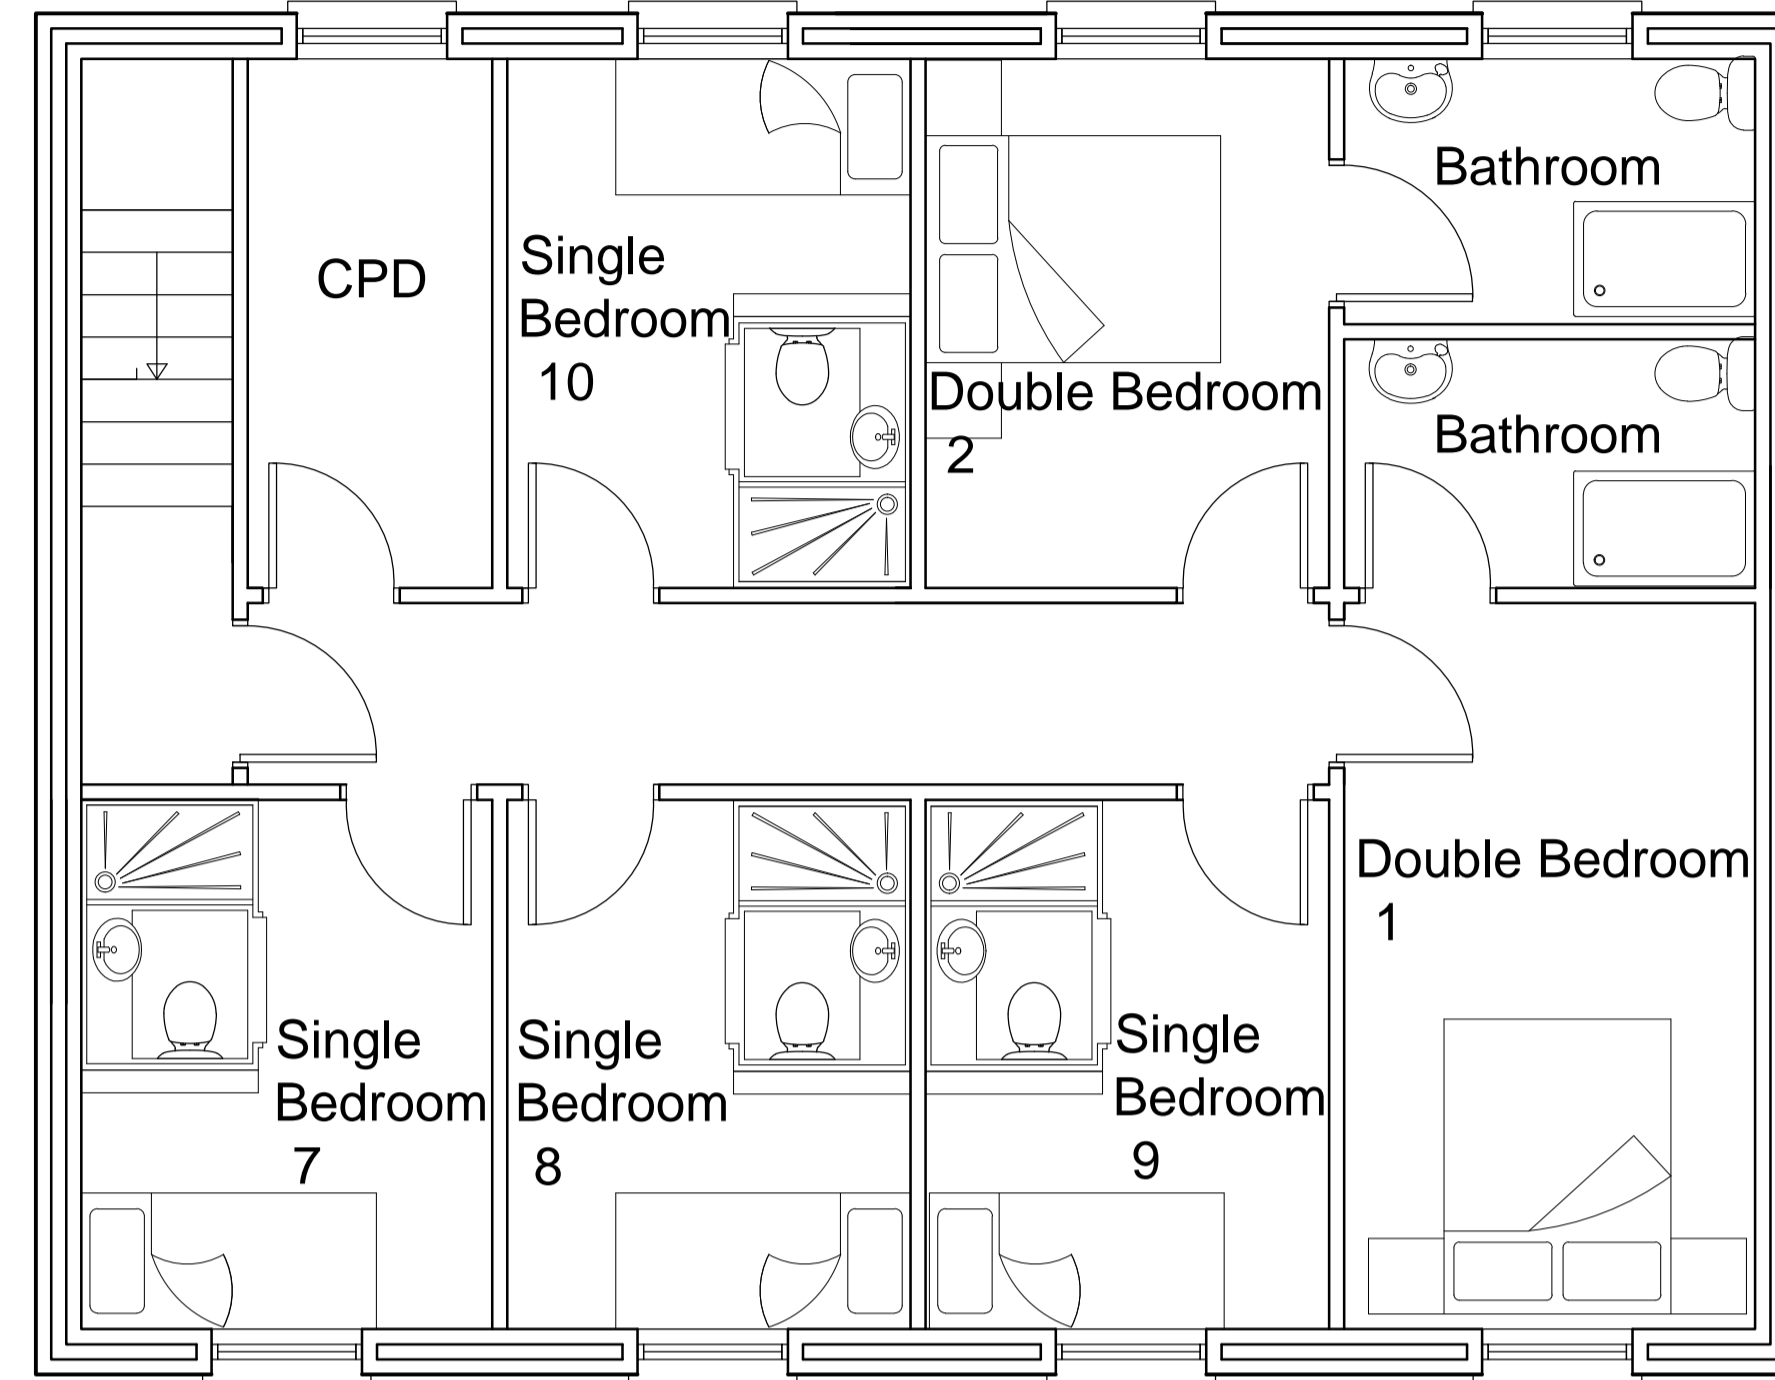

Proposed Site Plans @ 1:200

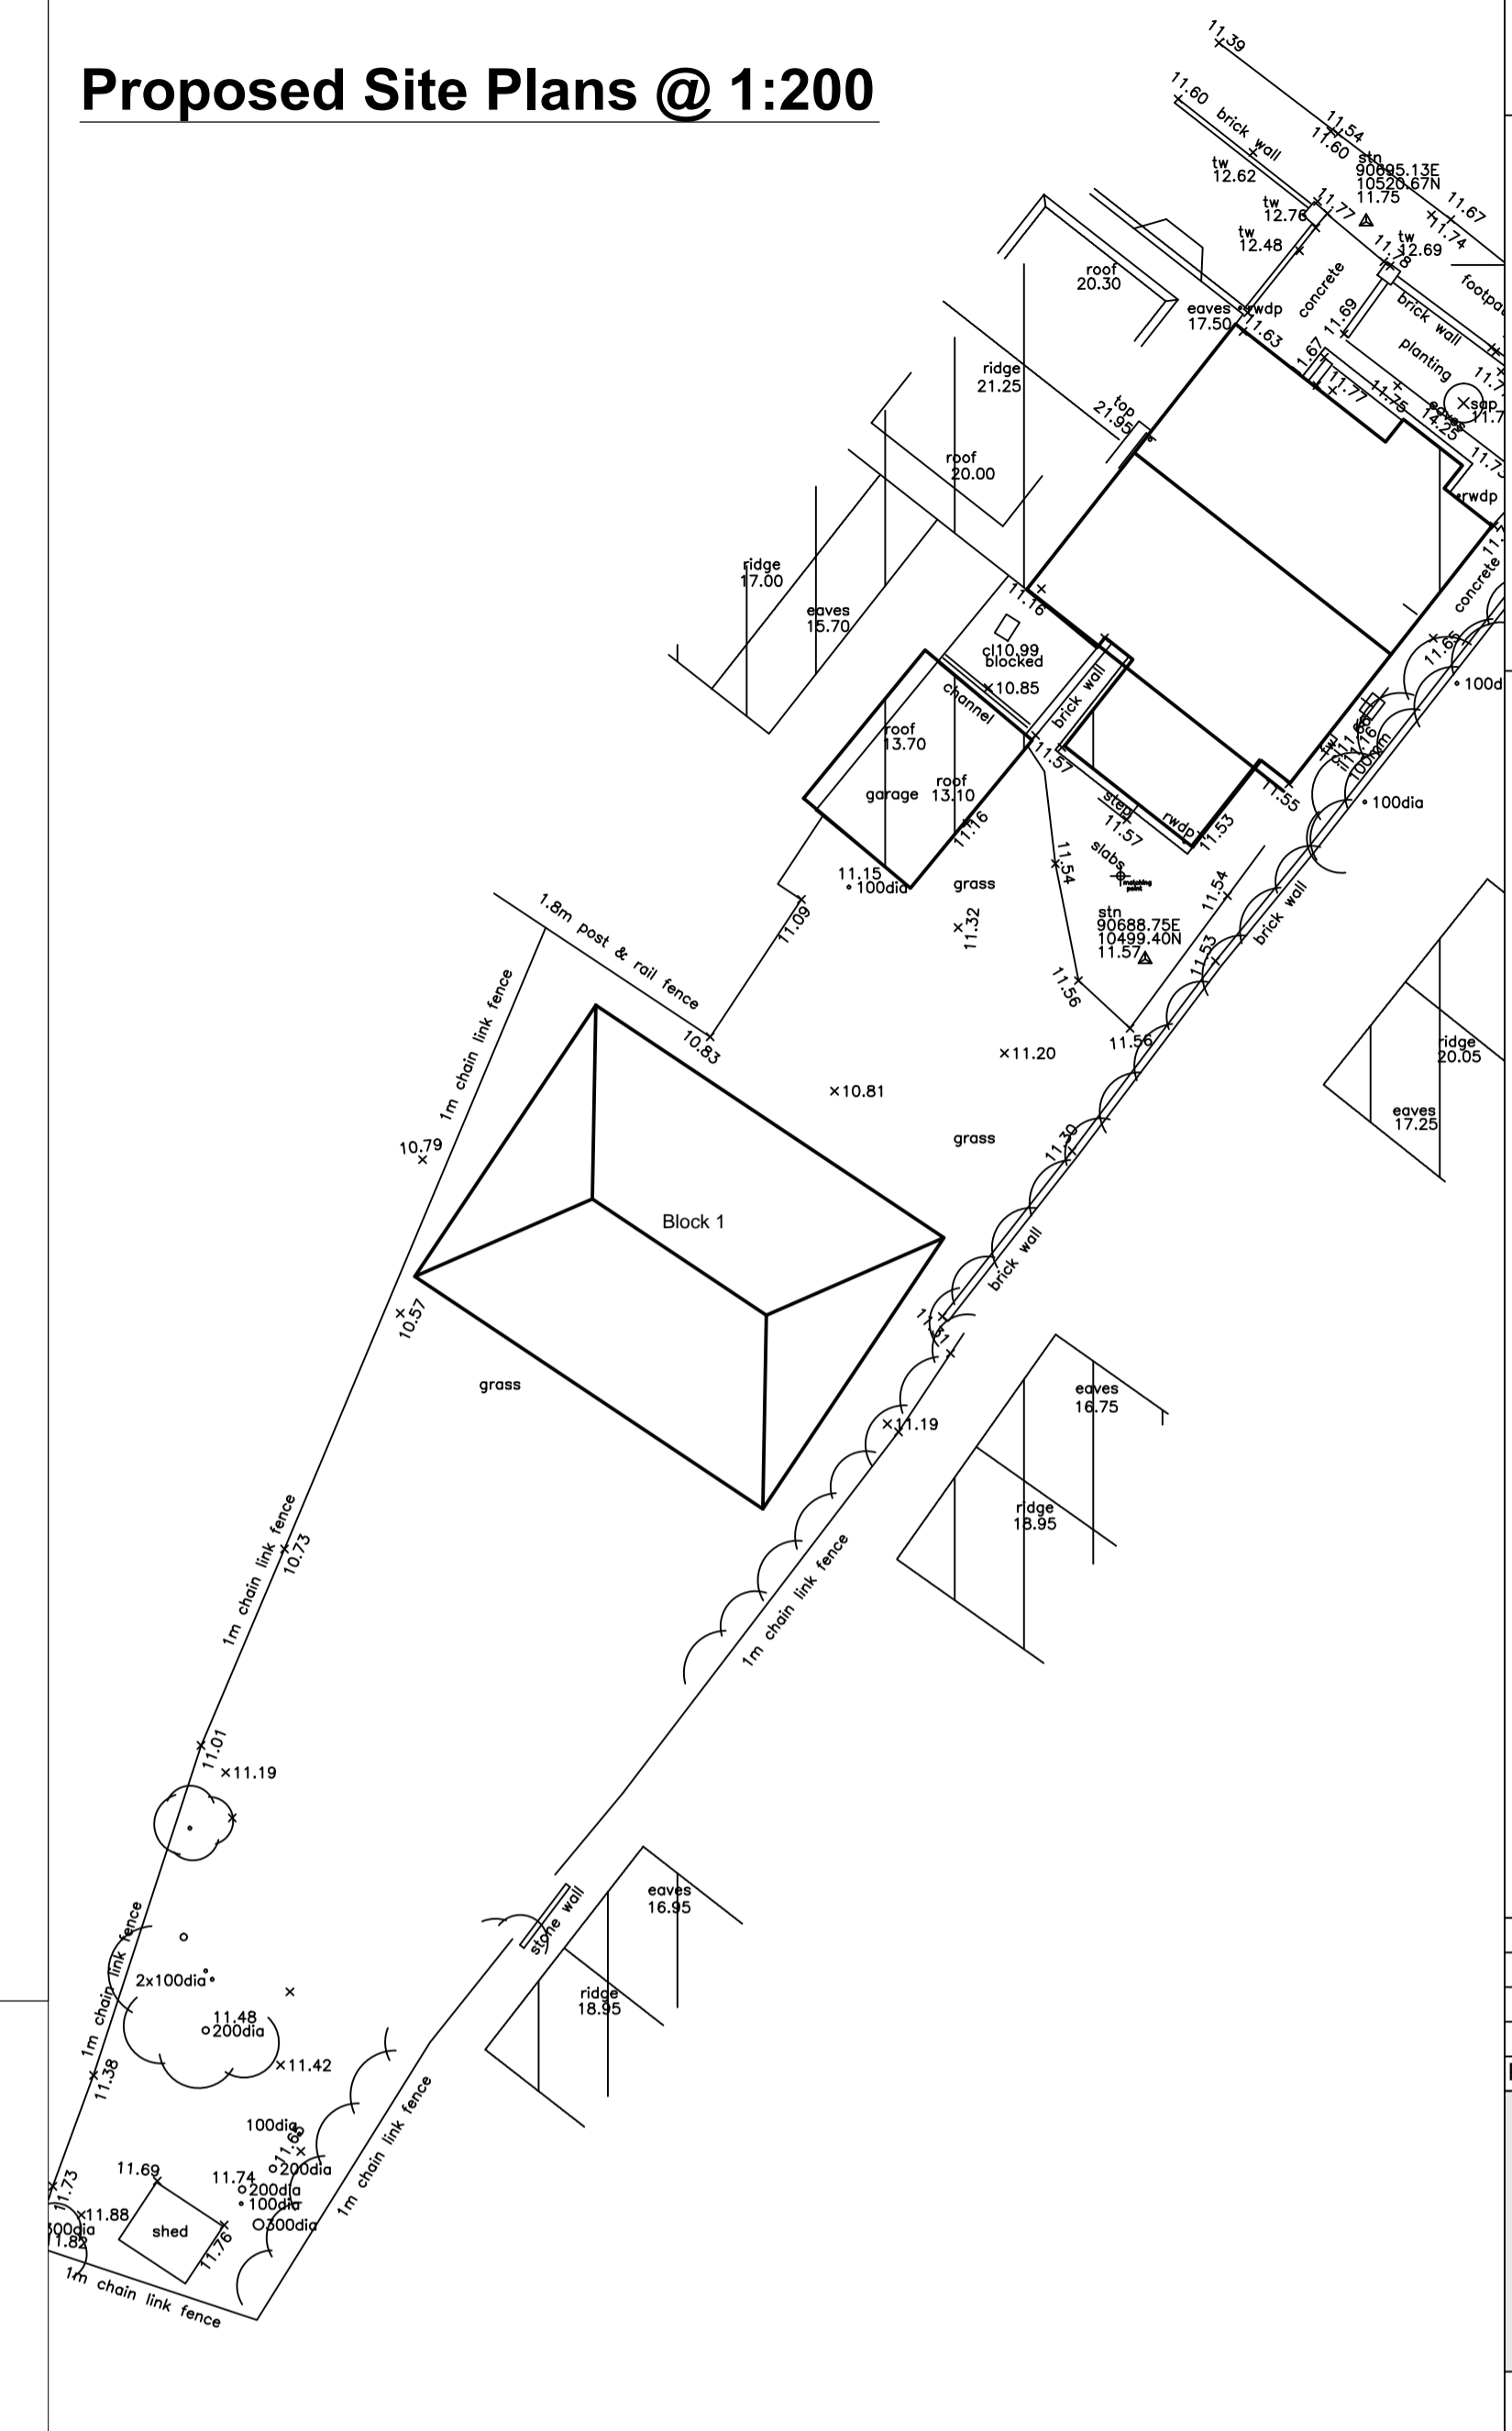


Contractors must check all dimensions on site. Only figured dimensions are to be worked from. Discrepancies are to be reported immediately.

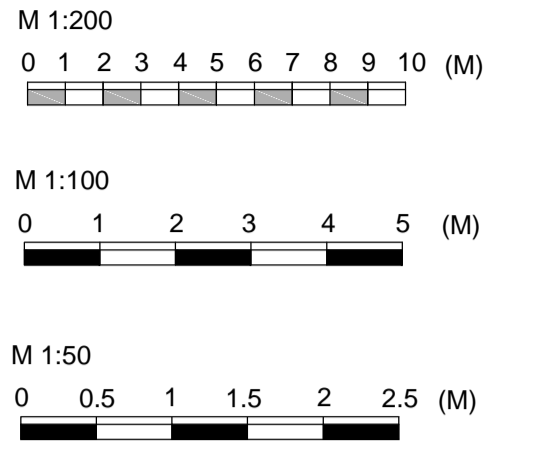

Block 1 Proposed Elevations @ 1:50


Front Elevation

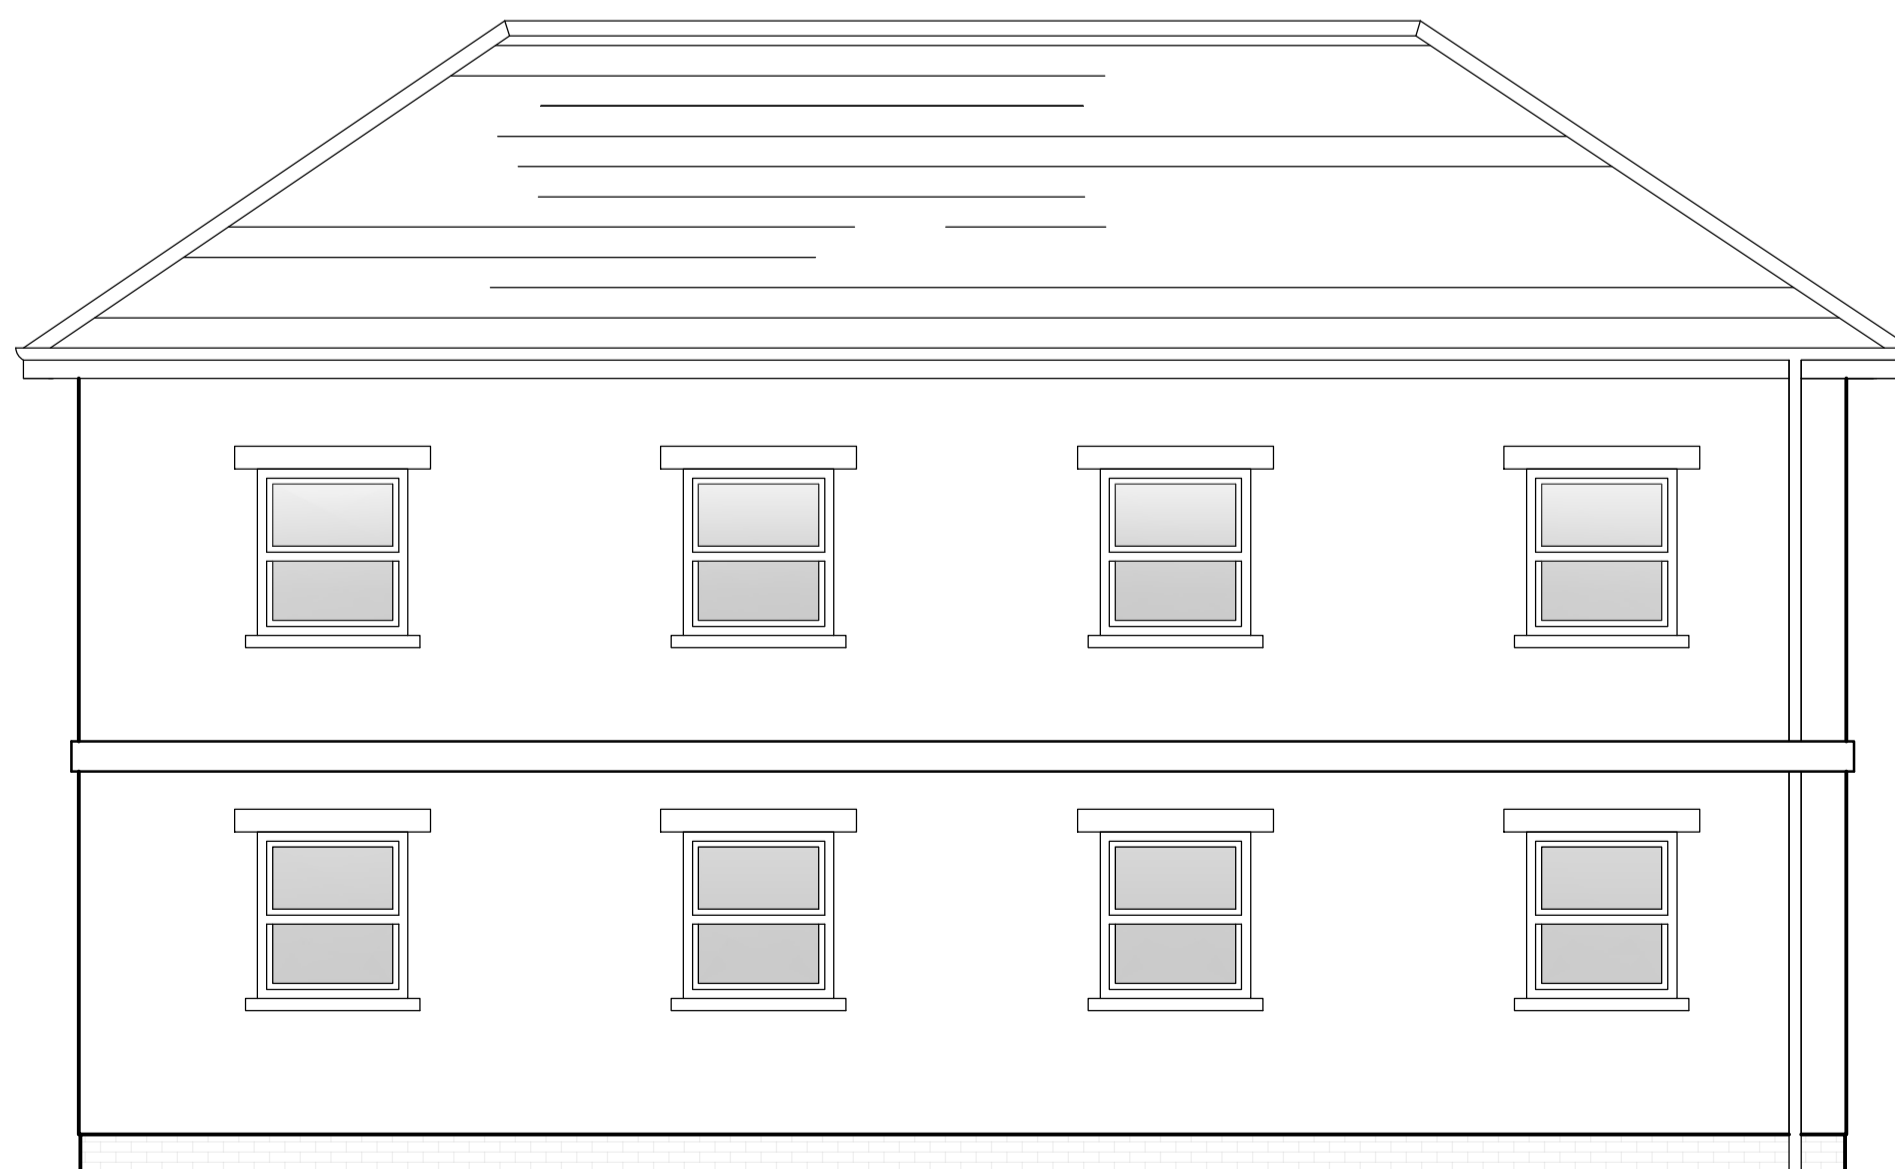

Rear Elevation



Side Elevation's

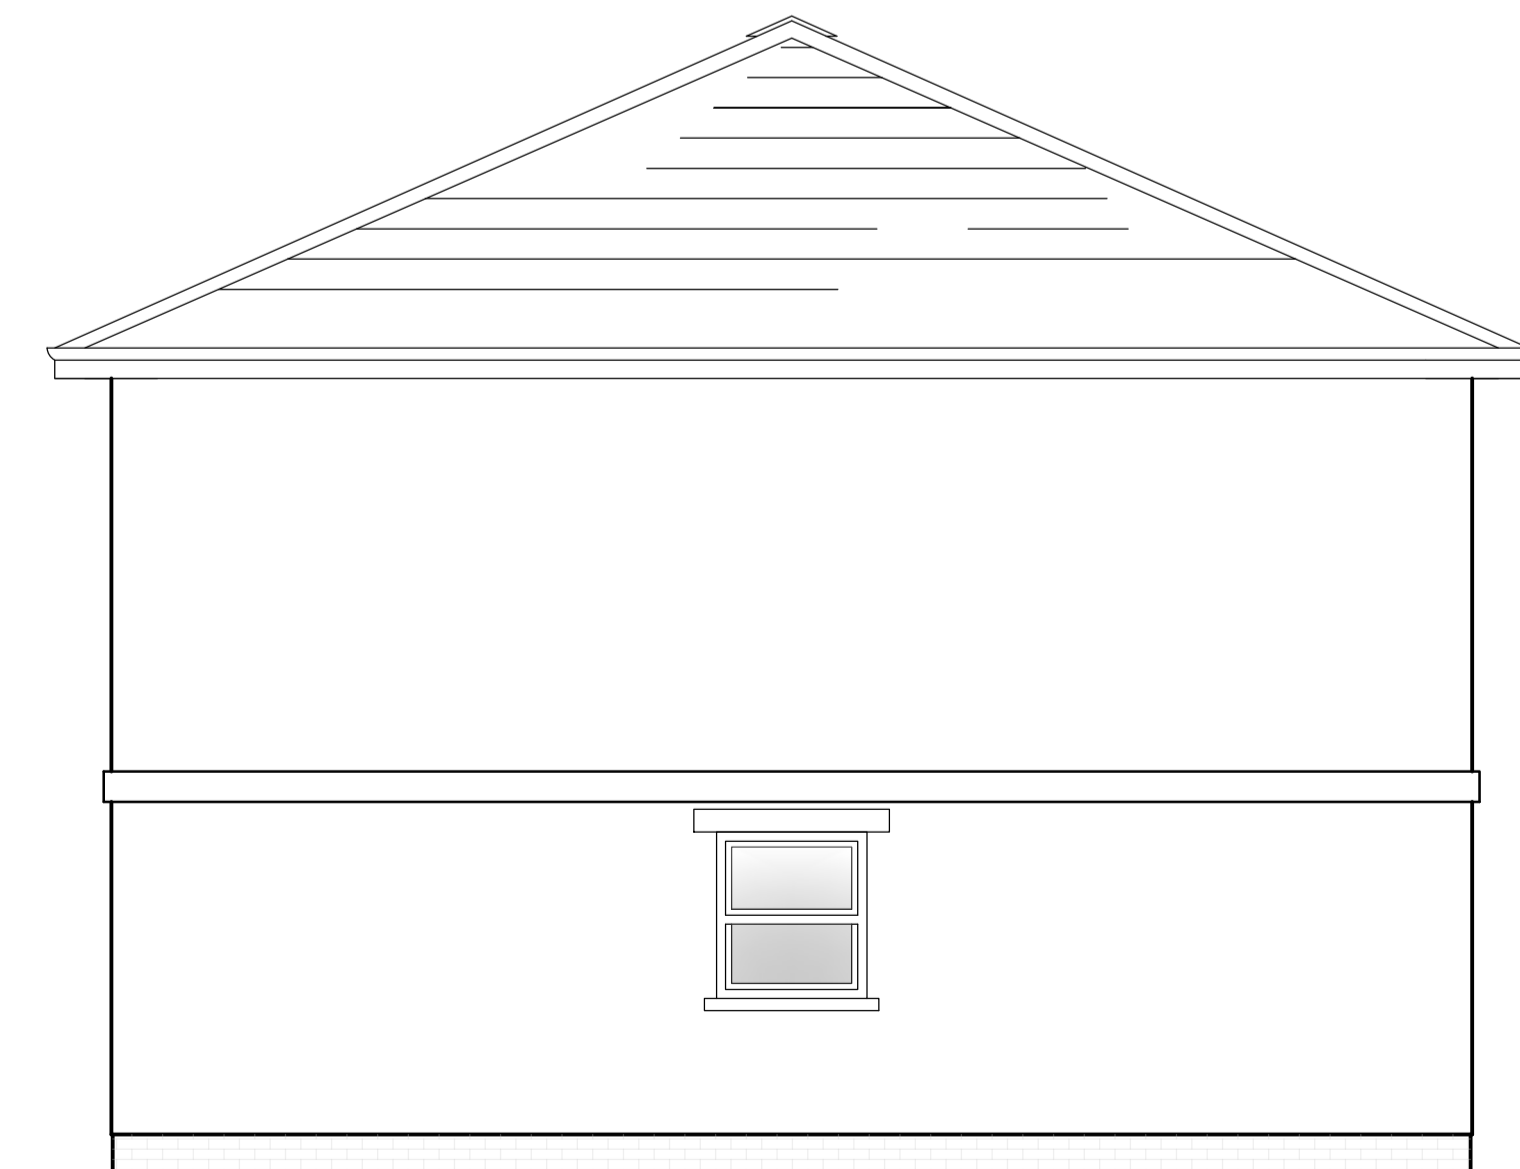

Rev	Date	Comment



Chartered Surveyors and Historic Building Consultants

3 Lemon Villas, Truro, Cornwall, TR1 2NX, Tel: 01872 263 939 Fax: 01872 262299

Project Men-a-Vaur

Client The Tregarthens Hotel Limited

Drawing Title Block 1 Proposed Floor Plans, Elevations & Site Plan

Scale. 1:50 & 1:200 @A1

Drg No. S 821 - 02

File No. 7582

Designed by JCD	Drawn by JCD
Date July 2015	Rev

© This Drawing is the Copyright of Scott and Company.