



Block Two Proposed Floor Plans @ 1:50


Ground Floor

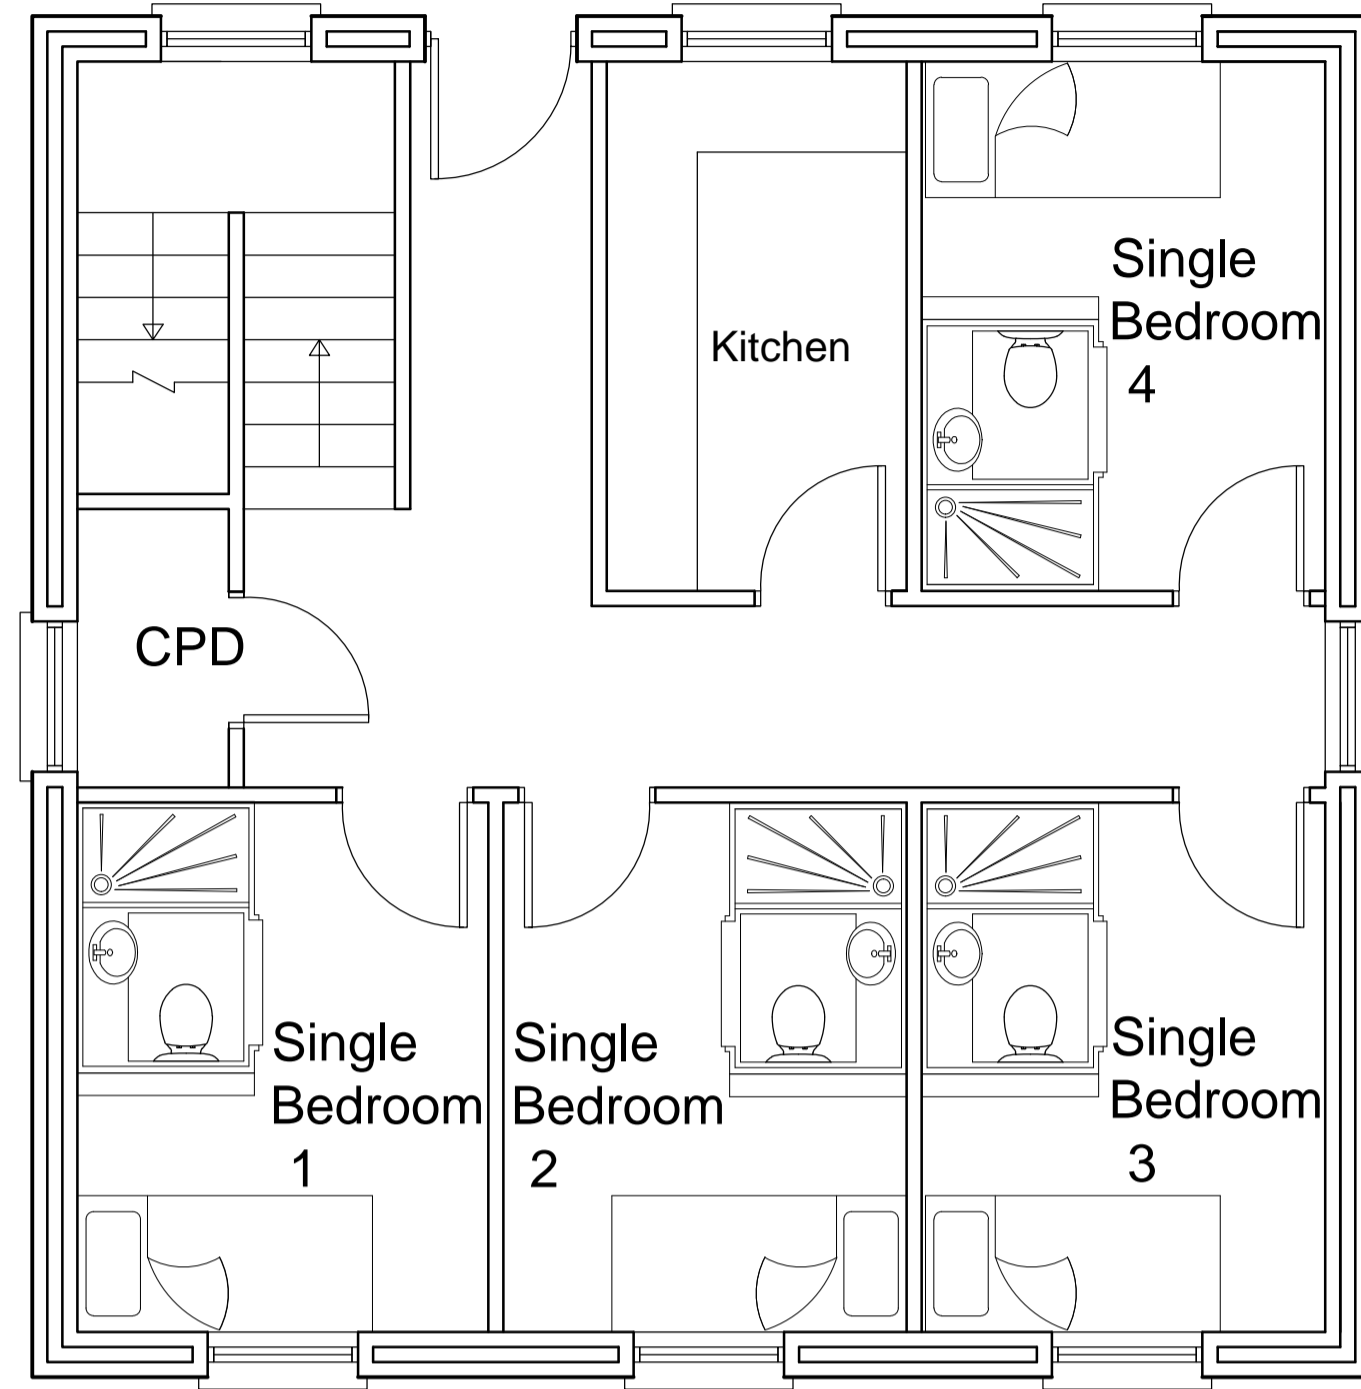


First Floor

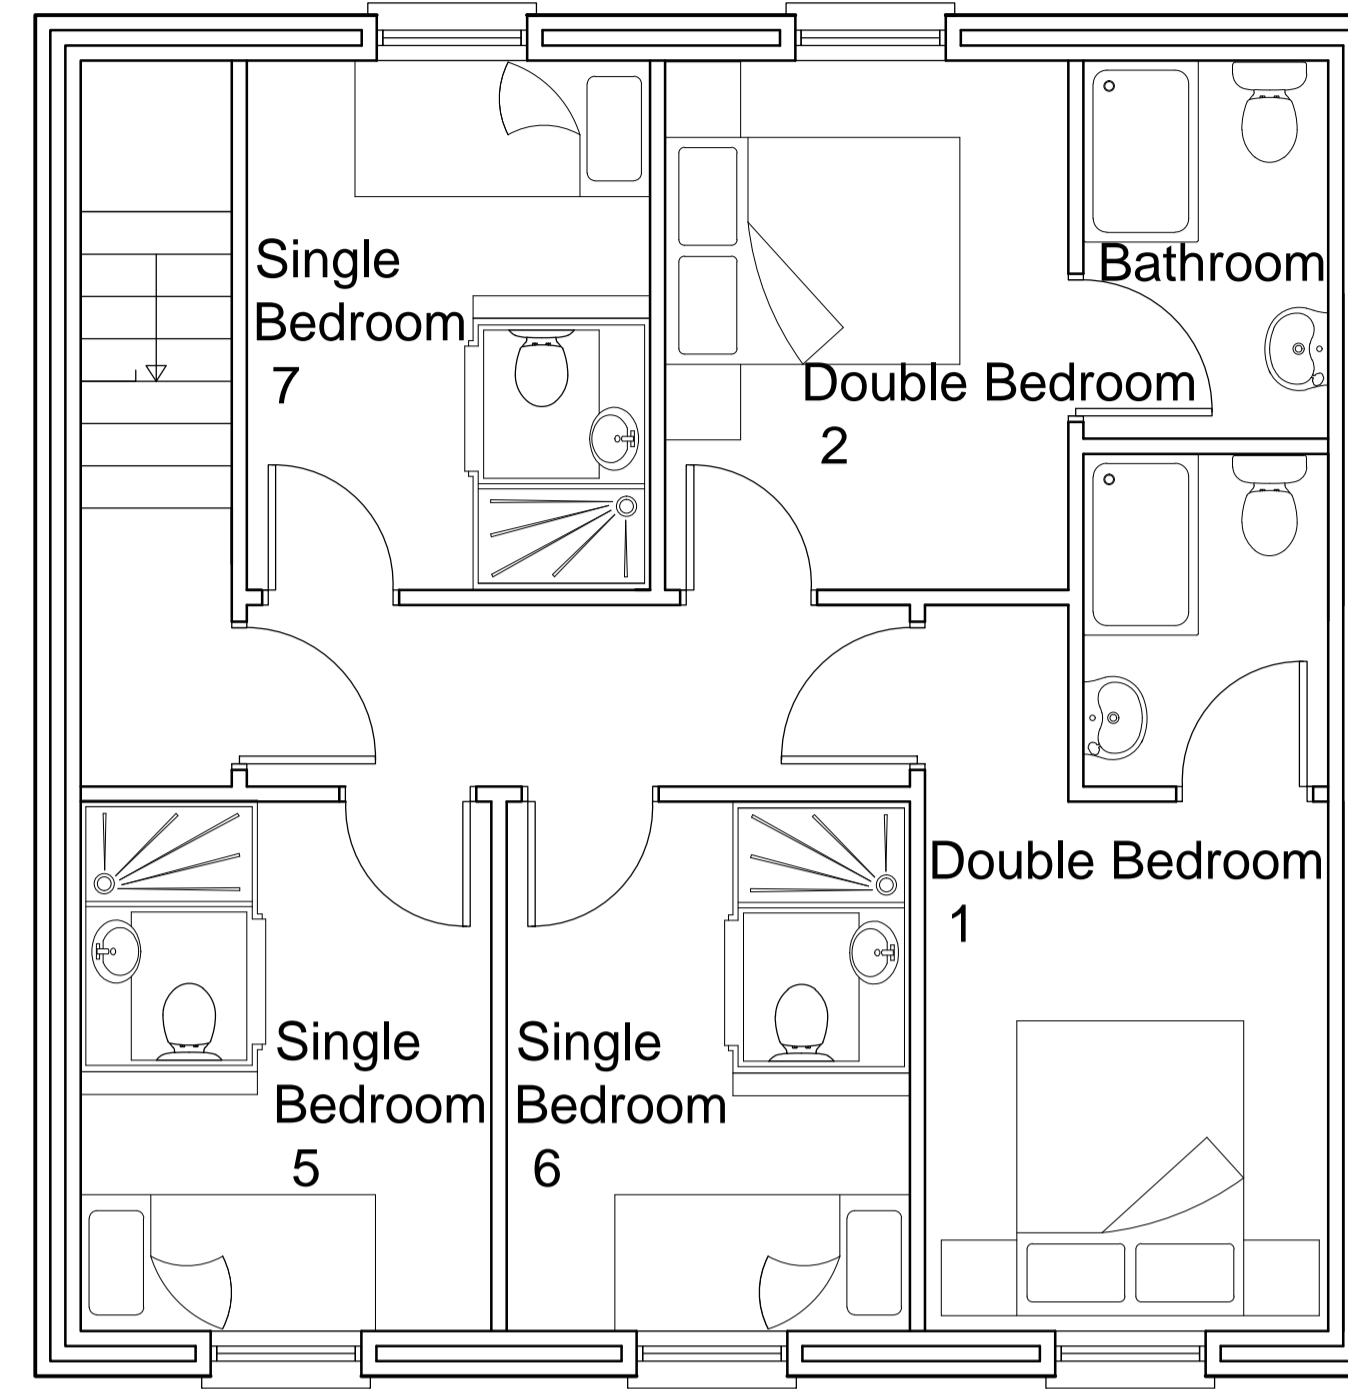

Proposed Site Plans @ 1:200

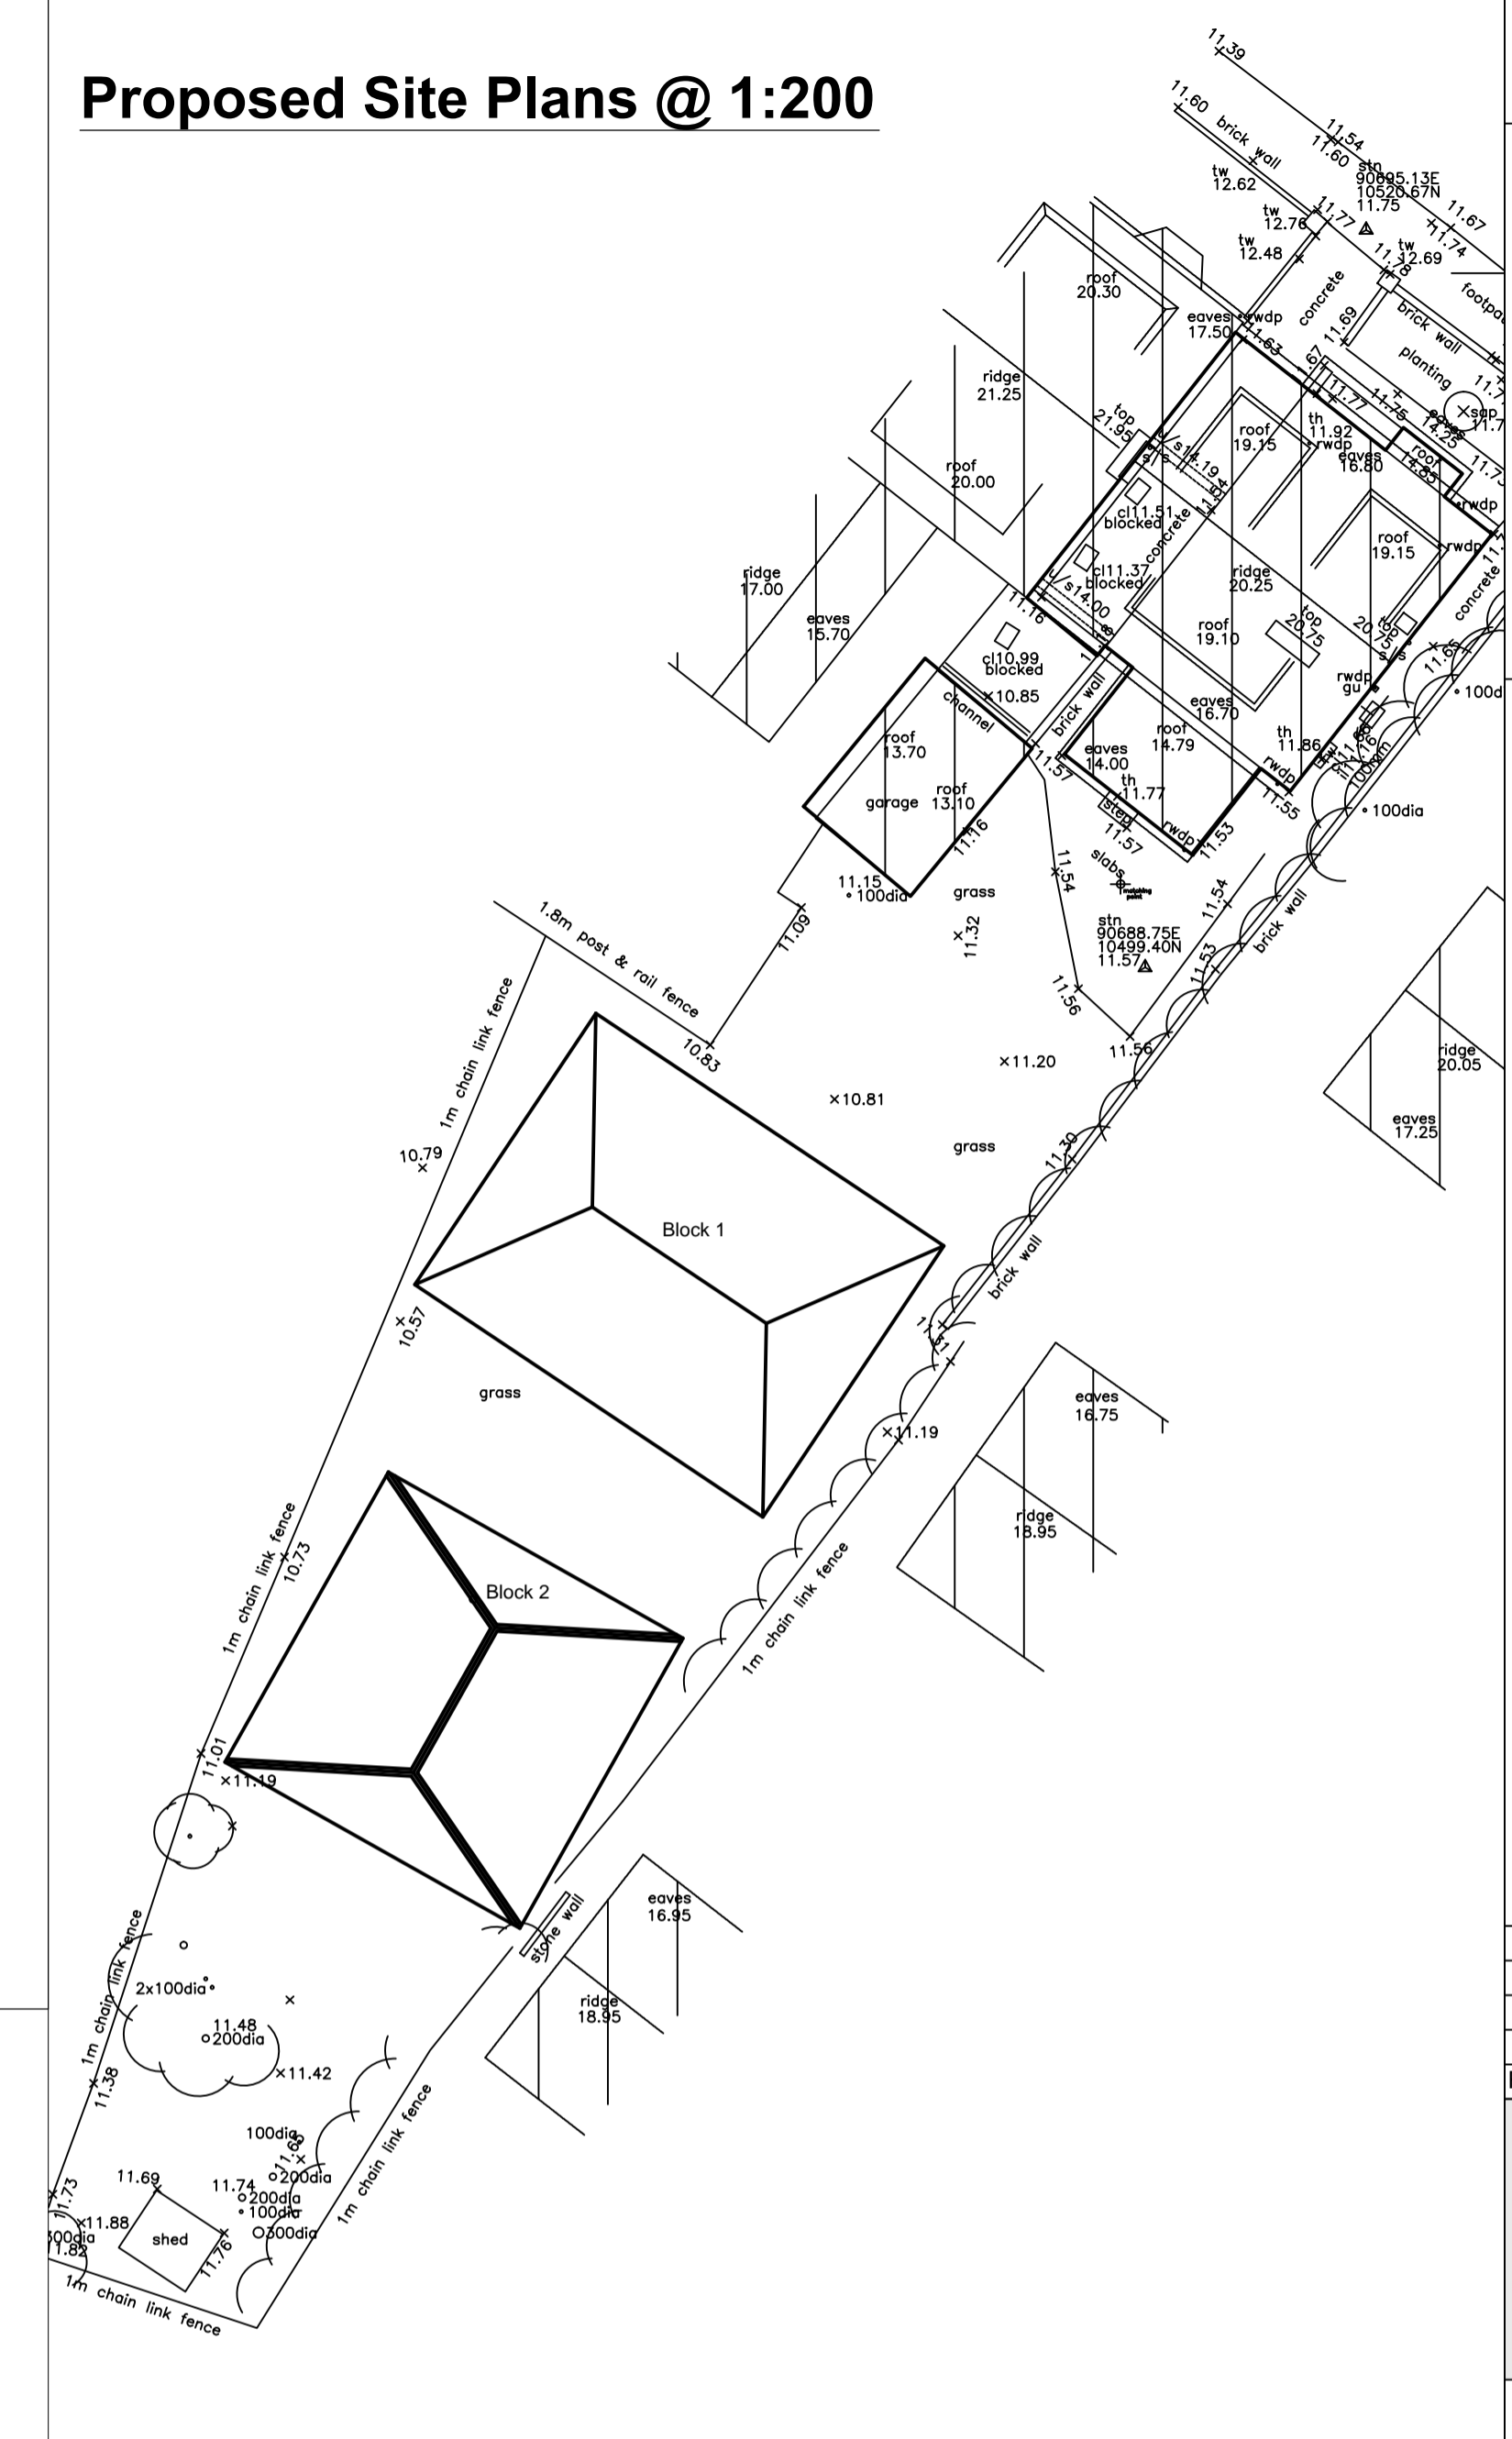

Contractors must check all dimensions on site. Only figured dimensions are to be worked from. Discrepancies are to be reported immediately.

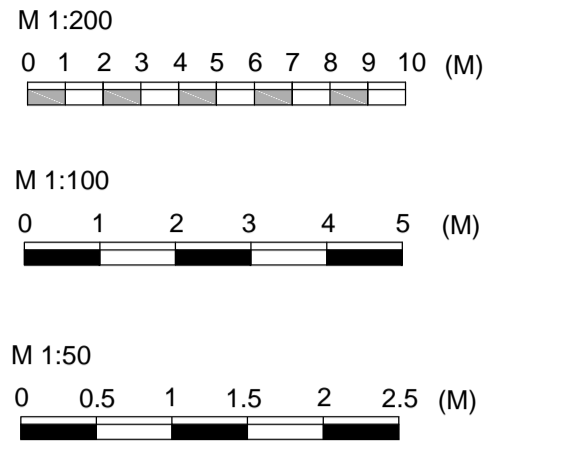


Block Two Proposed Elevations @ 1:50


Front Elevation



Rear Elevation

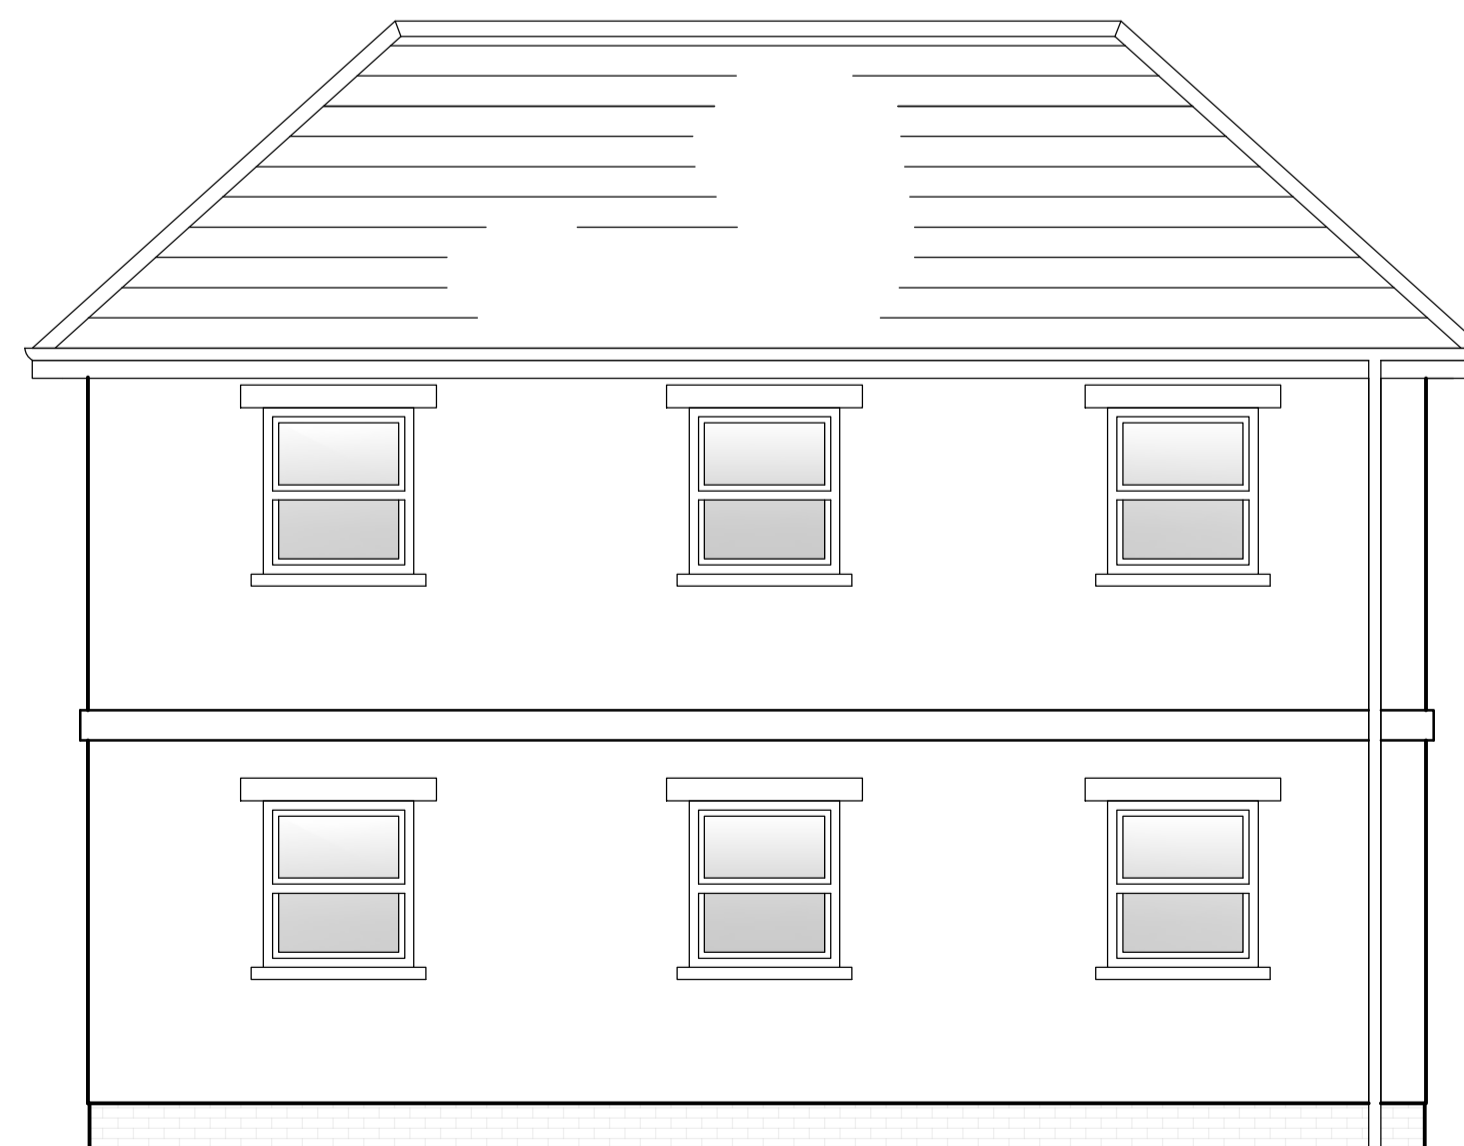

Side Elevation's

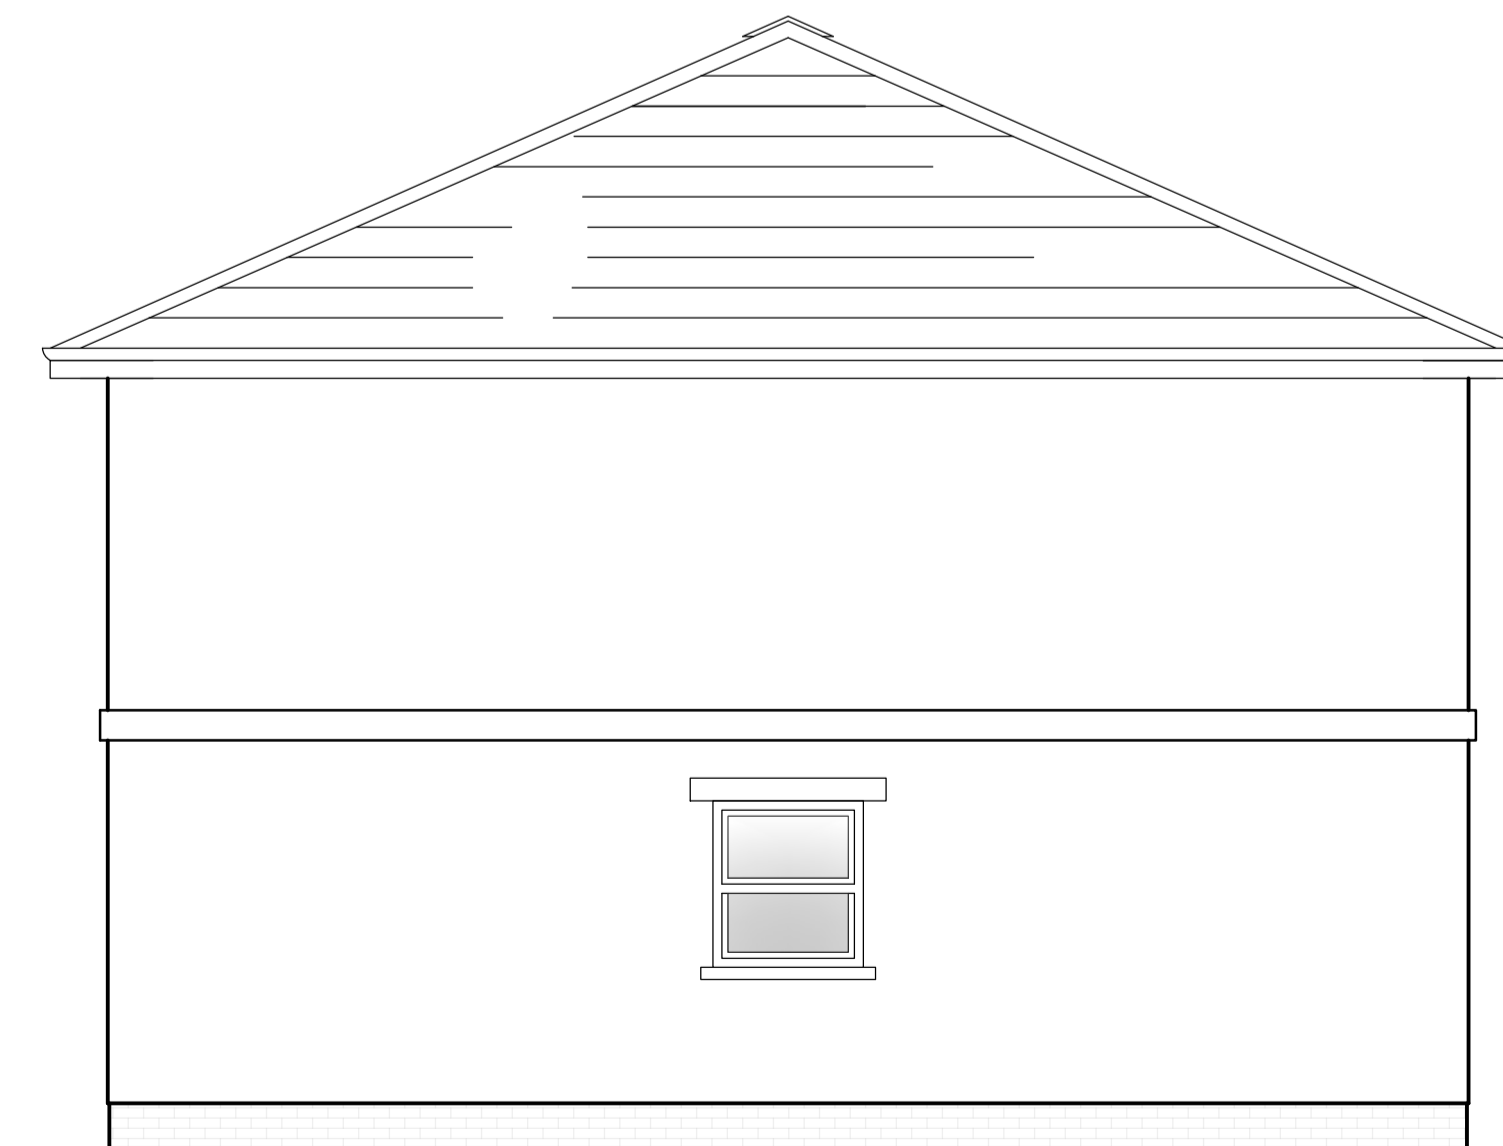

Rev	Date	Comment
A	June 15	Amendments Following Meeting



Chartered Surveyors and Historic Building Consultants
 3 Lemon Villas,
 Truro,
 Cornwall, TR1 2NX,
 Tel: 01872 263 939
 Fax: 01872 262299

Project
 Men-a-Vaur

Client
 The Tregarthens Hotel Limited

Drawing Title
 Block 2 Proposed
 Floor Plans, Elevations &
 Site Plan

Scale. 1:50 & 1:200 @A1

Drg No. S 821 - 03

File No. 7582

Designed by	JCD	Drawn by	JCD
Date	July 2015	Rev	

© This Drawing is the Copyright of Scott and Company.