


EXISTING FLOOR PLAN

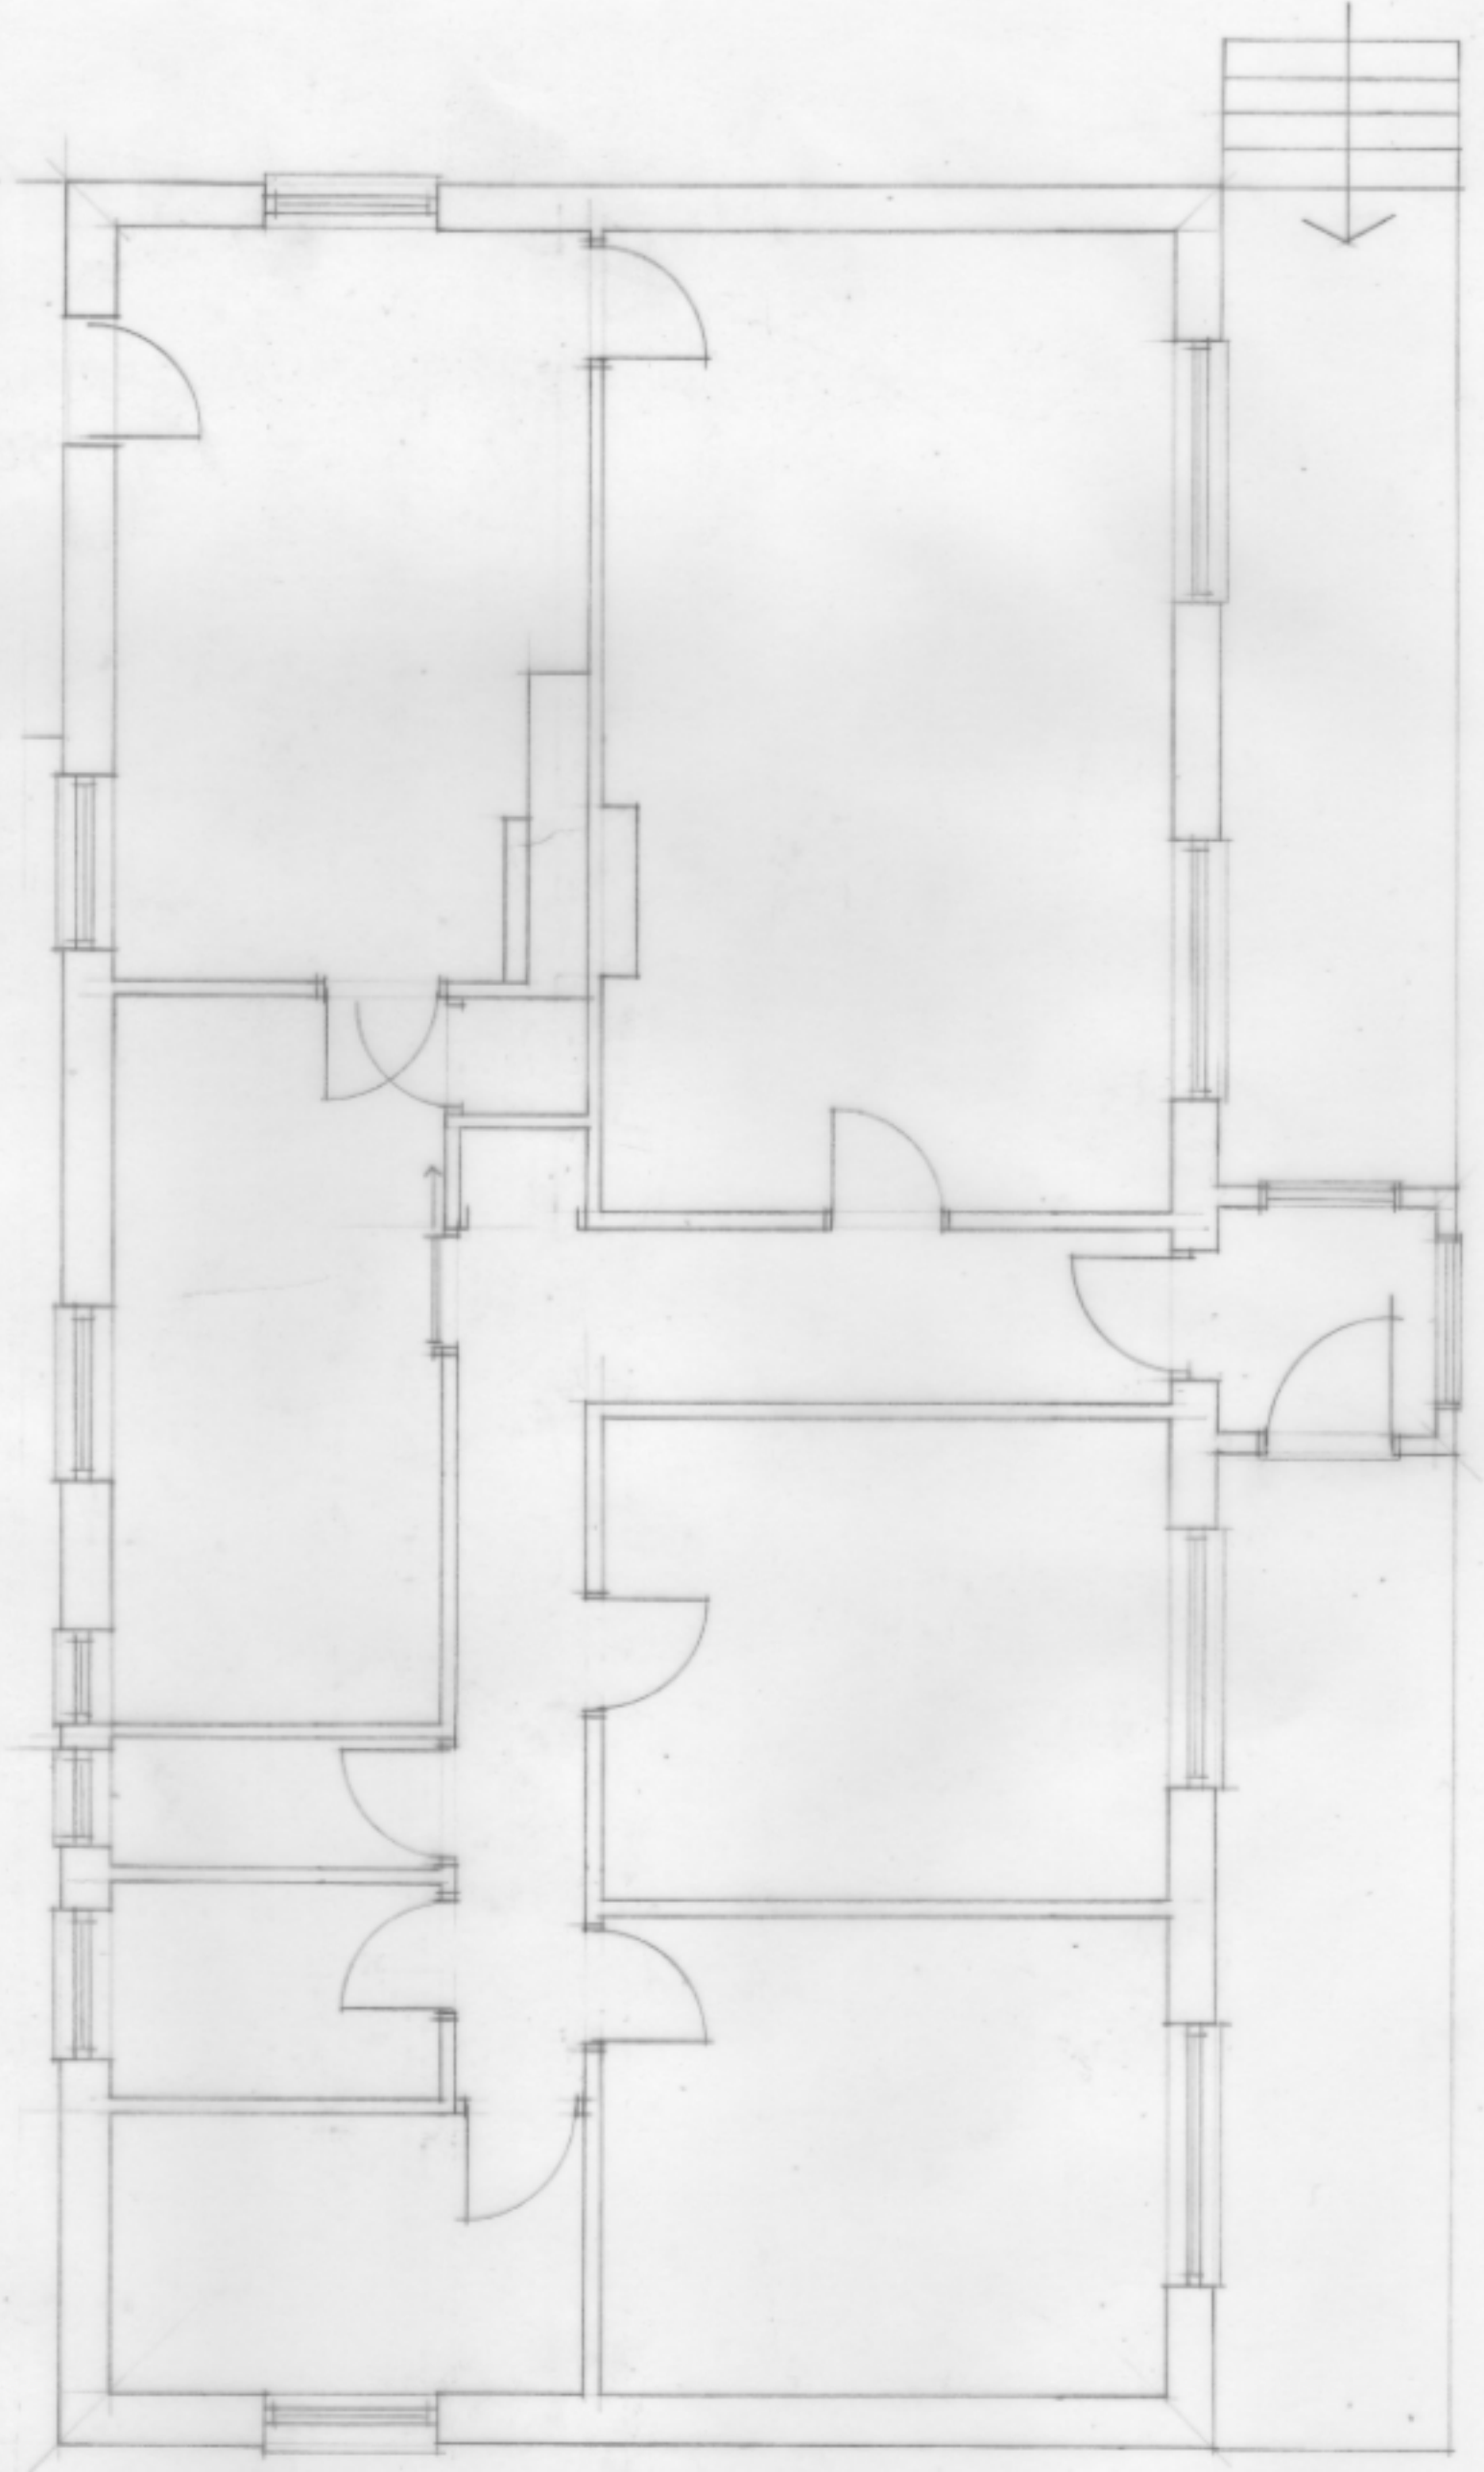

**ISLANDS ARCHITECTS**  
Porthcressa, St Mary's, Isles of Scilly, TR21 0JQ and  
6 Manor Farm Close, Pampeme, Blandford, Dorset, DT11 8XL  
01256 480040

**Project:**  
Proposed New House, Sunhome,  
St Mary's Isles of Scilly

**Client:**  
Nick and Becca Cust

**Drawing:**  
Survey Floor Plan

**Scale:** 1:50

**Drawn:** bdc 15.09.15      **Dwg No.:** 2068 / 01