


SOUTHEAST ELEVATION

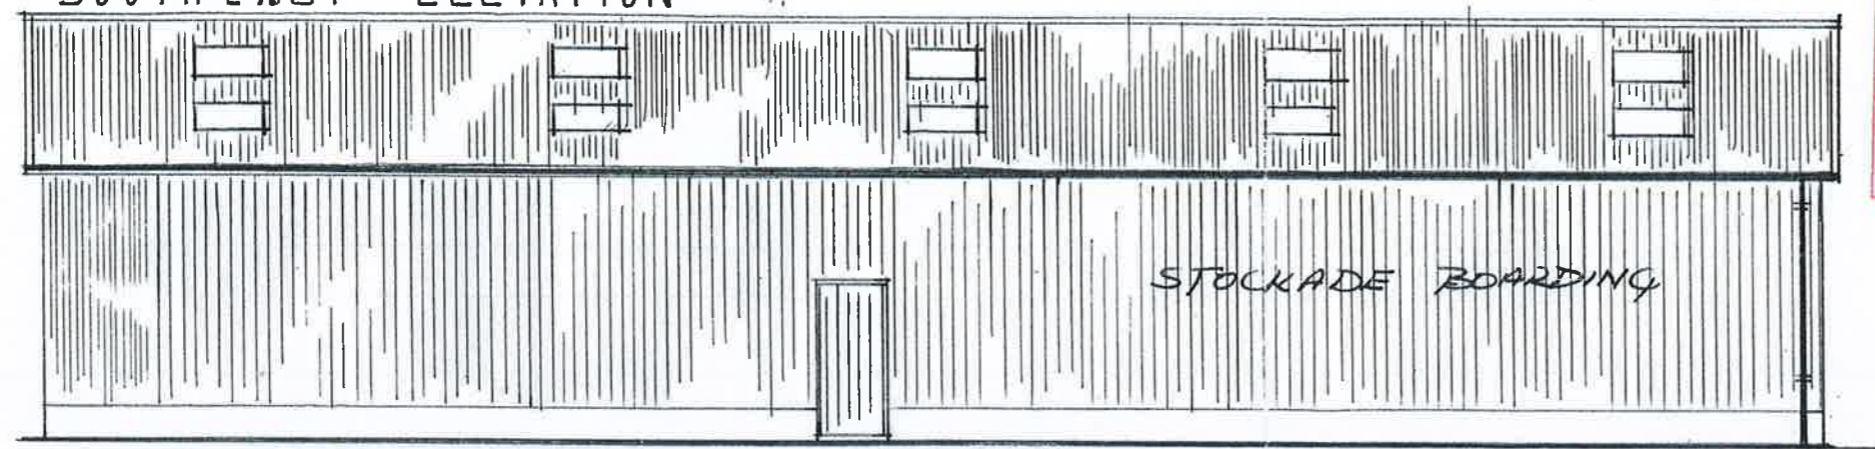

STOCKADE BOARDING

RECEIVED BY THE  
PLANNING DEPARTMENT  
22 MAR 2016

PROPOSED NEW  
FARM BUILDING

SEAWAYS FARM  
PORTHLOO ST. MARYS

for  
A. MAY ESQ

SCALE 1:100  
DATE SEPT 2015

TRANSLUCENT SHEET


BIG 6 CEMENT FIBRE CORRUGATED SHEET



TIMBER DOORS & WINDOWS.


N.W. ELEVATION

EXISTING TREES

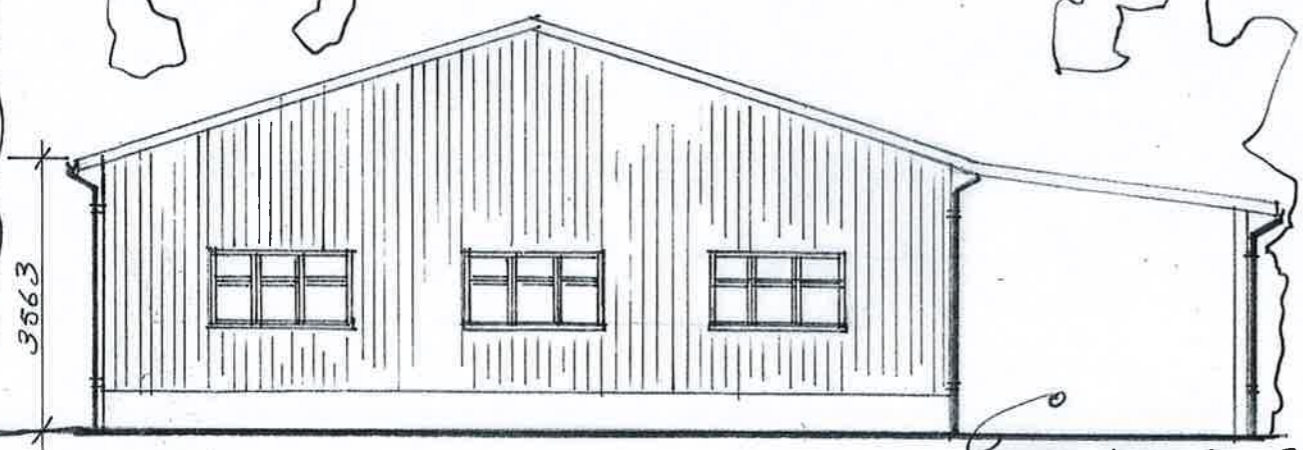

3563

OPEN LEAN-TO COVER

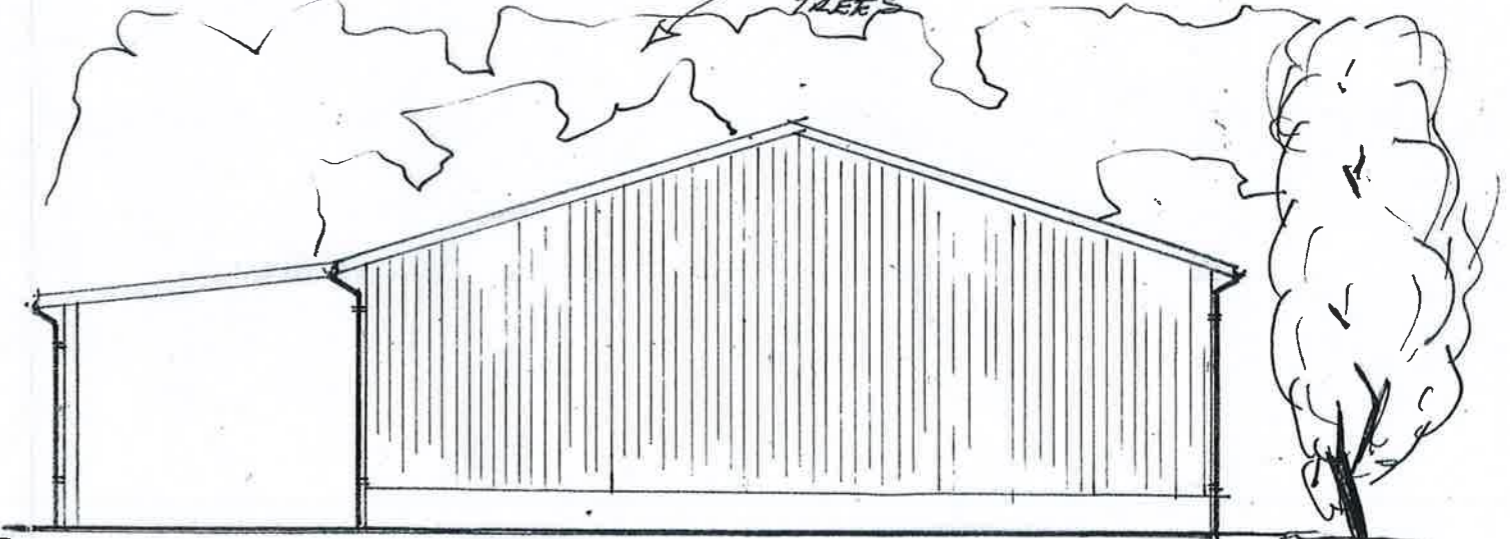

S.W. ELEVATION

N.E. ELEVATION

T.J. HIRON MRICS  
CLOWDISLEY  
ST. MARYS  
SF - 4