




East Elevation

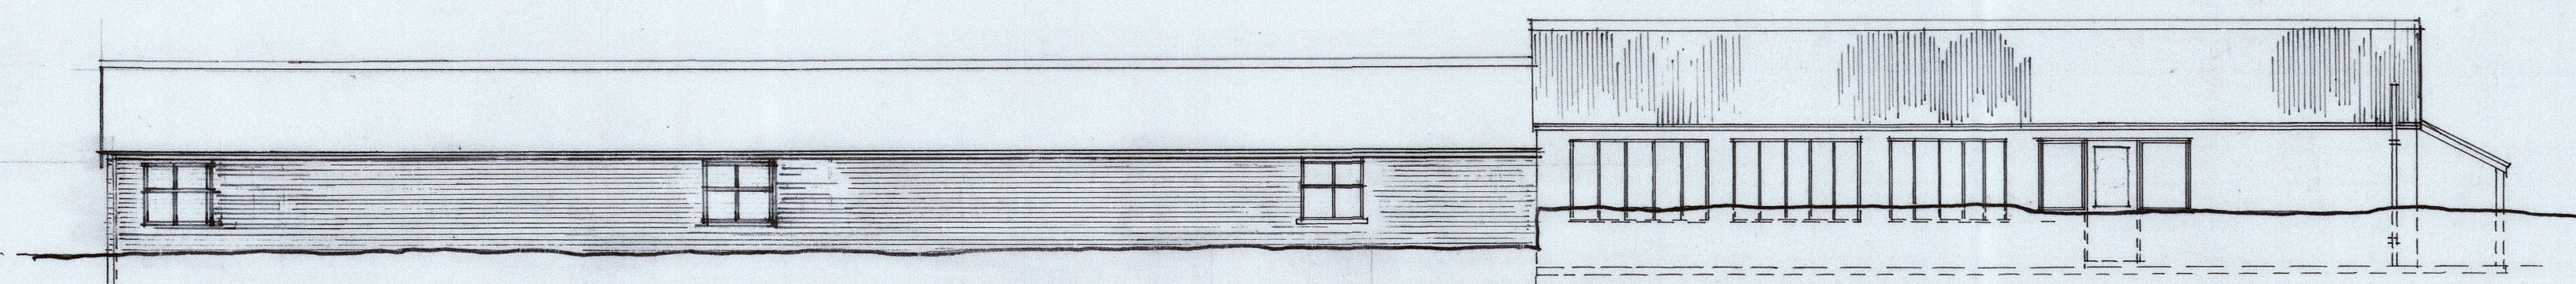


North Elevation

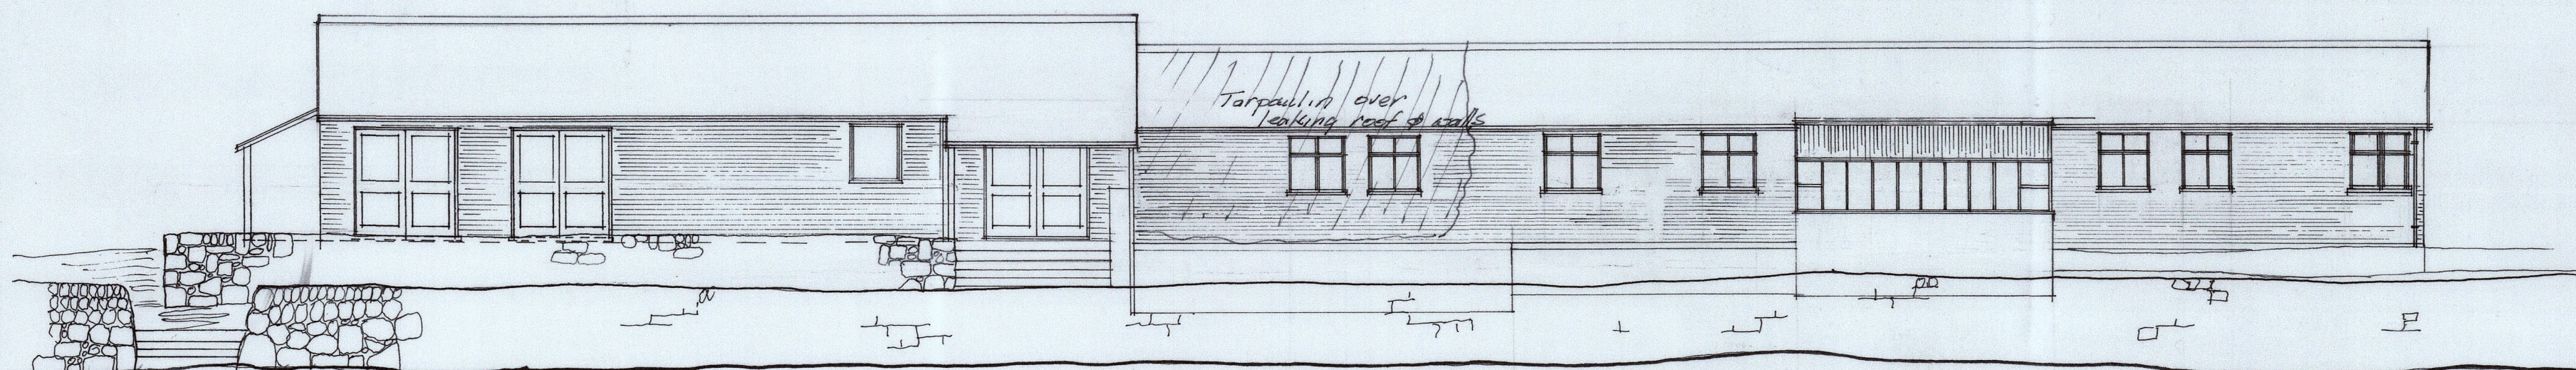


South Elevation

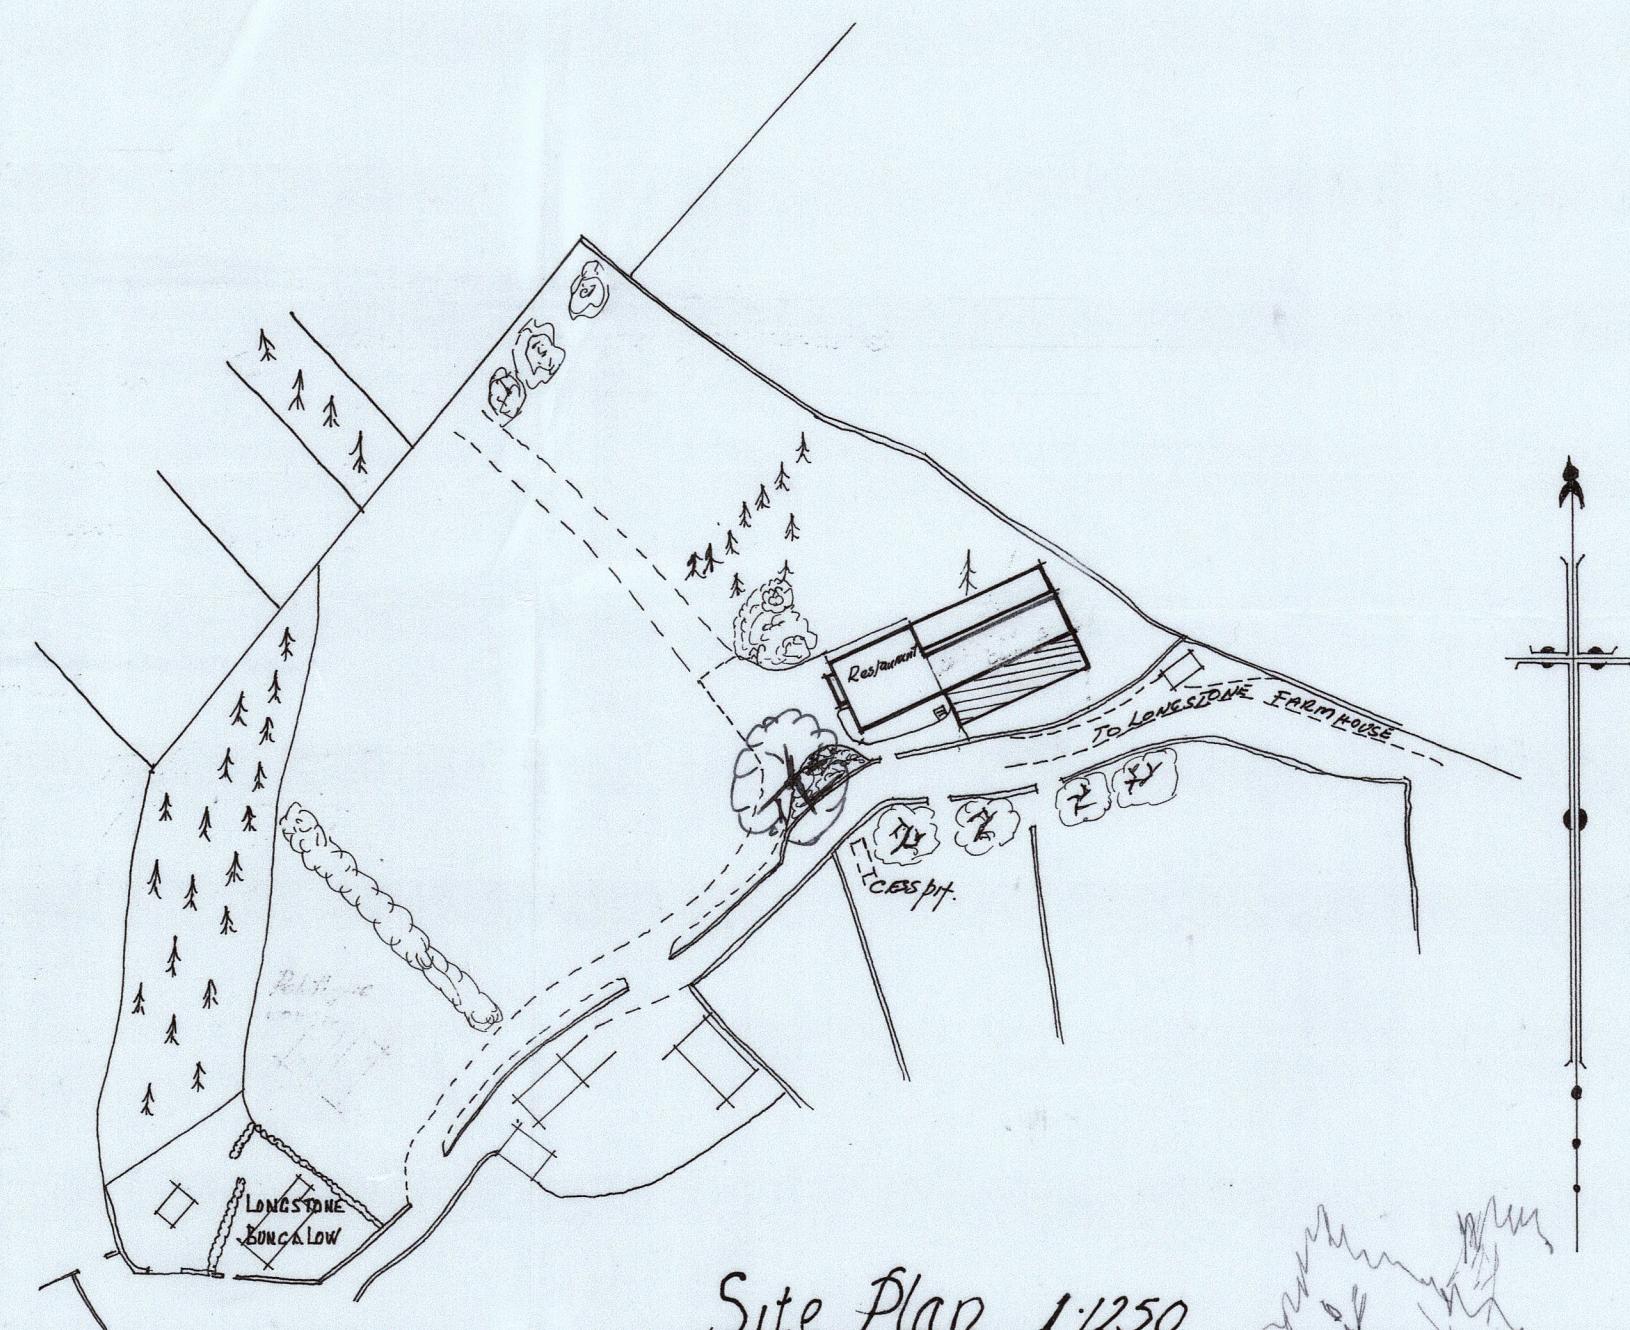

Site Plan 1:250

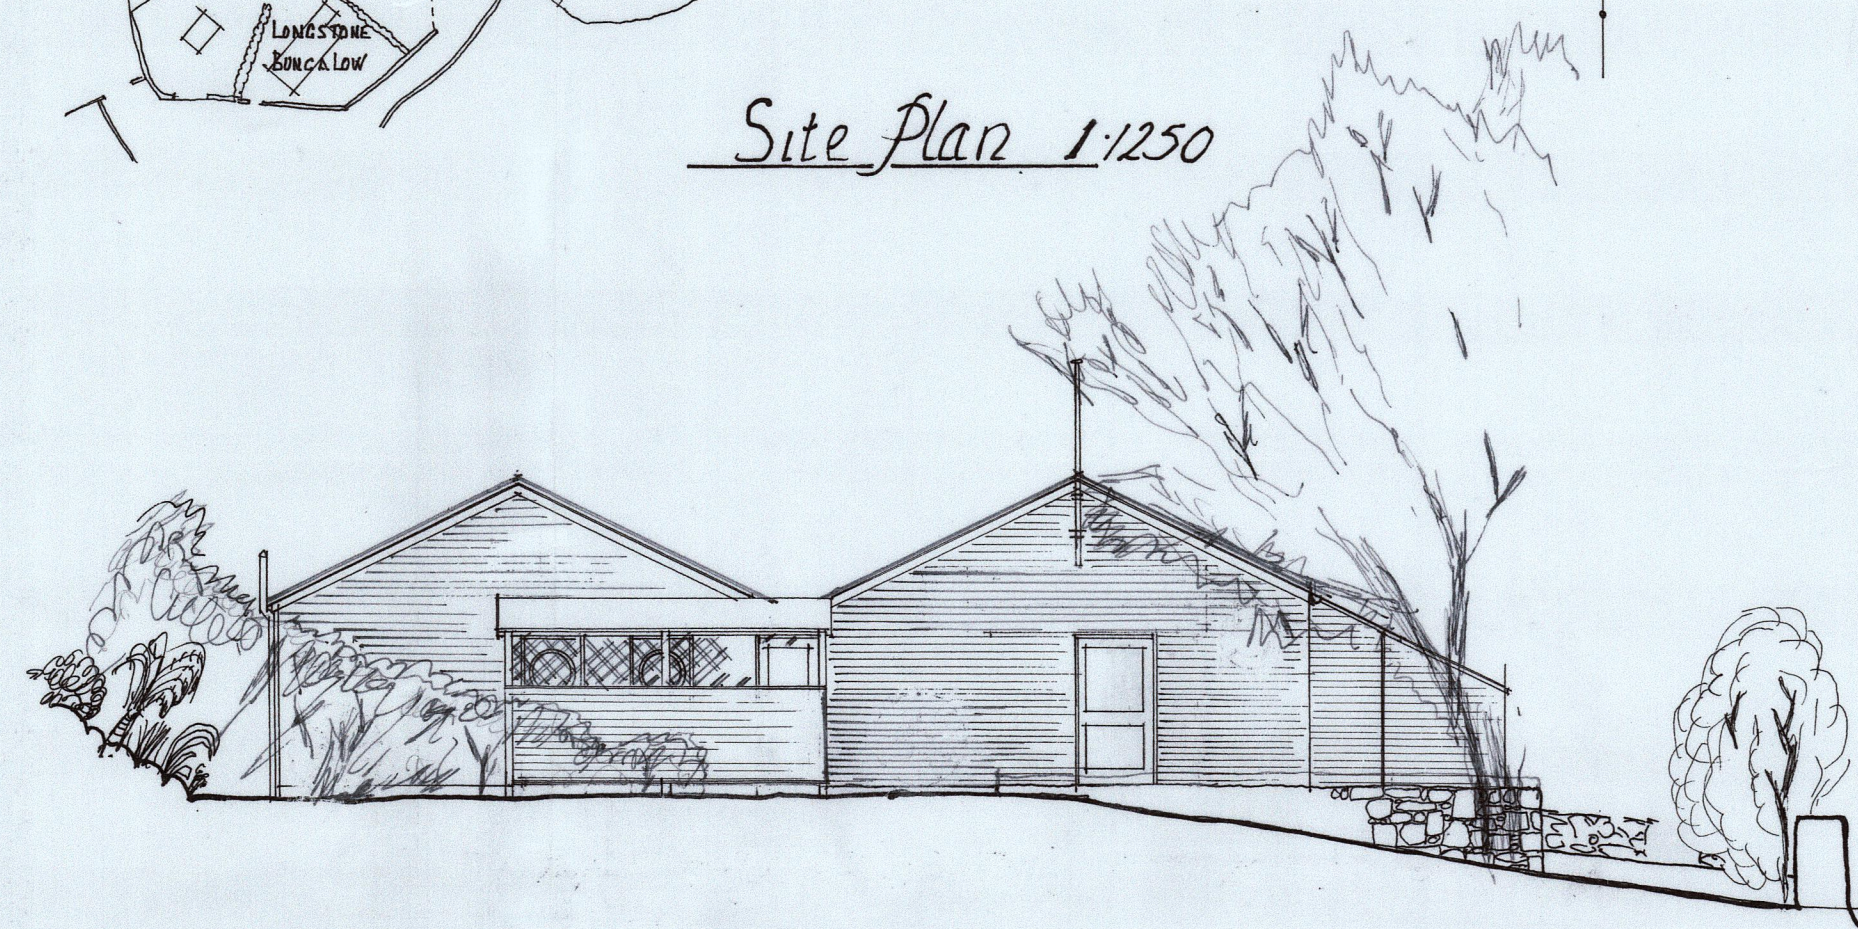

West Elevation

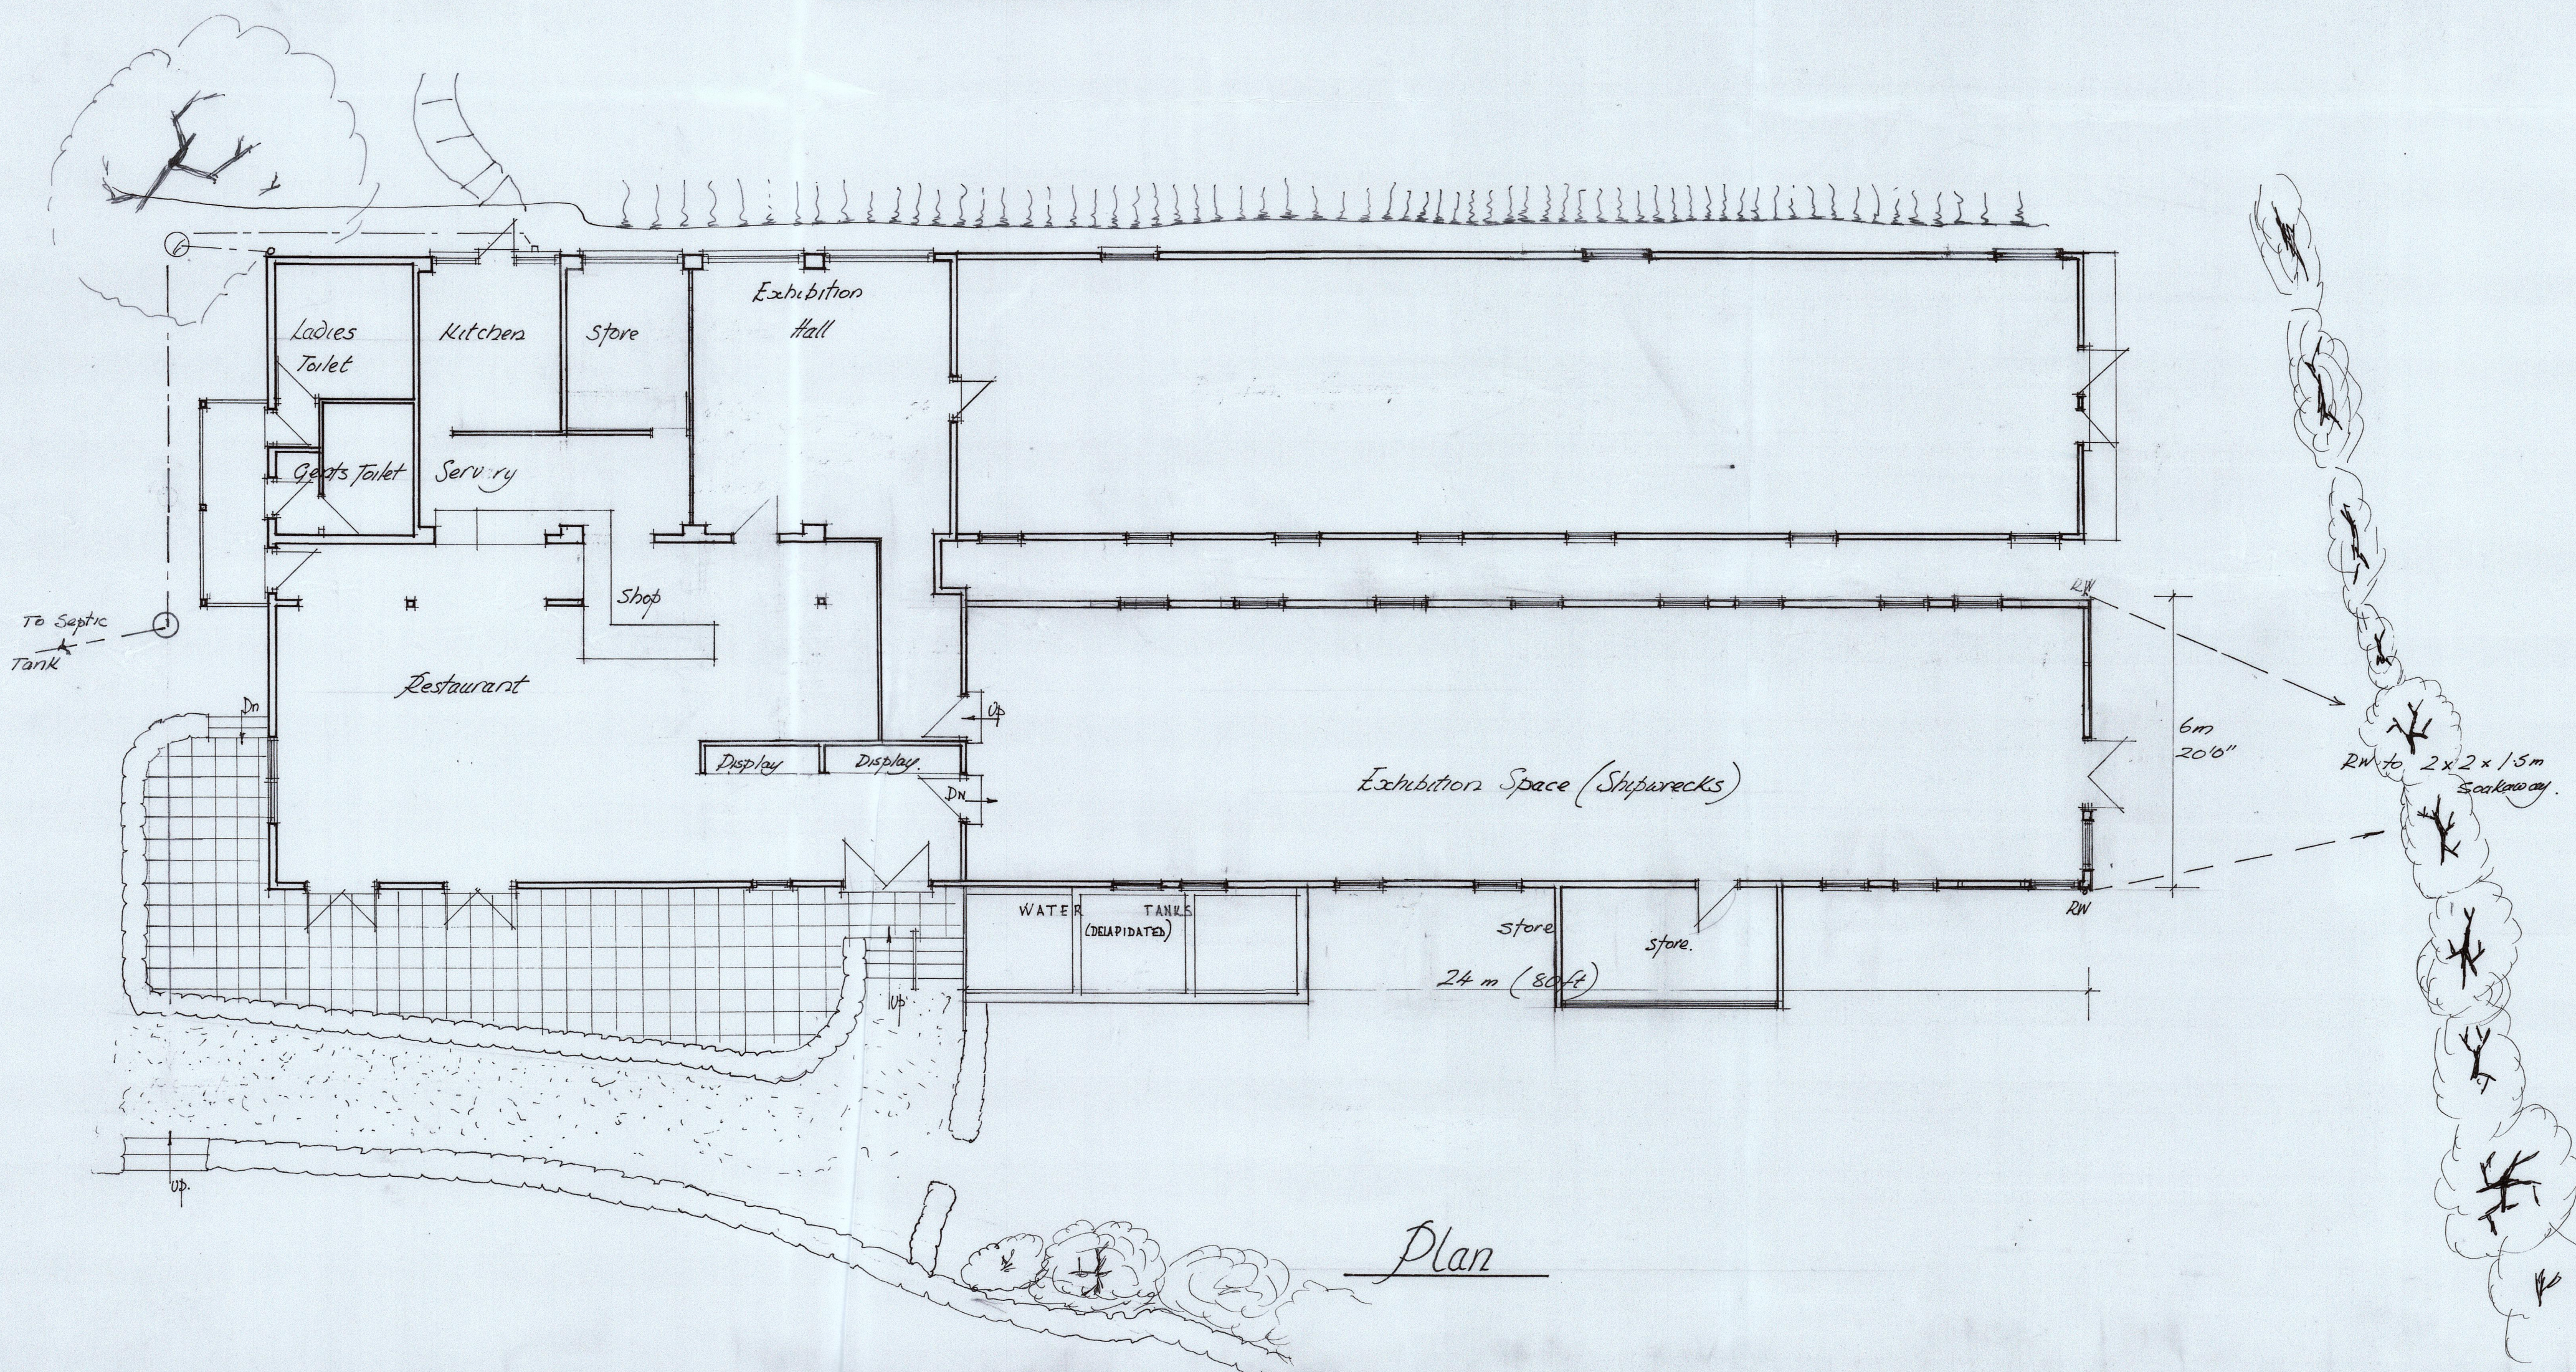

Plan

LONGSTONE CENTRE ST. MARY'S

RECEIVED BY THE
PLANNING DEPARTMENT
14 APR 2016

EXISTING PLAN & ELEVATIONS of EXHIBITION HALL & RESTAURANT

MR C JENKINS MISS'S A & S HIRON

DATE - MARCH	T.J. HIRON A.R.I.C.S. 'CLOWDISLEY'	SIGNED <i>T.J. Hiron</i> C. Jenkins A. & S. Hiron
SCALE - 1:50 & 1:100	ST. MARY'S ISLES of SCILLY	DRG. NO. LC-4
DRAWN - T.J.H.		