





REAR (NORTH) ELEVATION




WEST ELEVATION

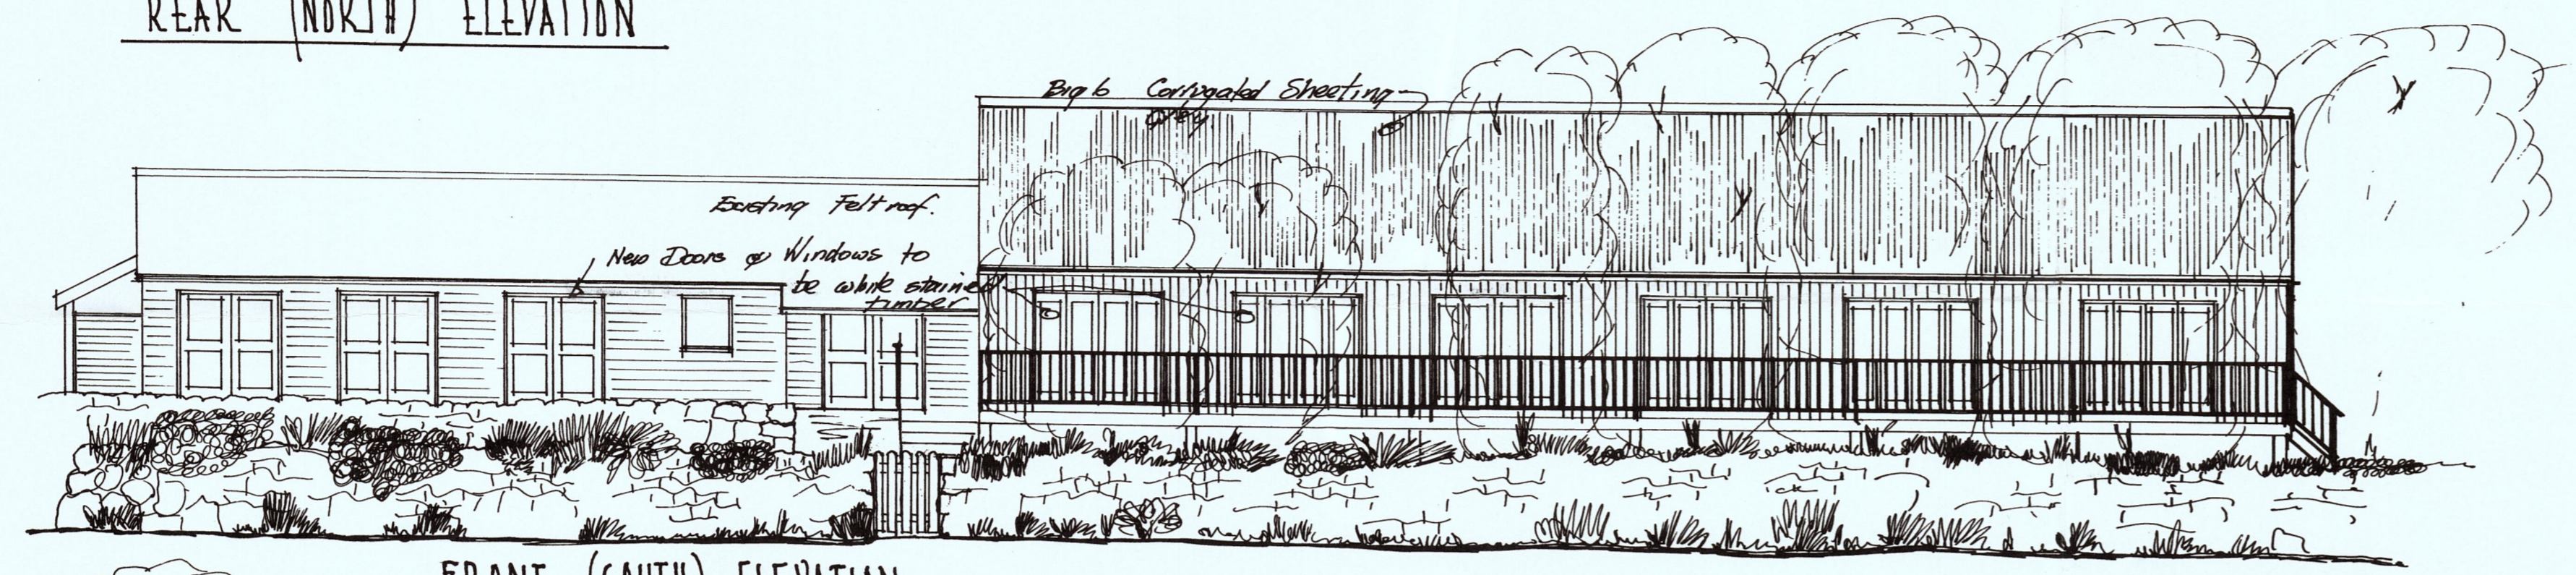

FRONT (SOUTH) ELEVATION

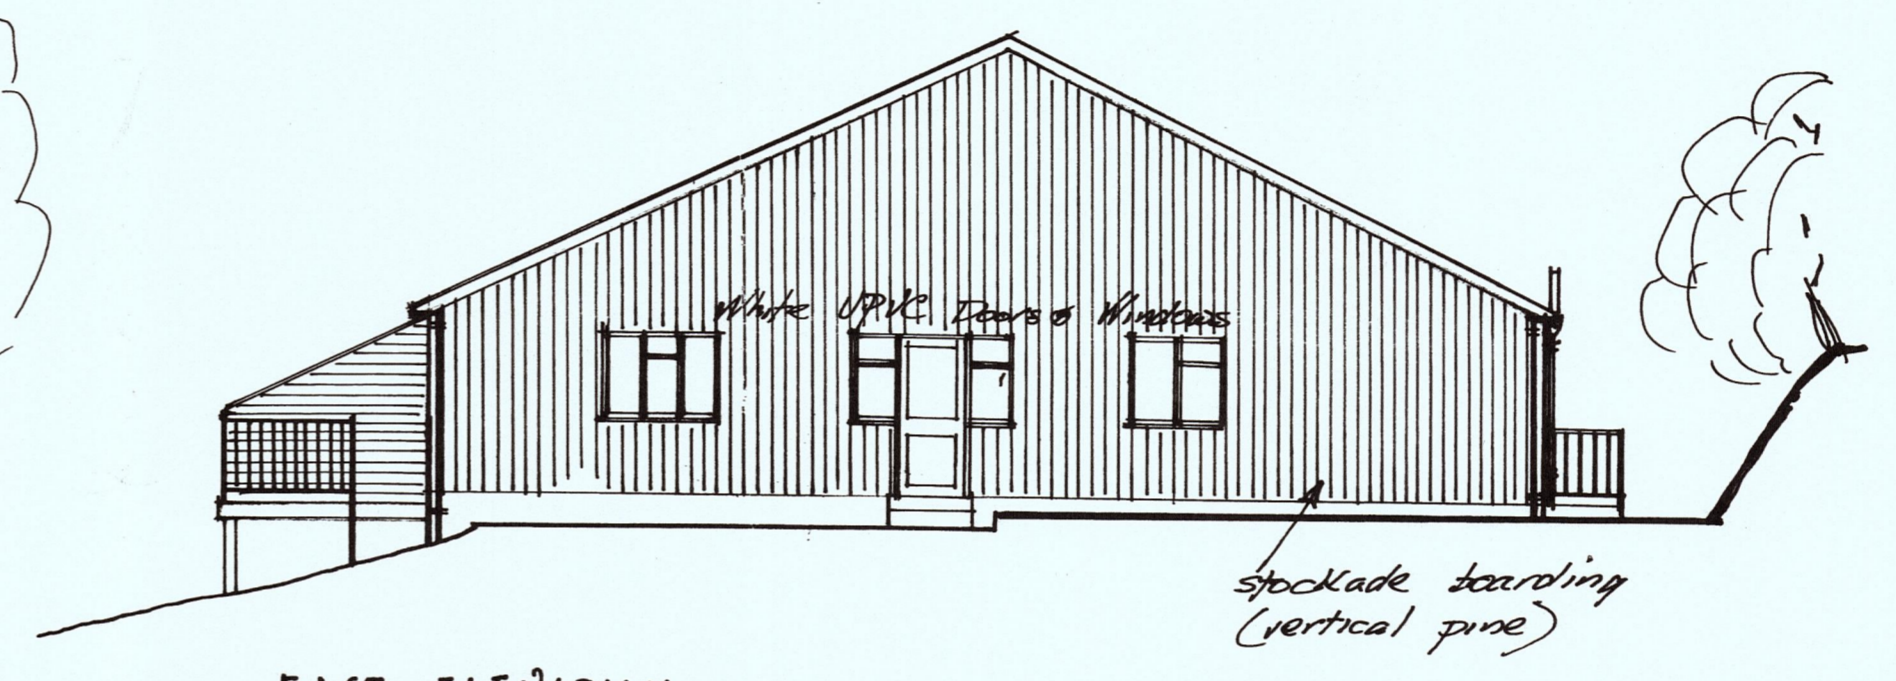

EAST ELEVATION

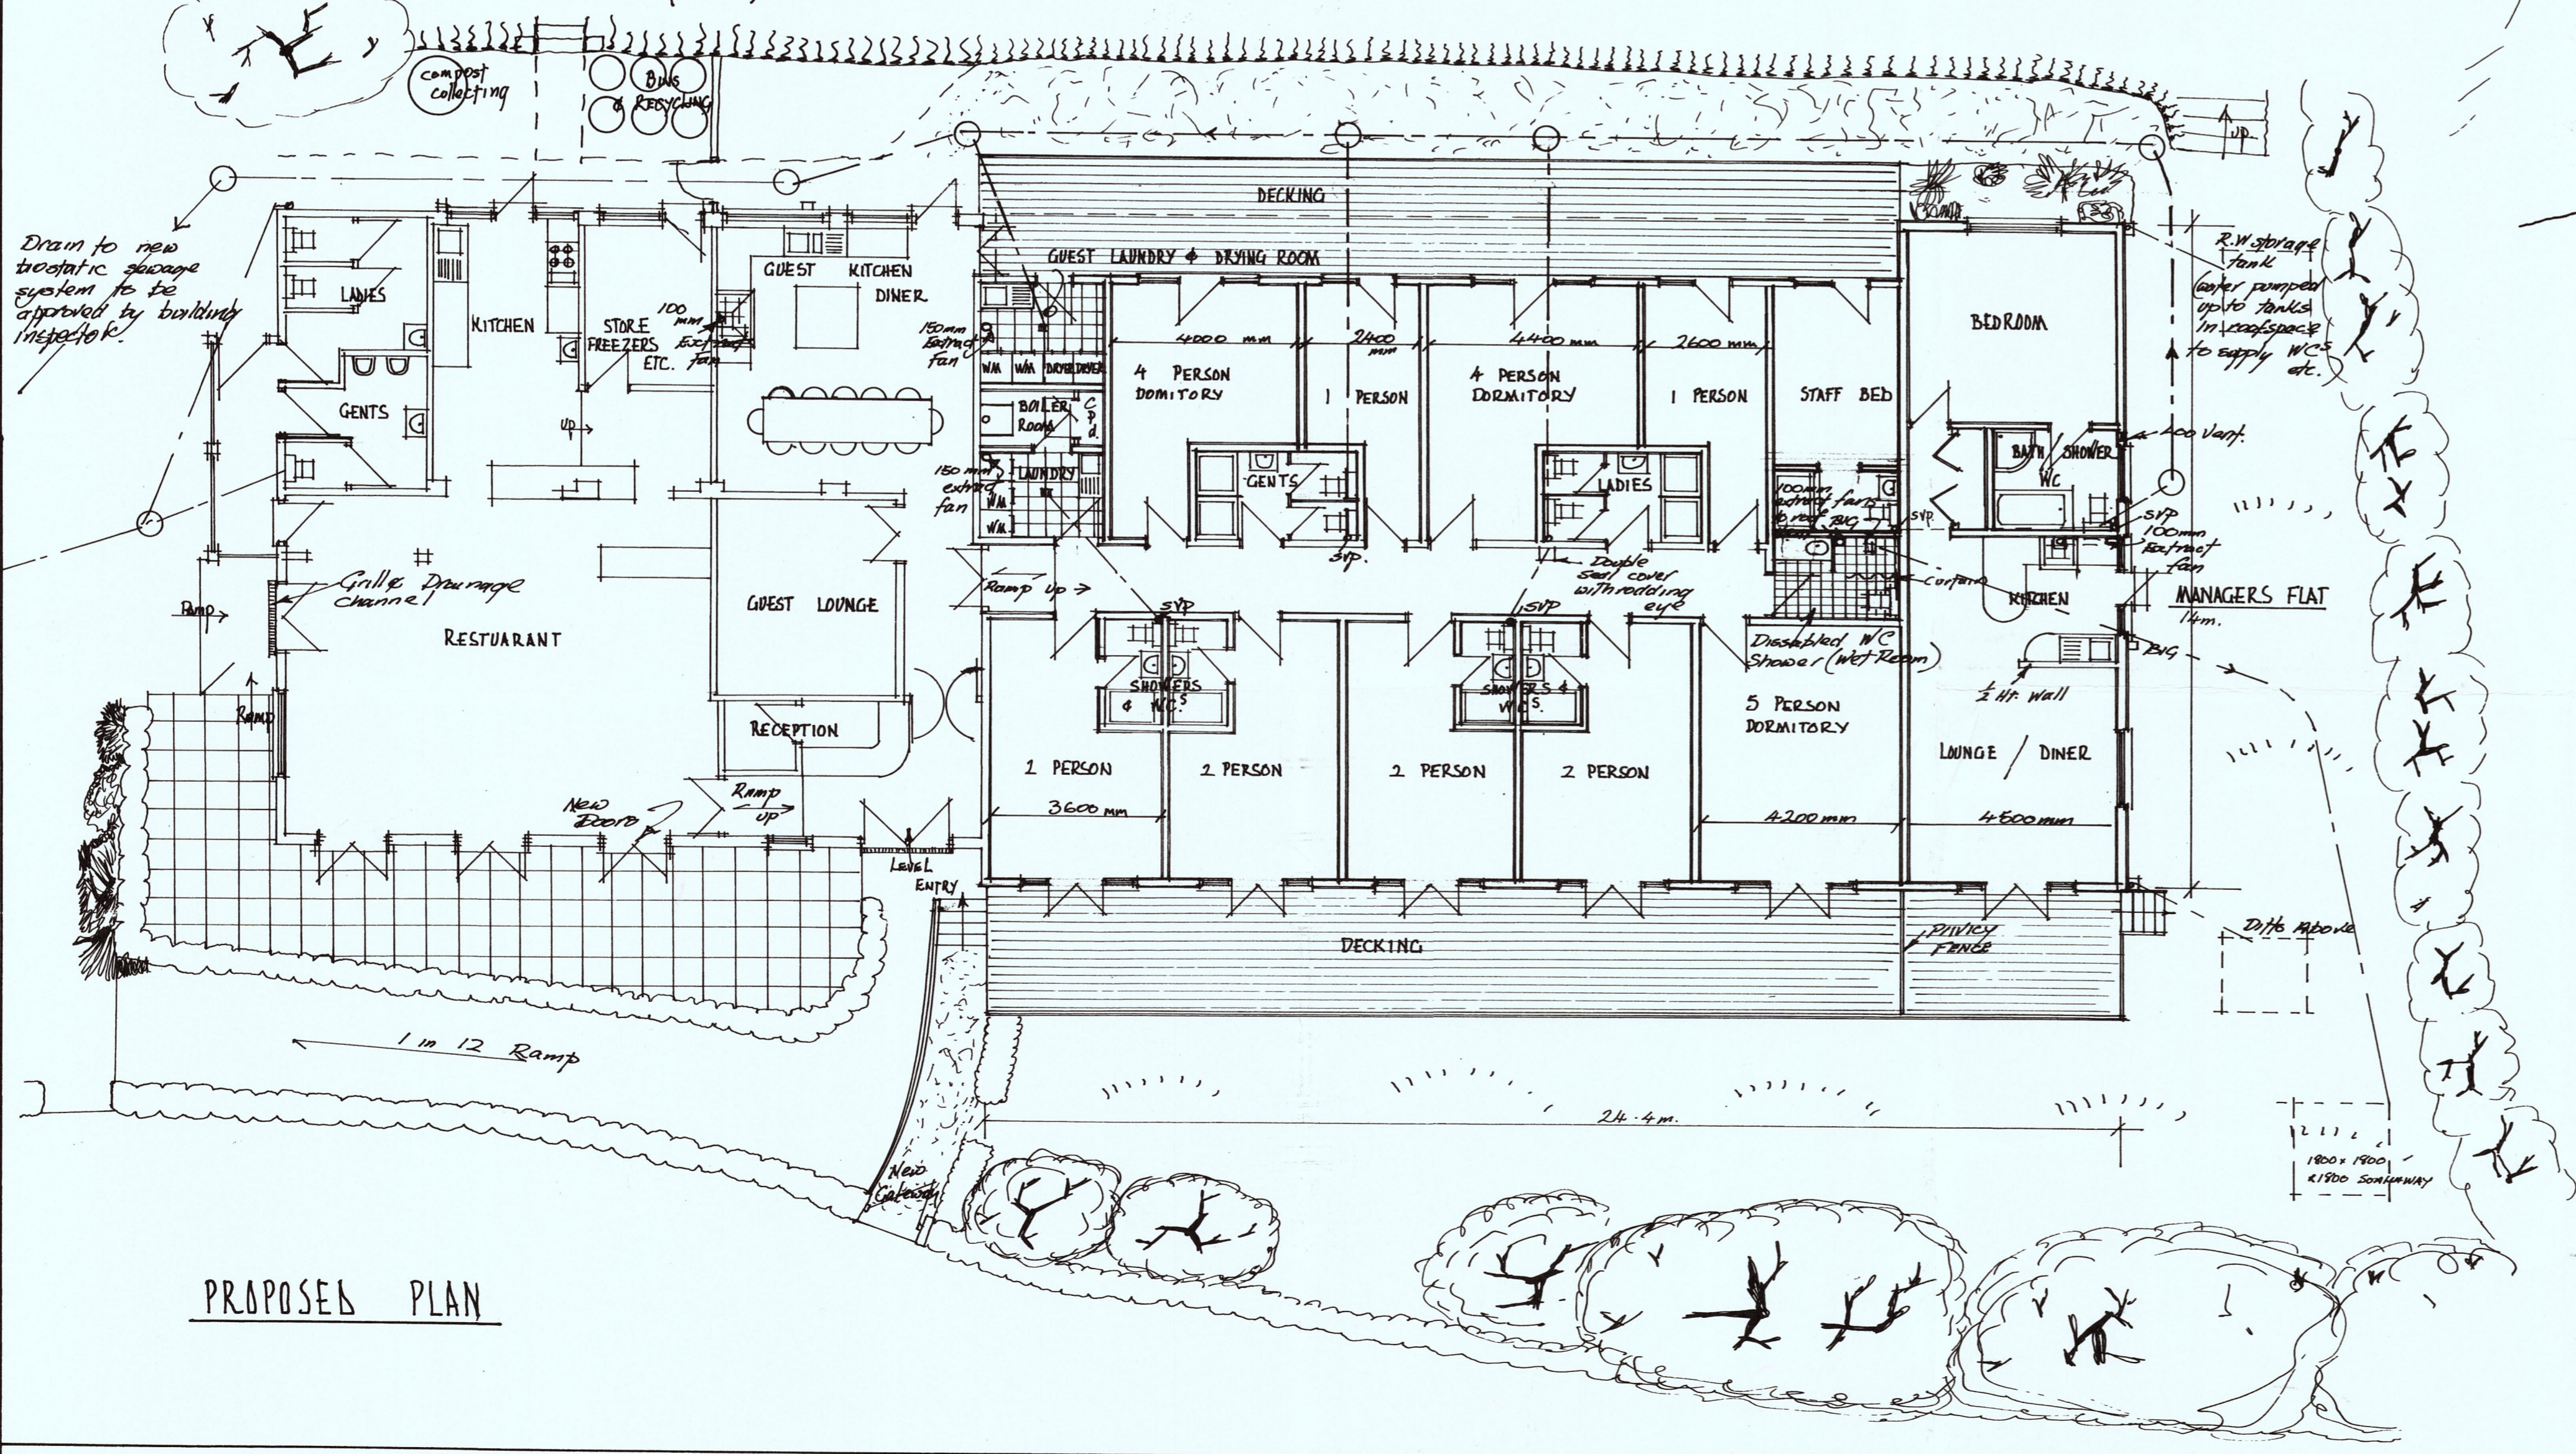

PROPOSED PLAN

PROPOSED DEMOLITION OF DELAPIDATED SHEB STYLE BUILDINGS & REPLACEMENT WITH AGRICULTURAL STYLE BUILDING TO PROVIDE 'HOSTEL' ACCOMMODATION ATTACHED TO EXISTING RESTAURANT at LONGSTONE CENTRE LONGSTONE SE MARY'S for C. JENKINS A. HIRON & S. HIRON

RECEIVED BY THE PLANNING DEPARTMENT
14 APR 2016

T.J. HIRON MRICS CLWISLEY SE MARY'S terry.hiron@virgin.net 01720 422563	DATE - APRIL 2016 DRG. NO. LC-2
---	---------------------------------------