


NE ELEVATION


S.W. ELEVATION

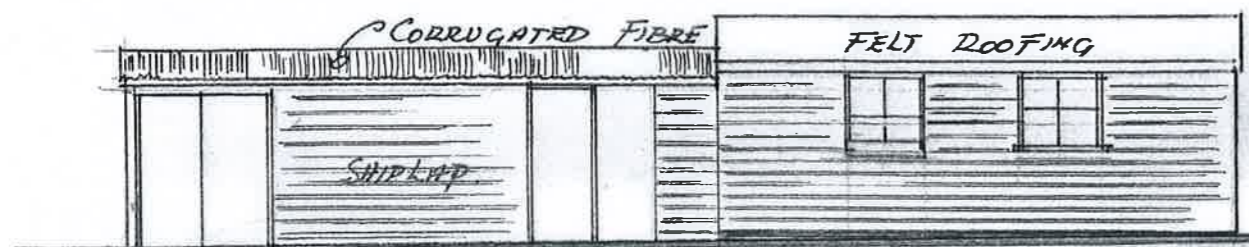

SOUTH EAST ELEVATION



N.W. ELEVATION

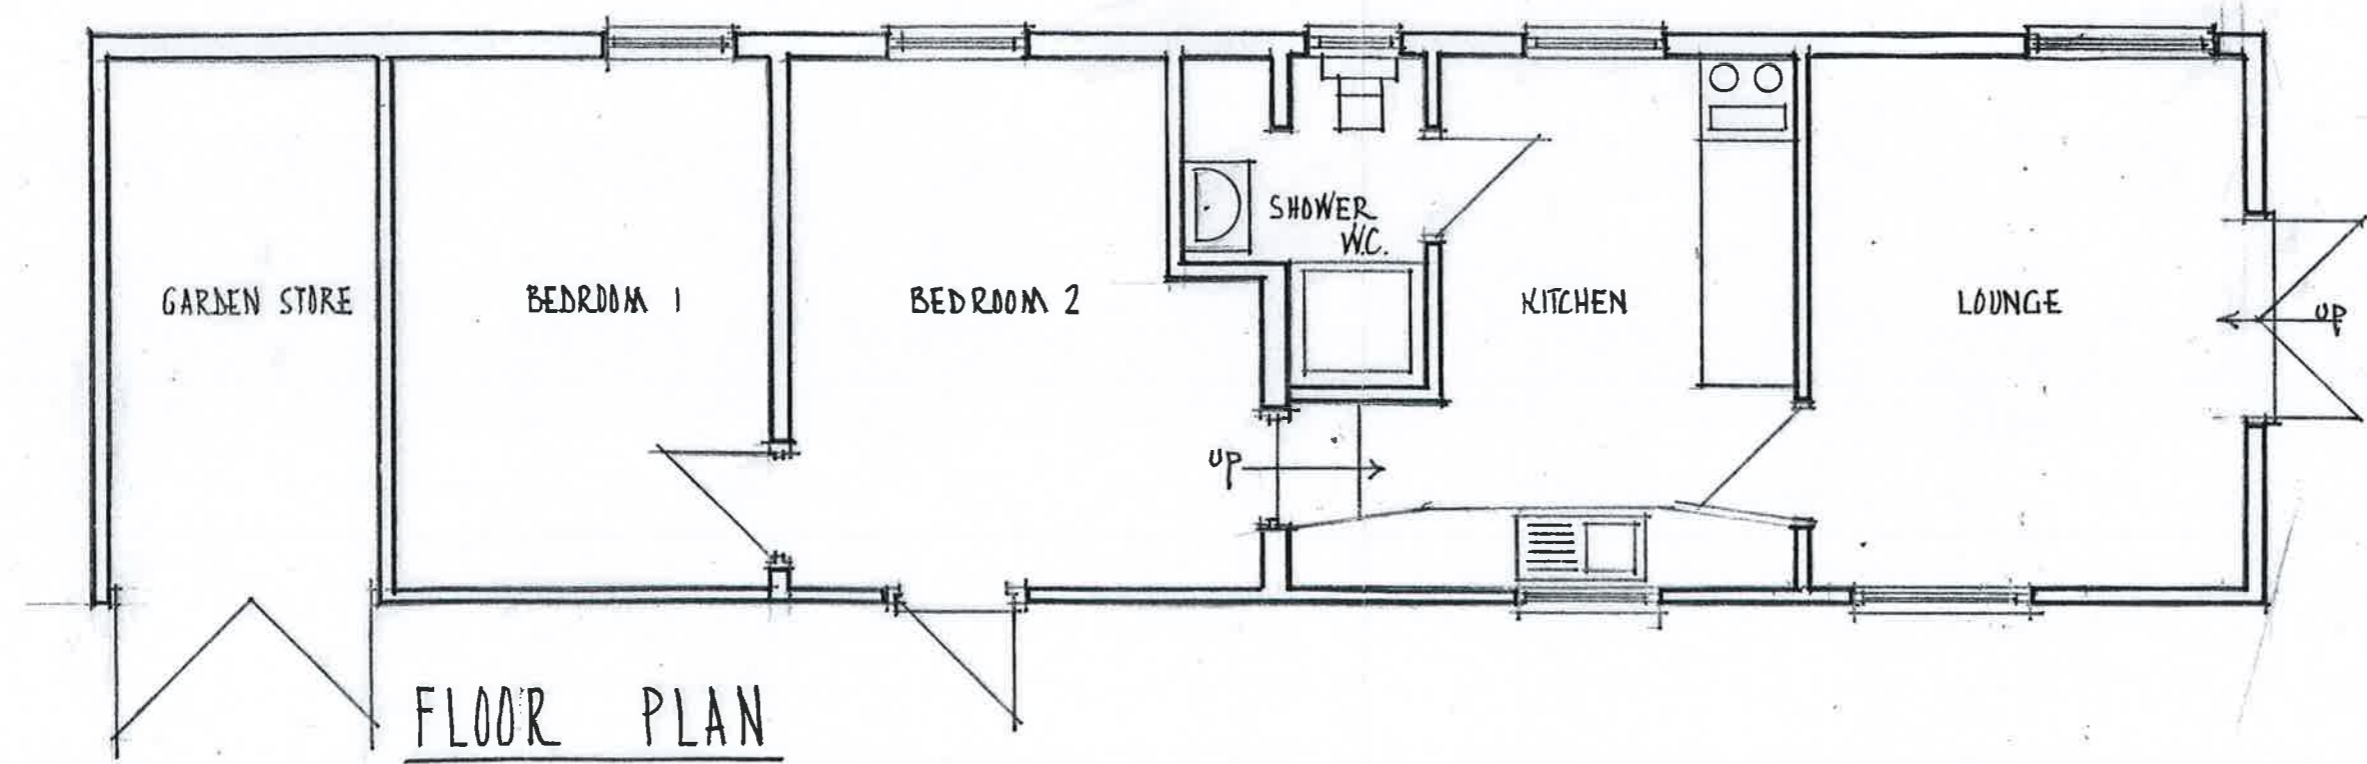

FLOOR PLAN

WHITE COTTAGE
PORTHLOO
ST MARYS
CHALET BUILDING
for E. HICKS ESQ.

DATE AUG. 2014
SCALE 1:50 & 1:100

T. J. HIRDON MRICS
CLOWDISLEY
ST MARY'S
TEL - 01720 422563

EH - WC - C - 1