



PROPOSED COTTAGE at
WHITE COTTAGE, Porthloo, St. Mary's
for ERIC HICKS ESQ

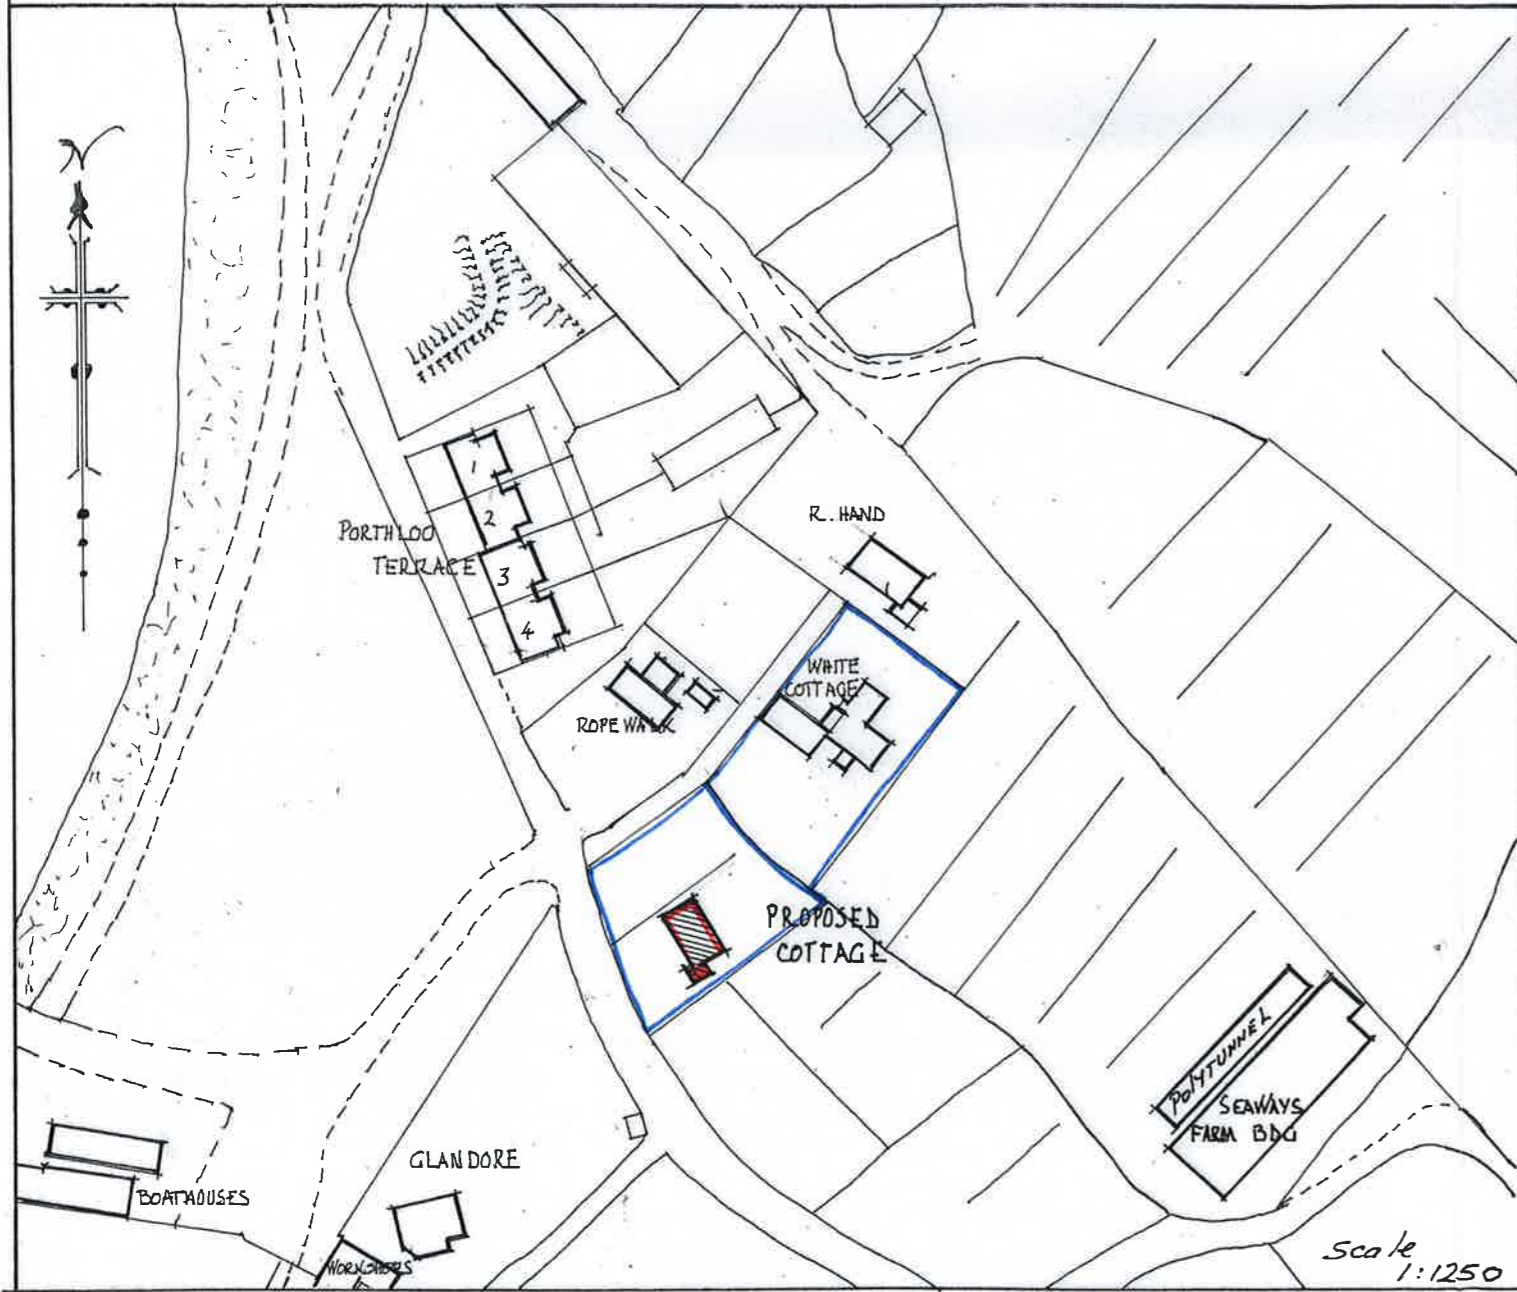

Scale 1:1250

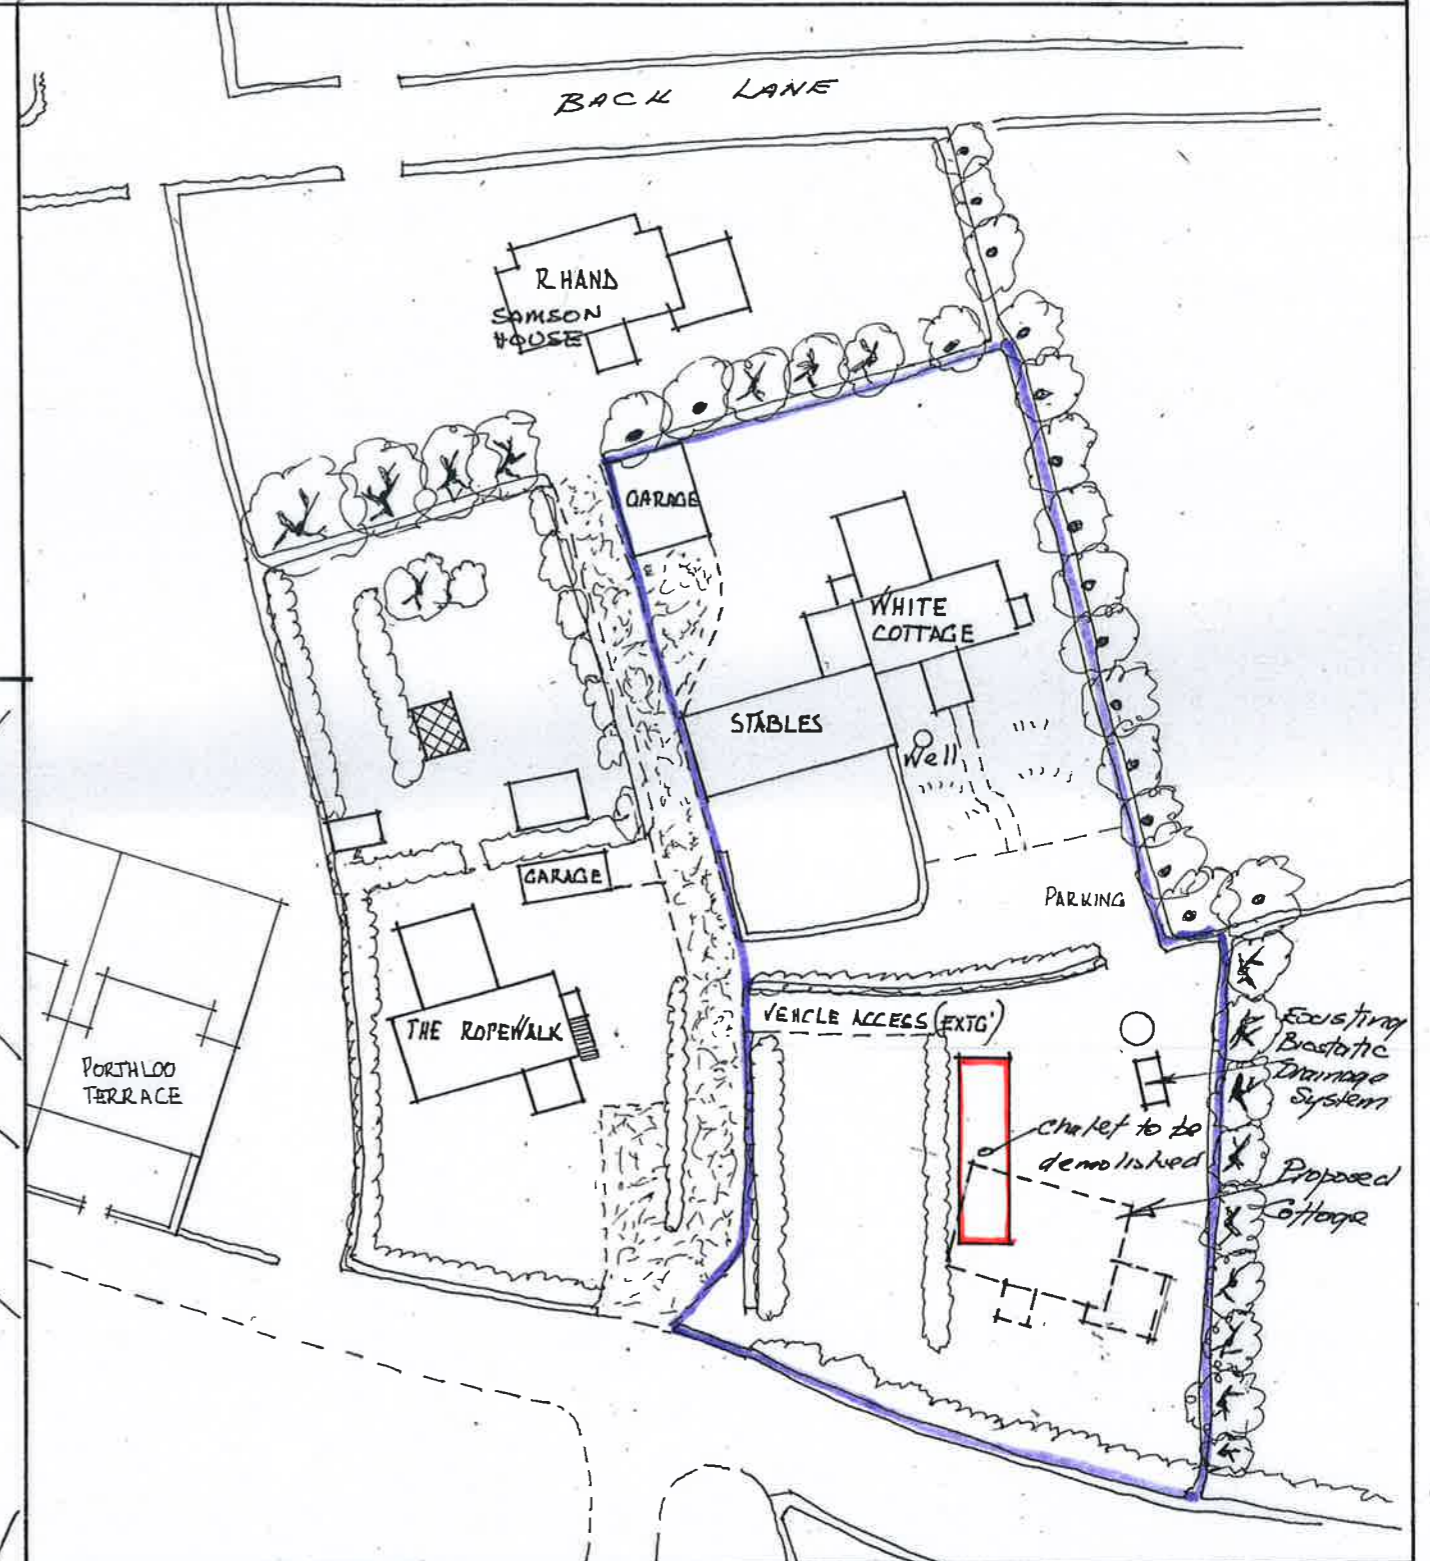

BLOCK PLAN & SITE PLAN

DATE - APRIL 2016
SCALE - 1:500

WCC-5