




FRONT ELEVATION (WEST)

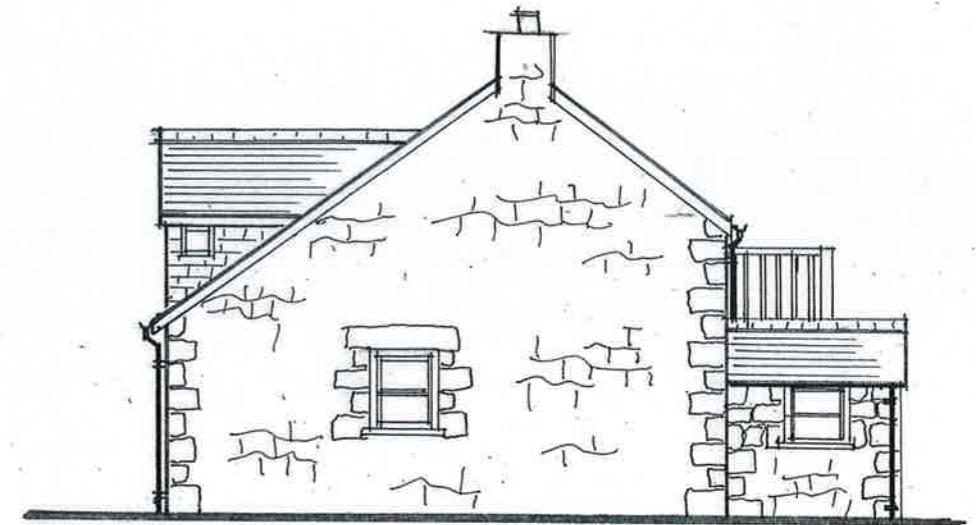

NORTH ELEVATION



REAR ELEVATION (EAST)



SOUTH ELEVATION

APRIL 2016

PROPOSED 2 BEDROOMED COTTAGE to REPLACE 2 BEDROOMED CHALET
 for E. HICKS ESQ. WHITE COTTAGE Porthlud & Marys.

T.J. HIRON
 CLOWDISLEY
 & MARYS
 tel 01720 422563
 terry.hiron@virgin.net

DRG NO
 W.C.C. 1
 Scale 1:100