




SECTION A 1:20

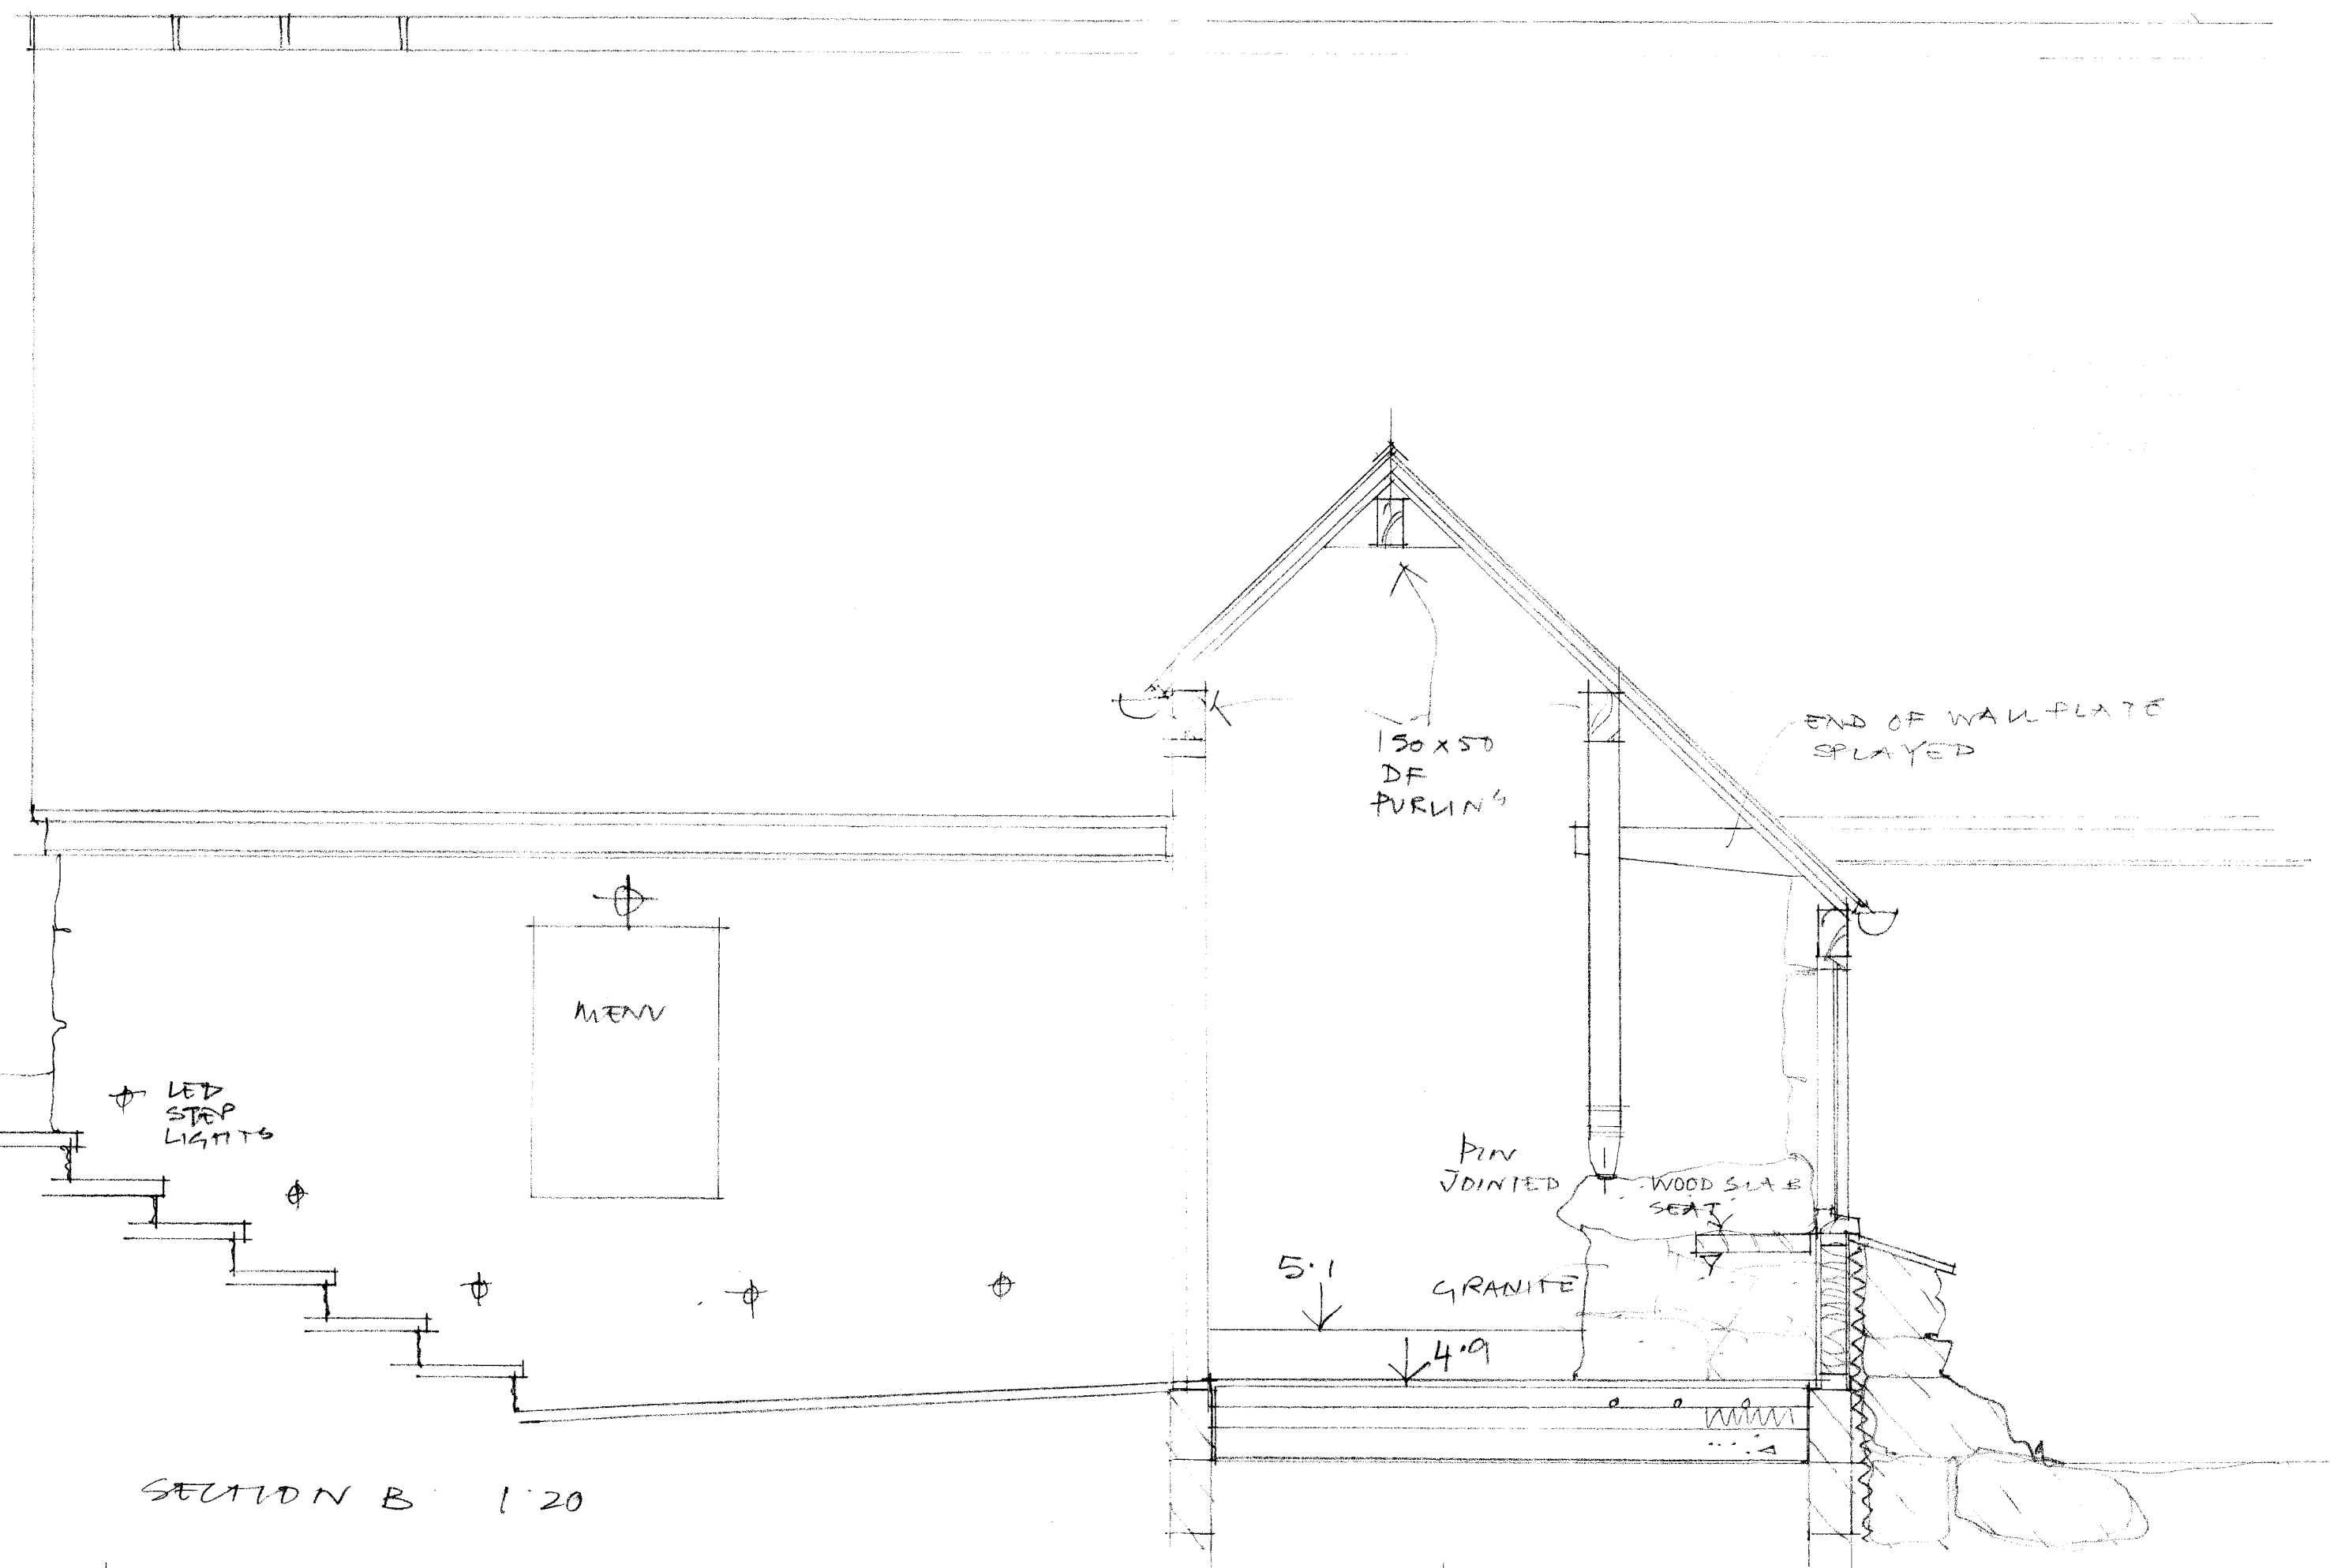


SECTION B 1:20

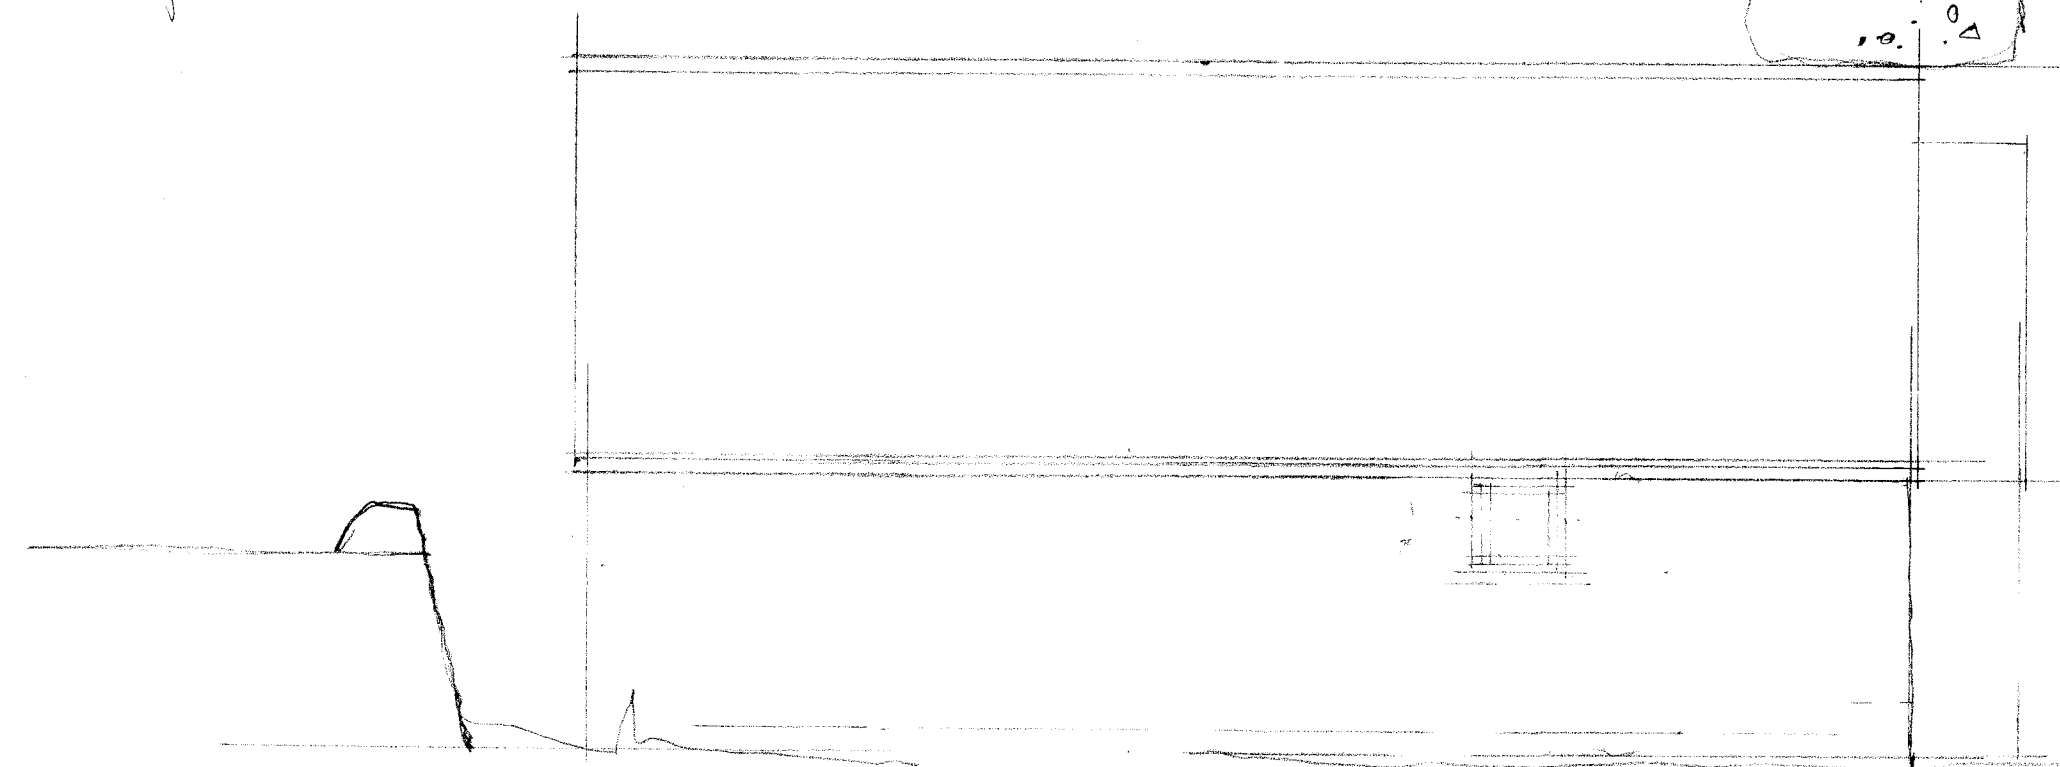


SOUTH ELEVATION

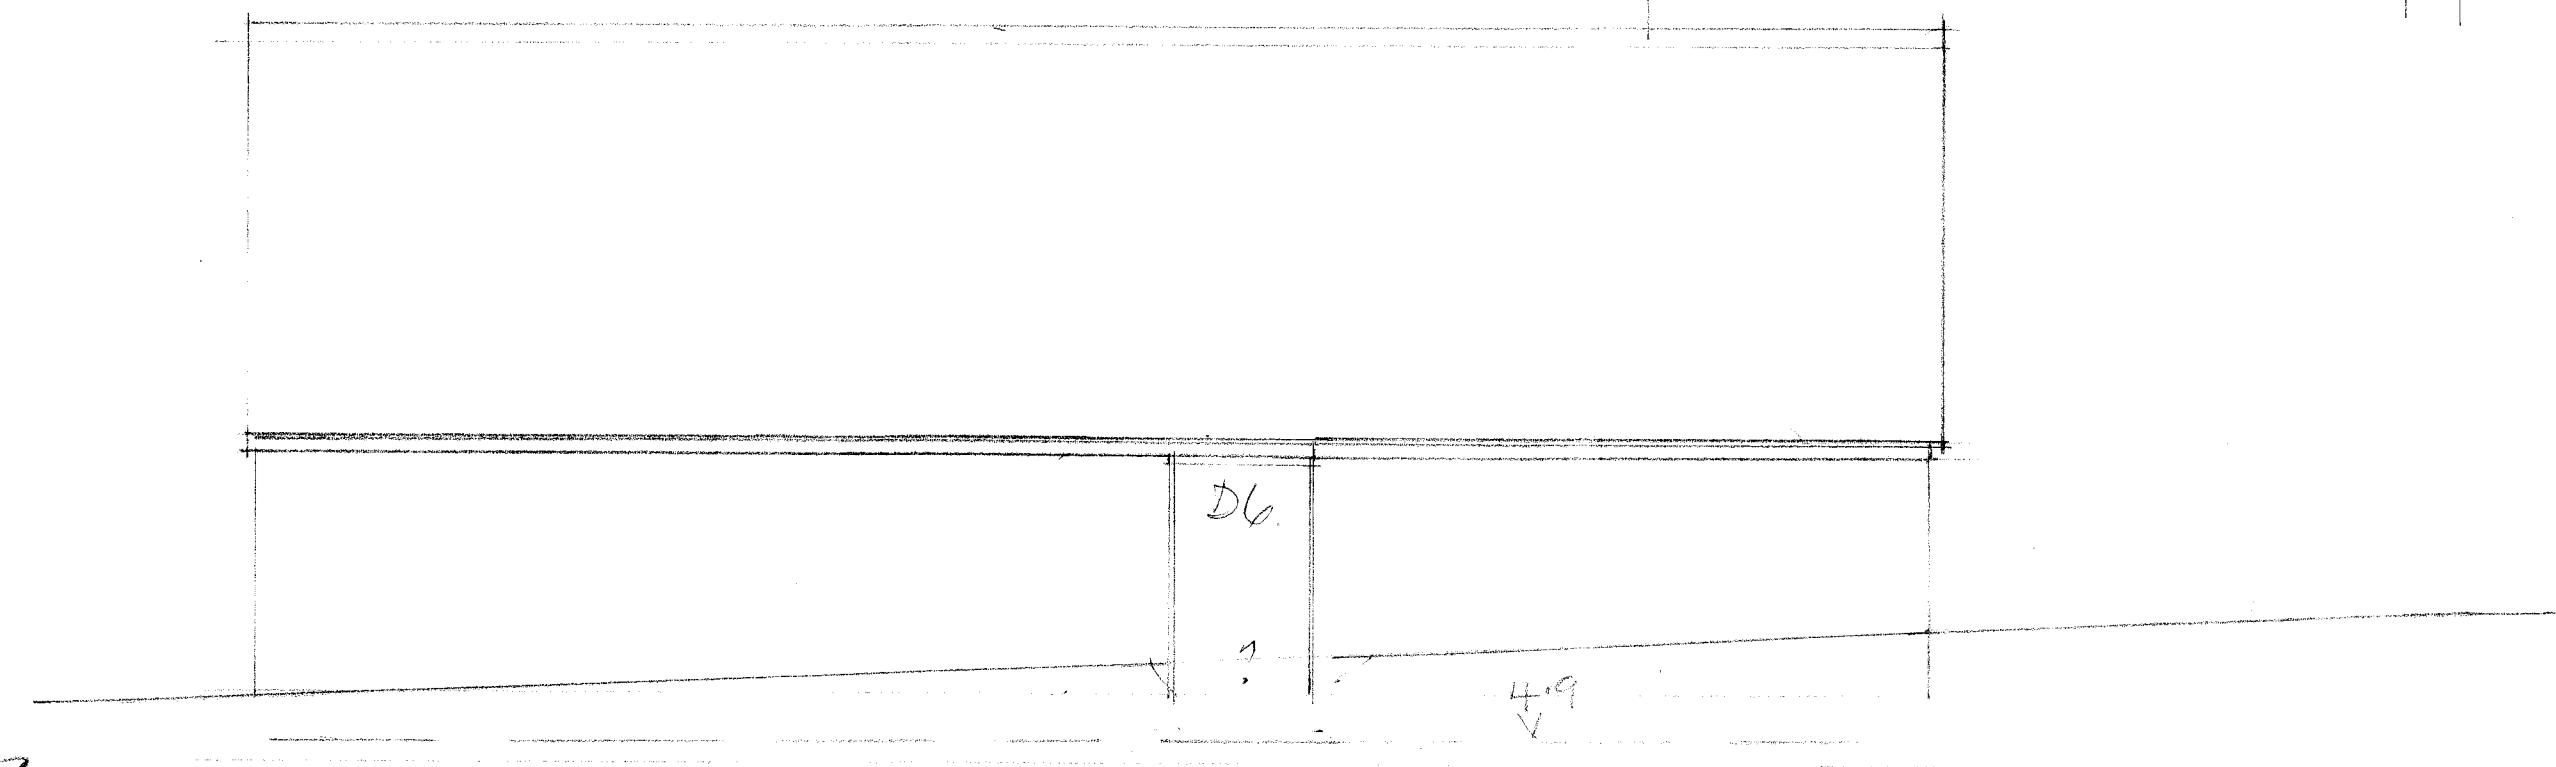


NORTH ELEVATION

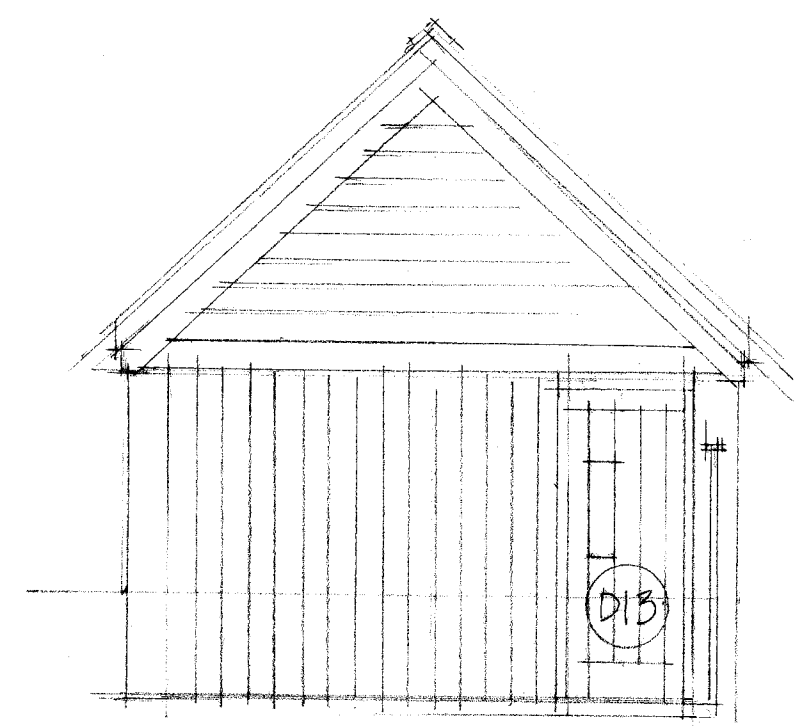


WEST ELEVATION

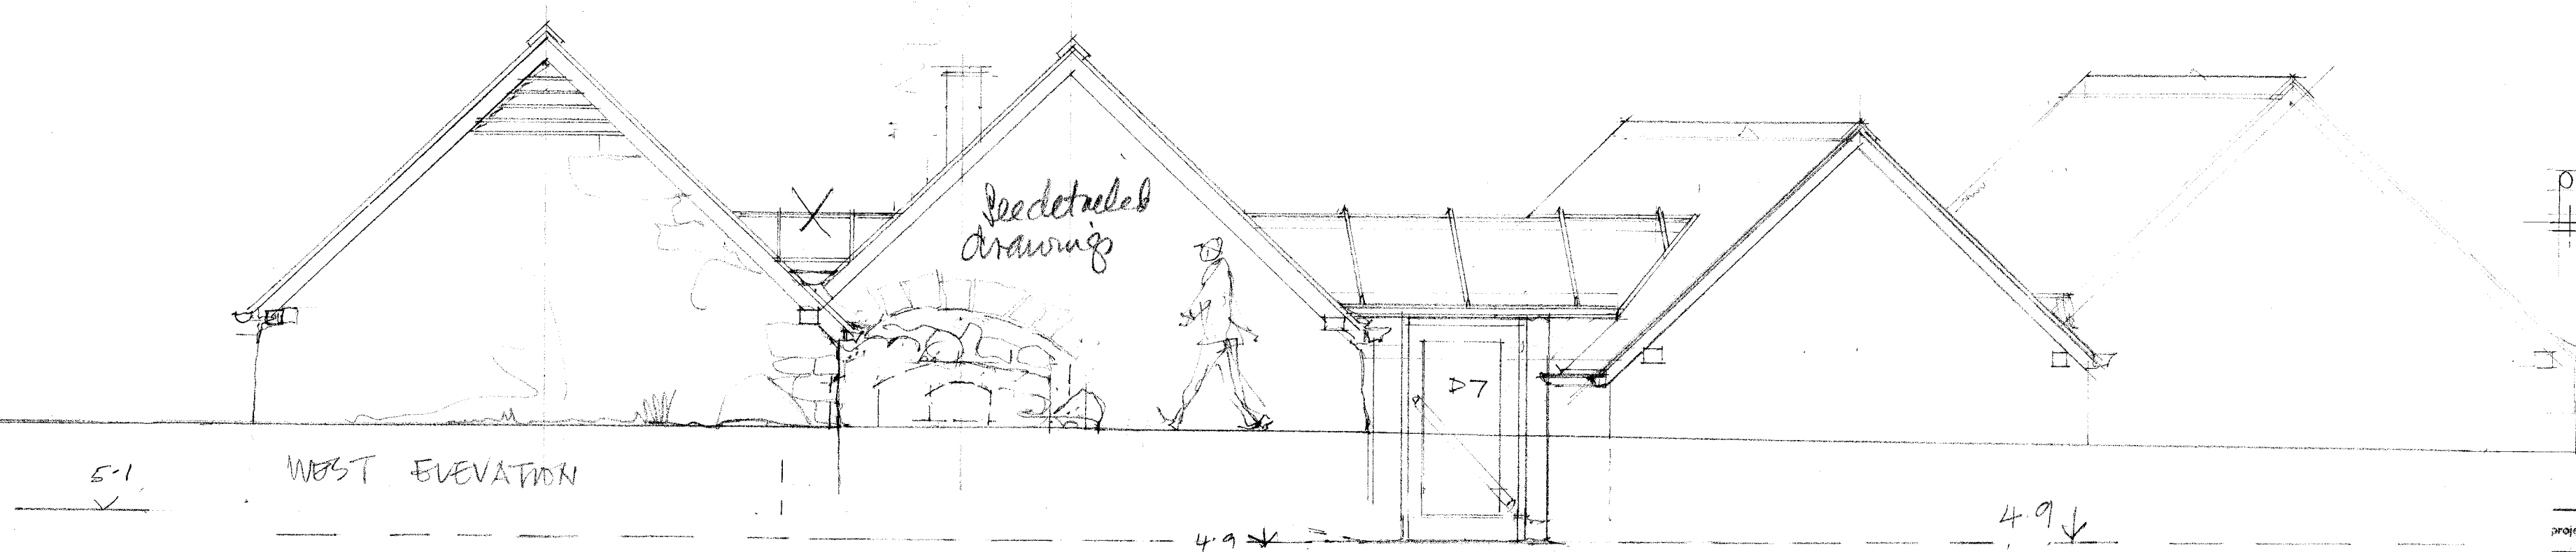


WEST ELEVATION

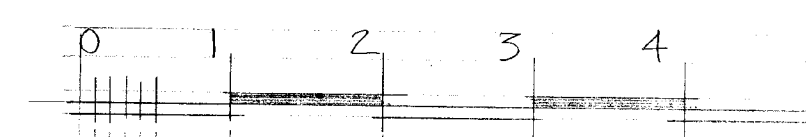

1:100 @ A1
1:100 @ A2

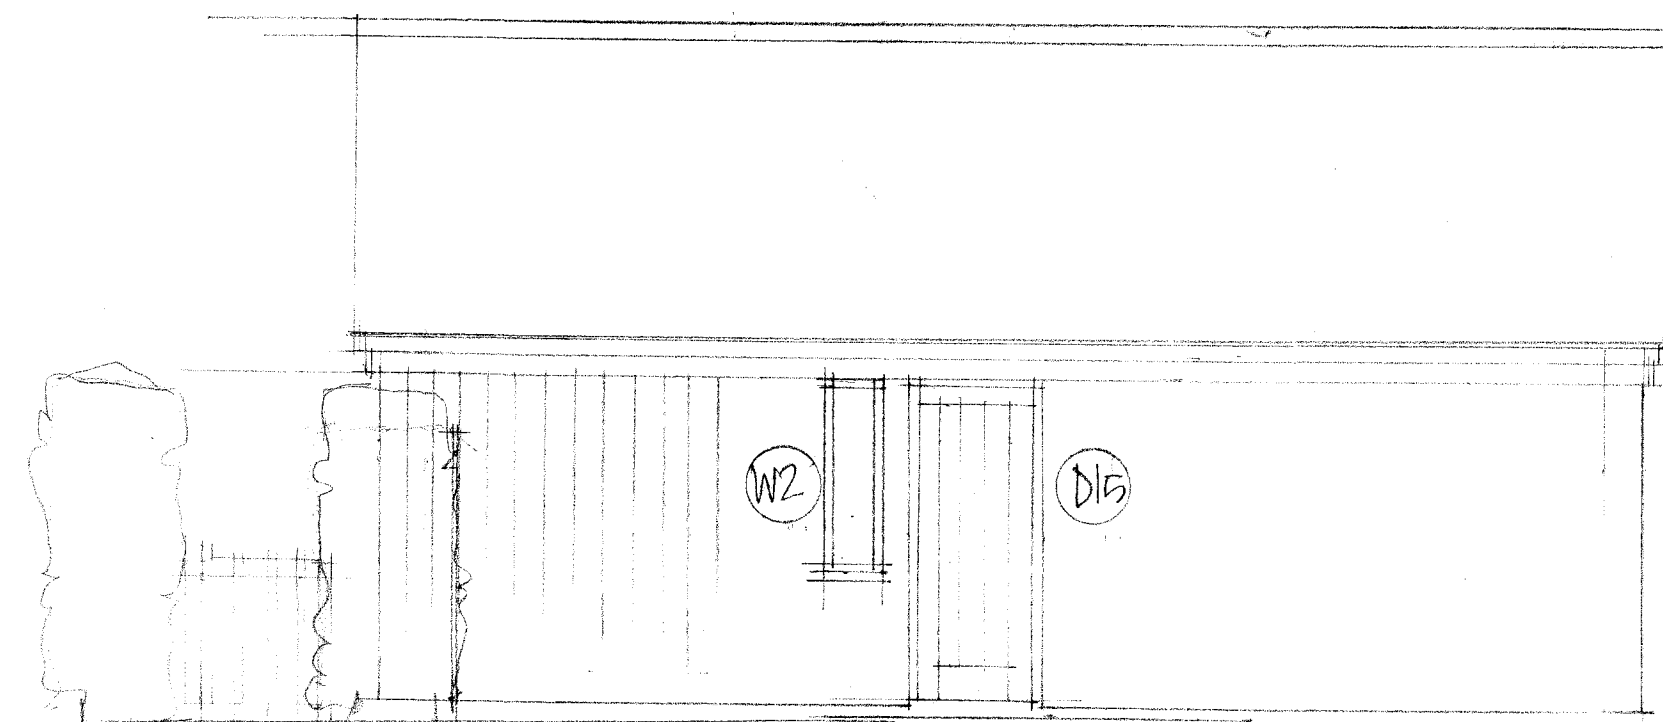

SOUTH ELEVATION OF BUILDING 2

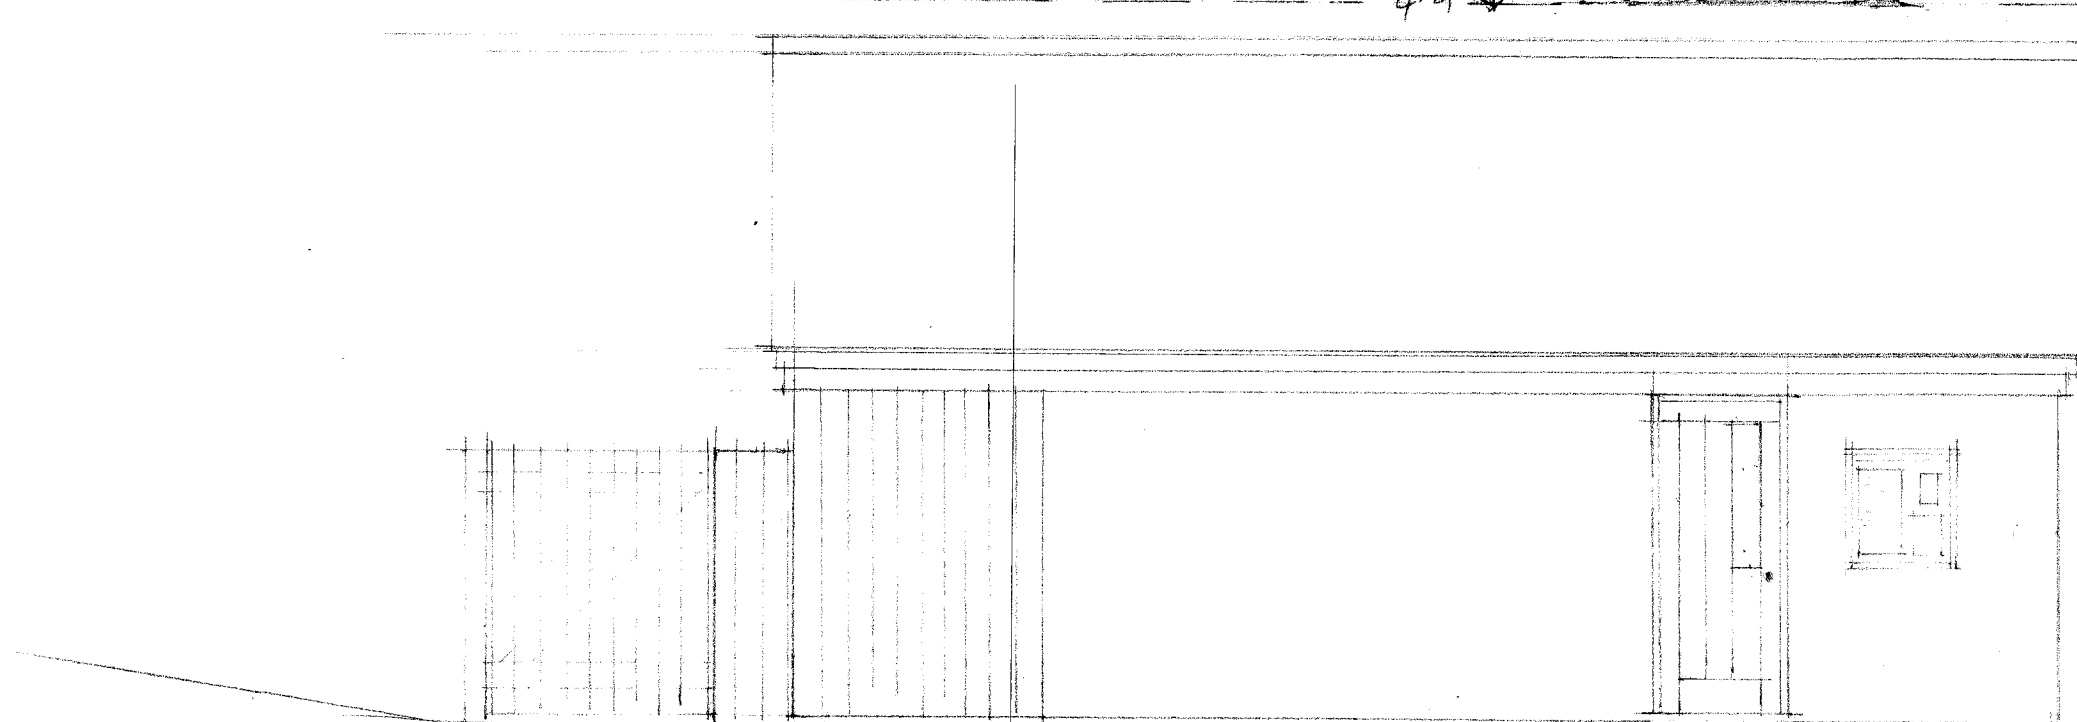

SOUTH ELEVATION OF BUILDING 3

PROJECT: RUIN RESTAURANT
 CLIENT: TRESKO ESTATE
 TITLE: ELEVATIONS & SECTIONS
 SCALE: 1:100 @ A1, 1:100 @ A2, DRAWN: CK, DATE: MAY16
 STATUS: SURVEY
 DRAWING NUMBER: 2388-05

llewellyn harker
 ARCHITECTS

Home Farm East Pennard architects@llewellynharker.com
 Shepton Mallet BA4 6TY t 01749 860022 f 01749 860033