
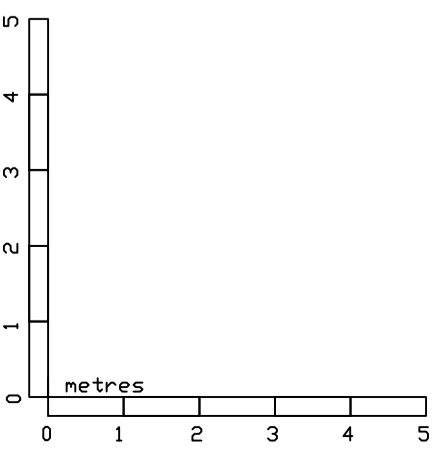
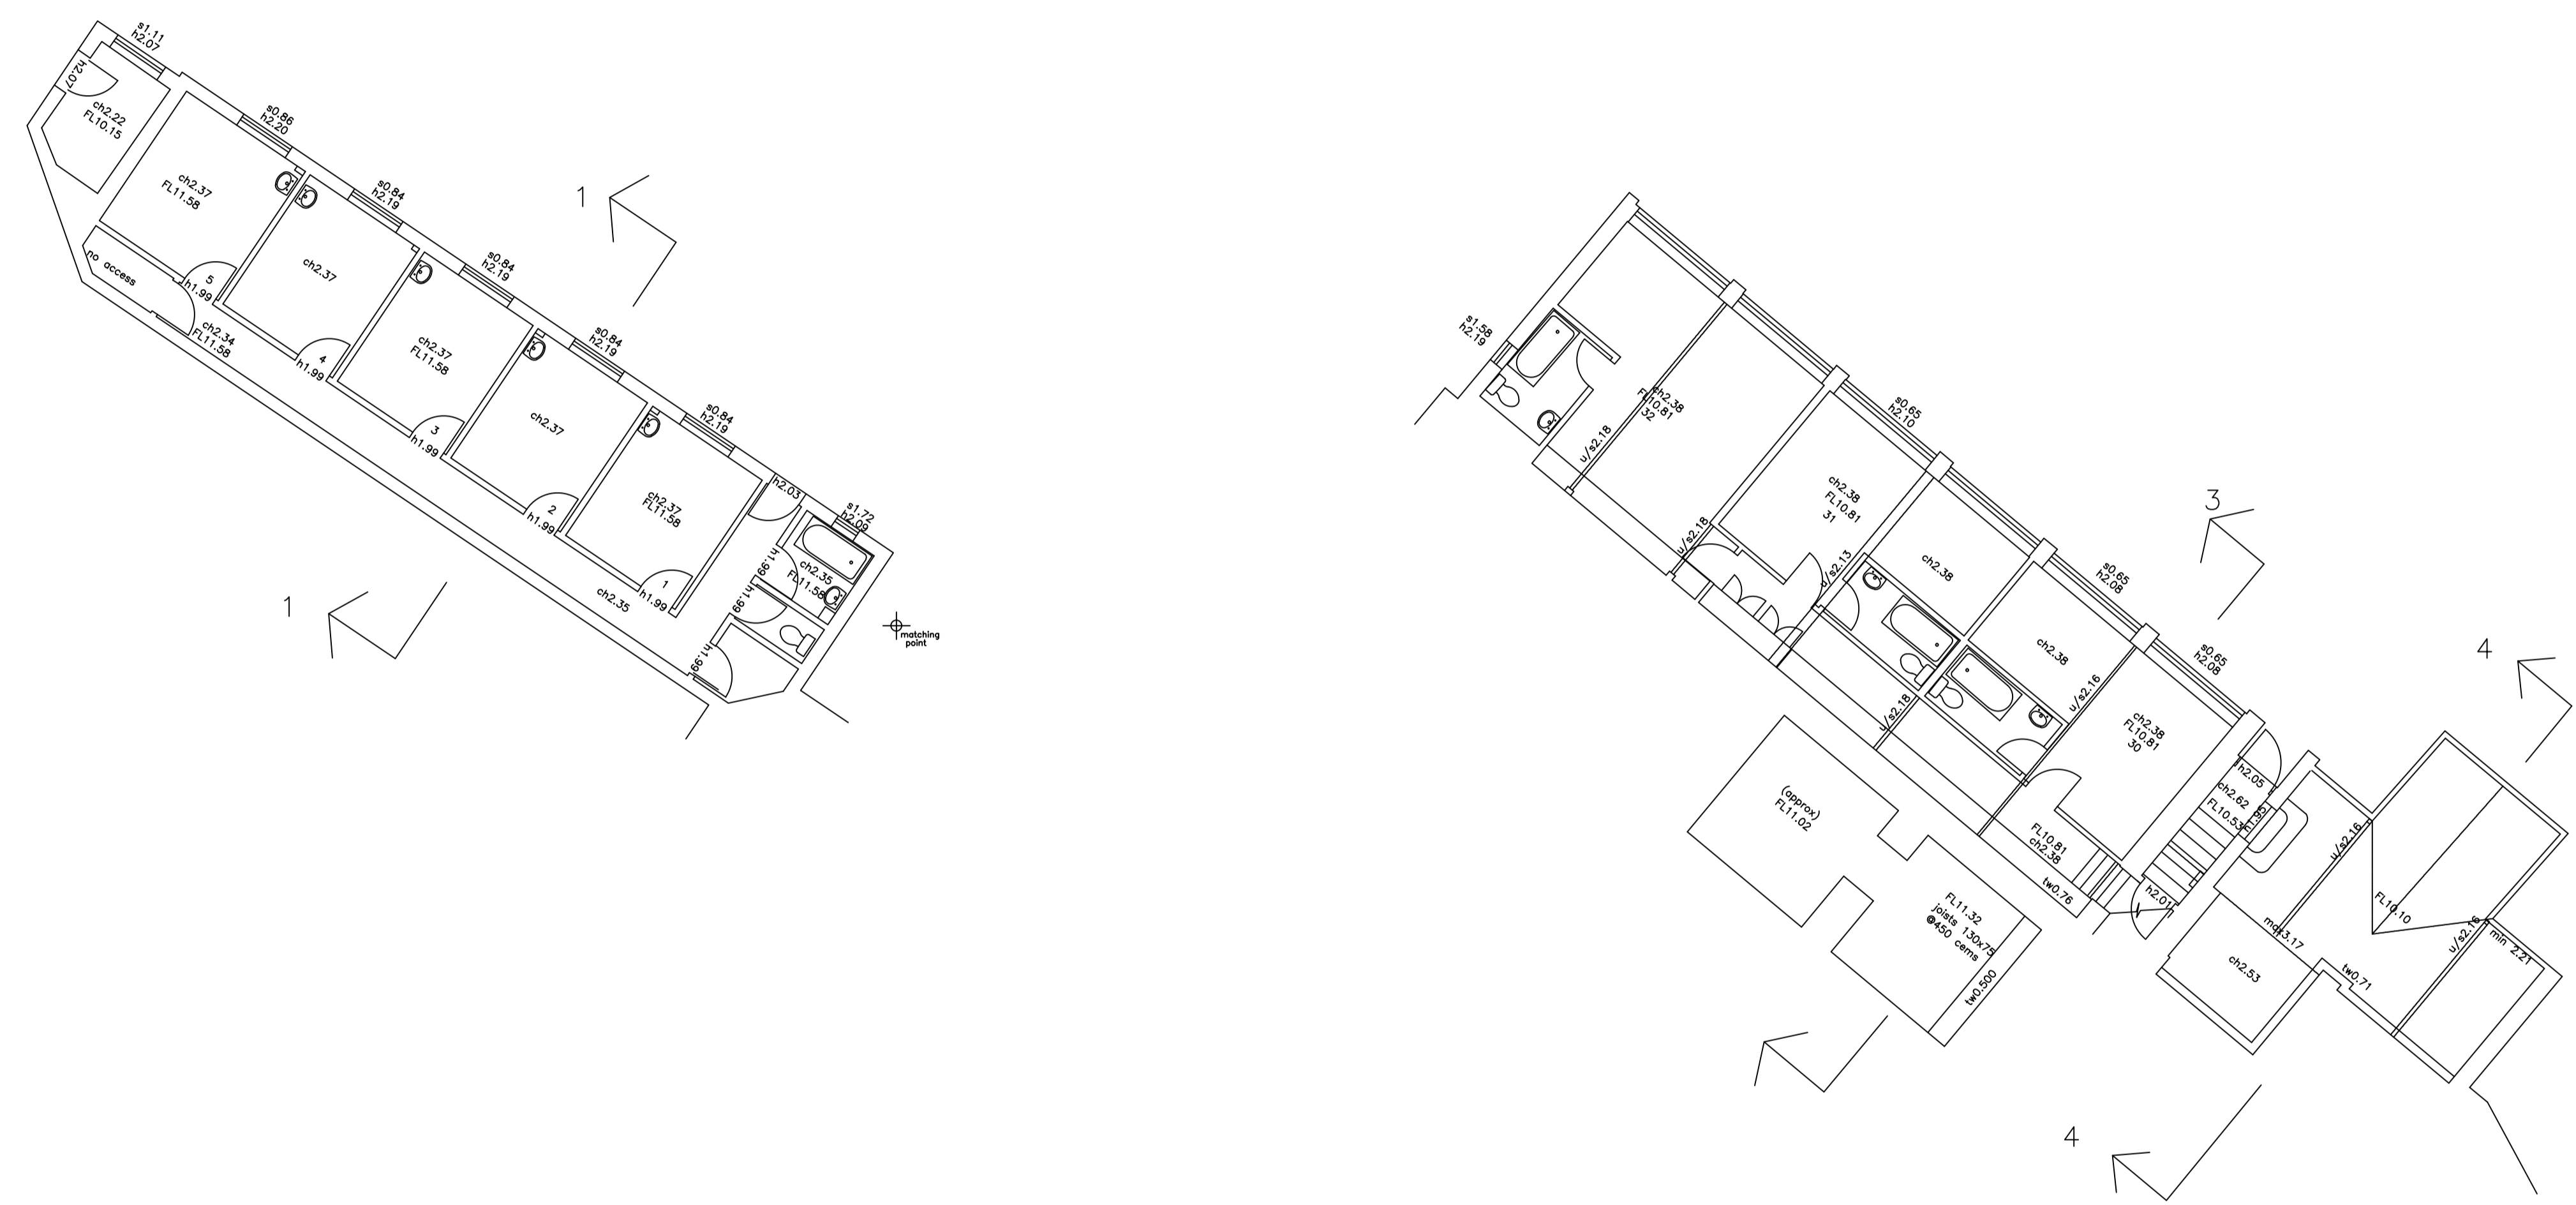


key-  
 ch ceiling height  
 fl floor level relative to external survey  
 h head height from floor  
 in insertion heater  
 min minimum height from floor  
 max maximum height from floor  
 s sill height from floor  
 u/s height to underside

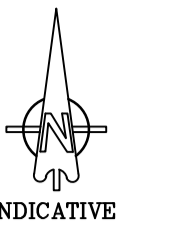

NOTES:  
 LEVELS RELATE TO O.S. DATUM

**P STUBBINGTON  
 LAND SURVEYS LTD**

THE MEAD  
 DURLEY BROOK ROAD  
 DURLEY  
 SOUTHAMPTON  
 HAMPSHIRE  
 SO32 2AR  
 TEL : 023 8060 1876  
 MOBILE -  
 07973 348165  
 EMAIL -  
 PAUL@PSLANDSURVEYS.COM

CONTRACT - TREGARTHEN'S HOTEL  
 HUGH TOWN  
 ISLES OF SCILLY

TITLE - BASEMENT FLOOR PLAN

SCALE - 1:100 @A1

DRAWING NO. 4926/02

DATE - MARCH 2015

SURVEYOR - PS