



Refer to landscape drawing for details

Lower Terrace

Upper Terrace



New Metal Roof

solar panels discreetly positioned on highest roof level

Green Roof

Oil tank

GSHP position

 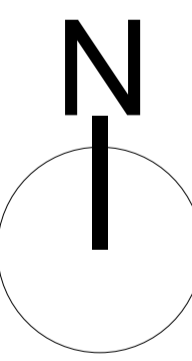

PLANNING

Tregarthen Hotel
Isles of Scilly

Proposed Site Plan

Scale: 1:125 @ A1

Drawing No: 1156 / **PL03**

The Boat Shed, Michael Browning Way
Exeter EX2 8DD
01392 438051 mail@g-a.uk.com