


Contractors must check all dimensions on site. Only figured dimensions are to be worked from. Discrepancies are to be reported immediately.

Notes:

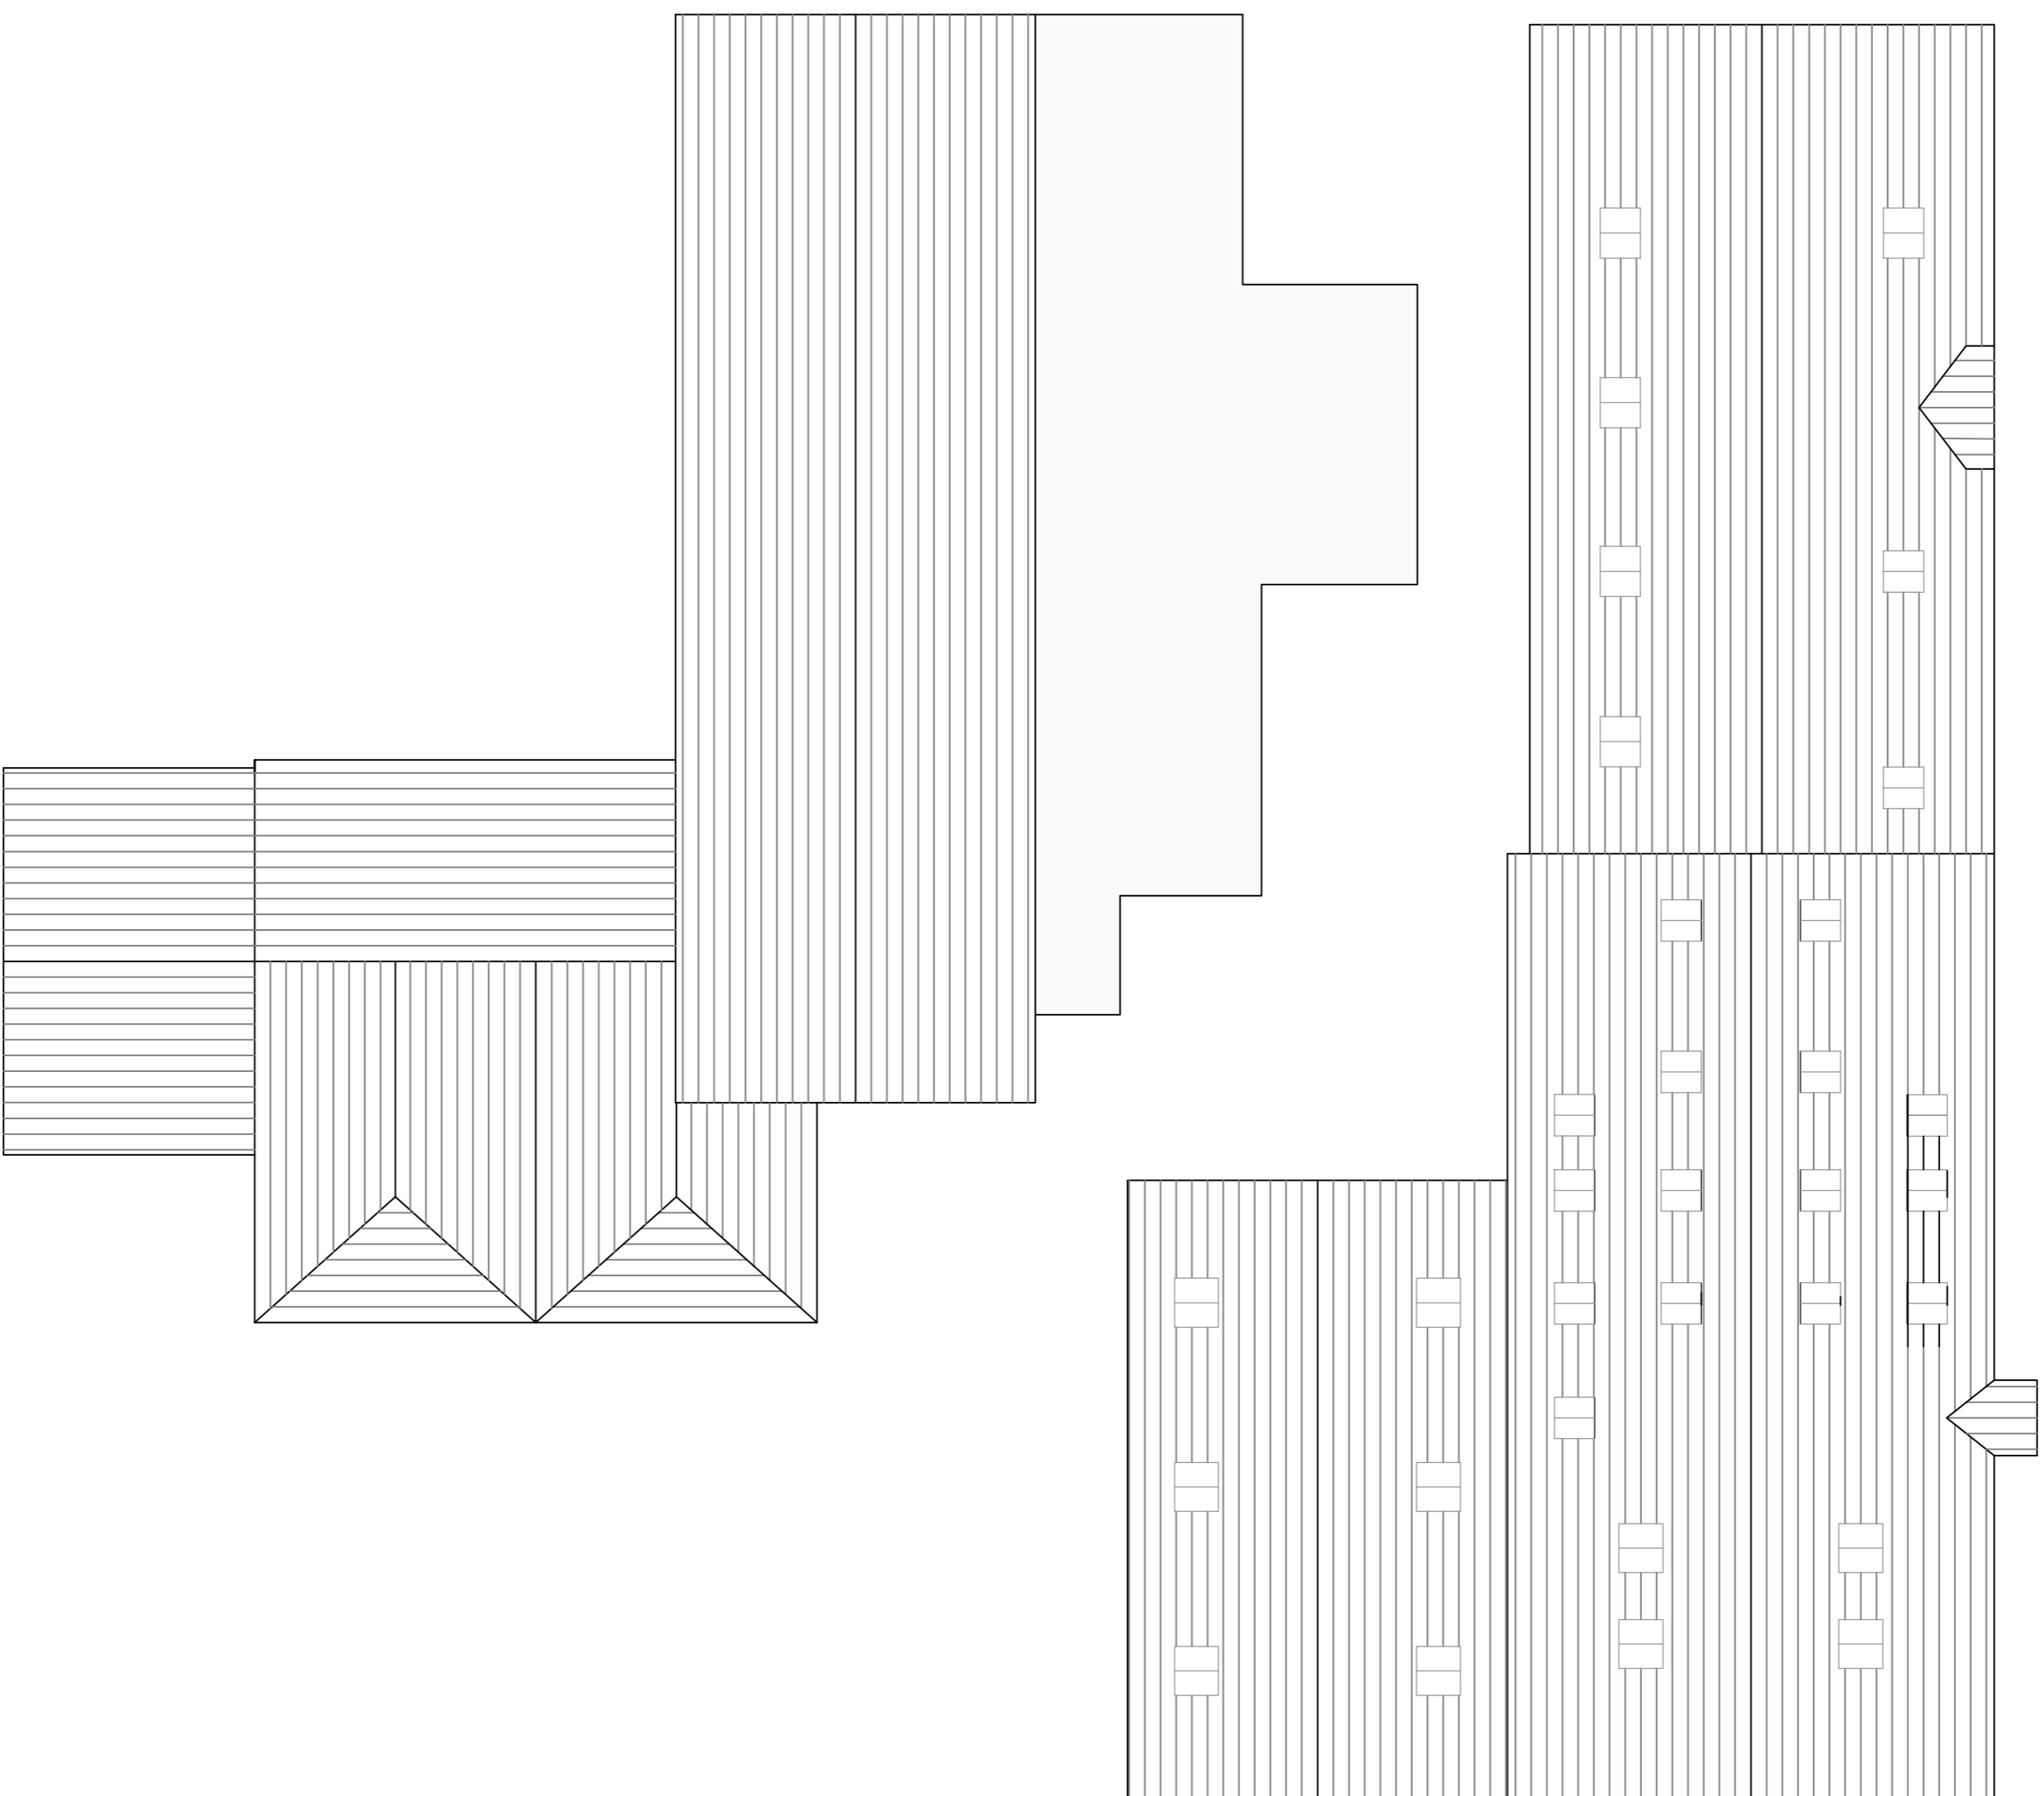

No.	Date	Revision

Holy Vale Farmhouse & Flats  
St Marys  
Isles of Scilly

DRAWING TITLE  
Roof Plan

CLIENT  
Holy Vale Partnership

Dwg No. 100/08 Rev 1 Flg No.  
1:100 @ A1

Controlled by IS Designed by  
Drawn by IS Checked by .....

Sep 2016 Office ISLES OF SCILLY  
Copyright Reserved O.S. LICENCE No. ES10011534. All Ordnance Survey Drawings on this sheet are reproduced with the sanction of the Controller of the Map(s) & Survey(s) Office.